
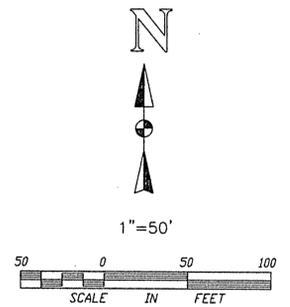


CERTIFICATE OF SURVEY

PARTS OF GOVERNMENT LOTS 1 AND 6, SECTION 18, TOWNSHIP 143 NORTH,
RANGE 30 WEST, CASS COUNTY, MINNESOTA

For: *Earl Hemmerich*
P.O. Box 985
Nisswa, MN. 56468

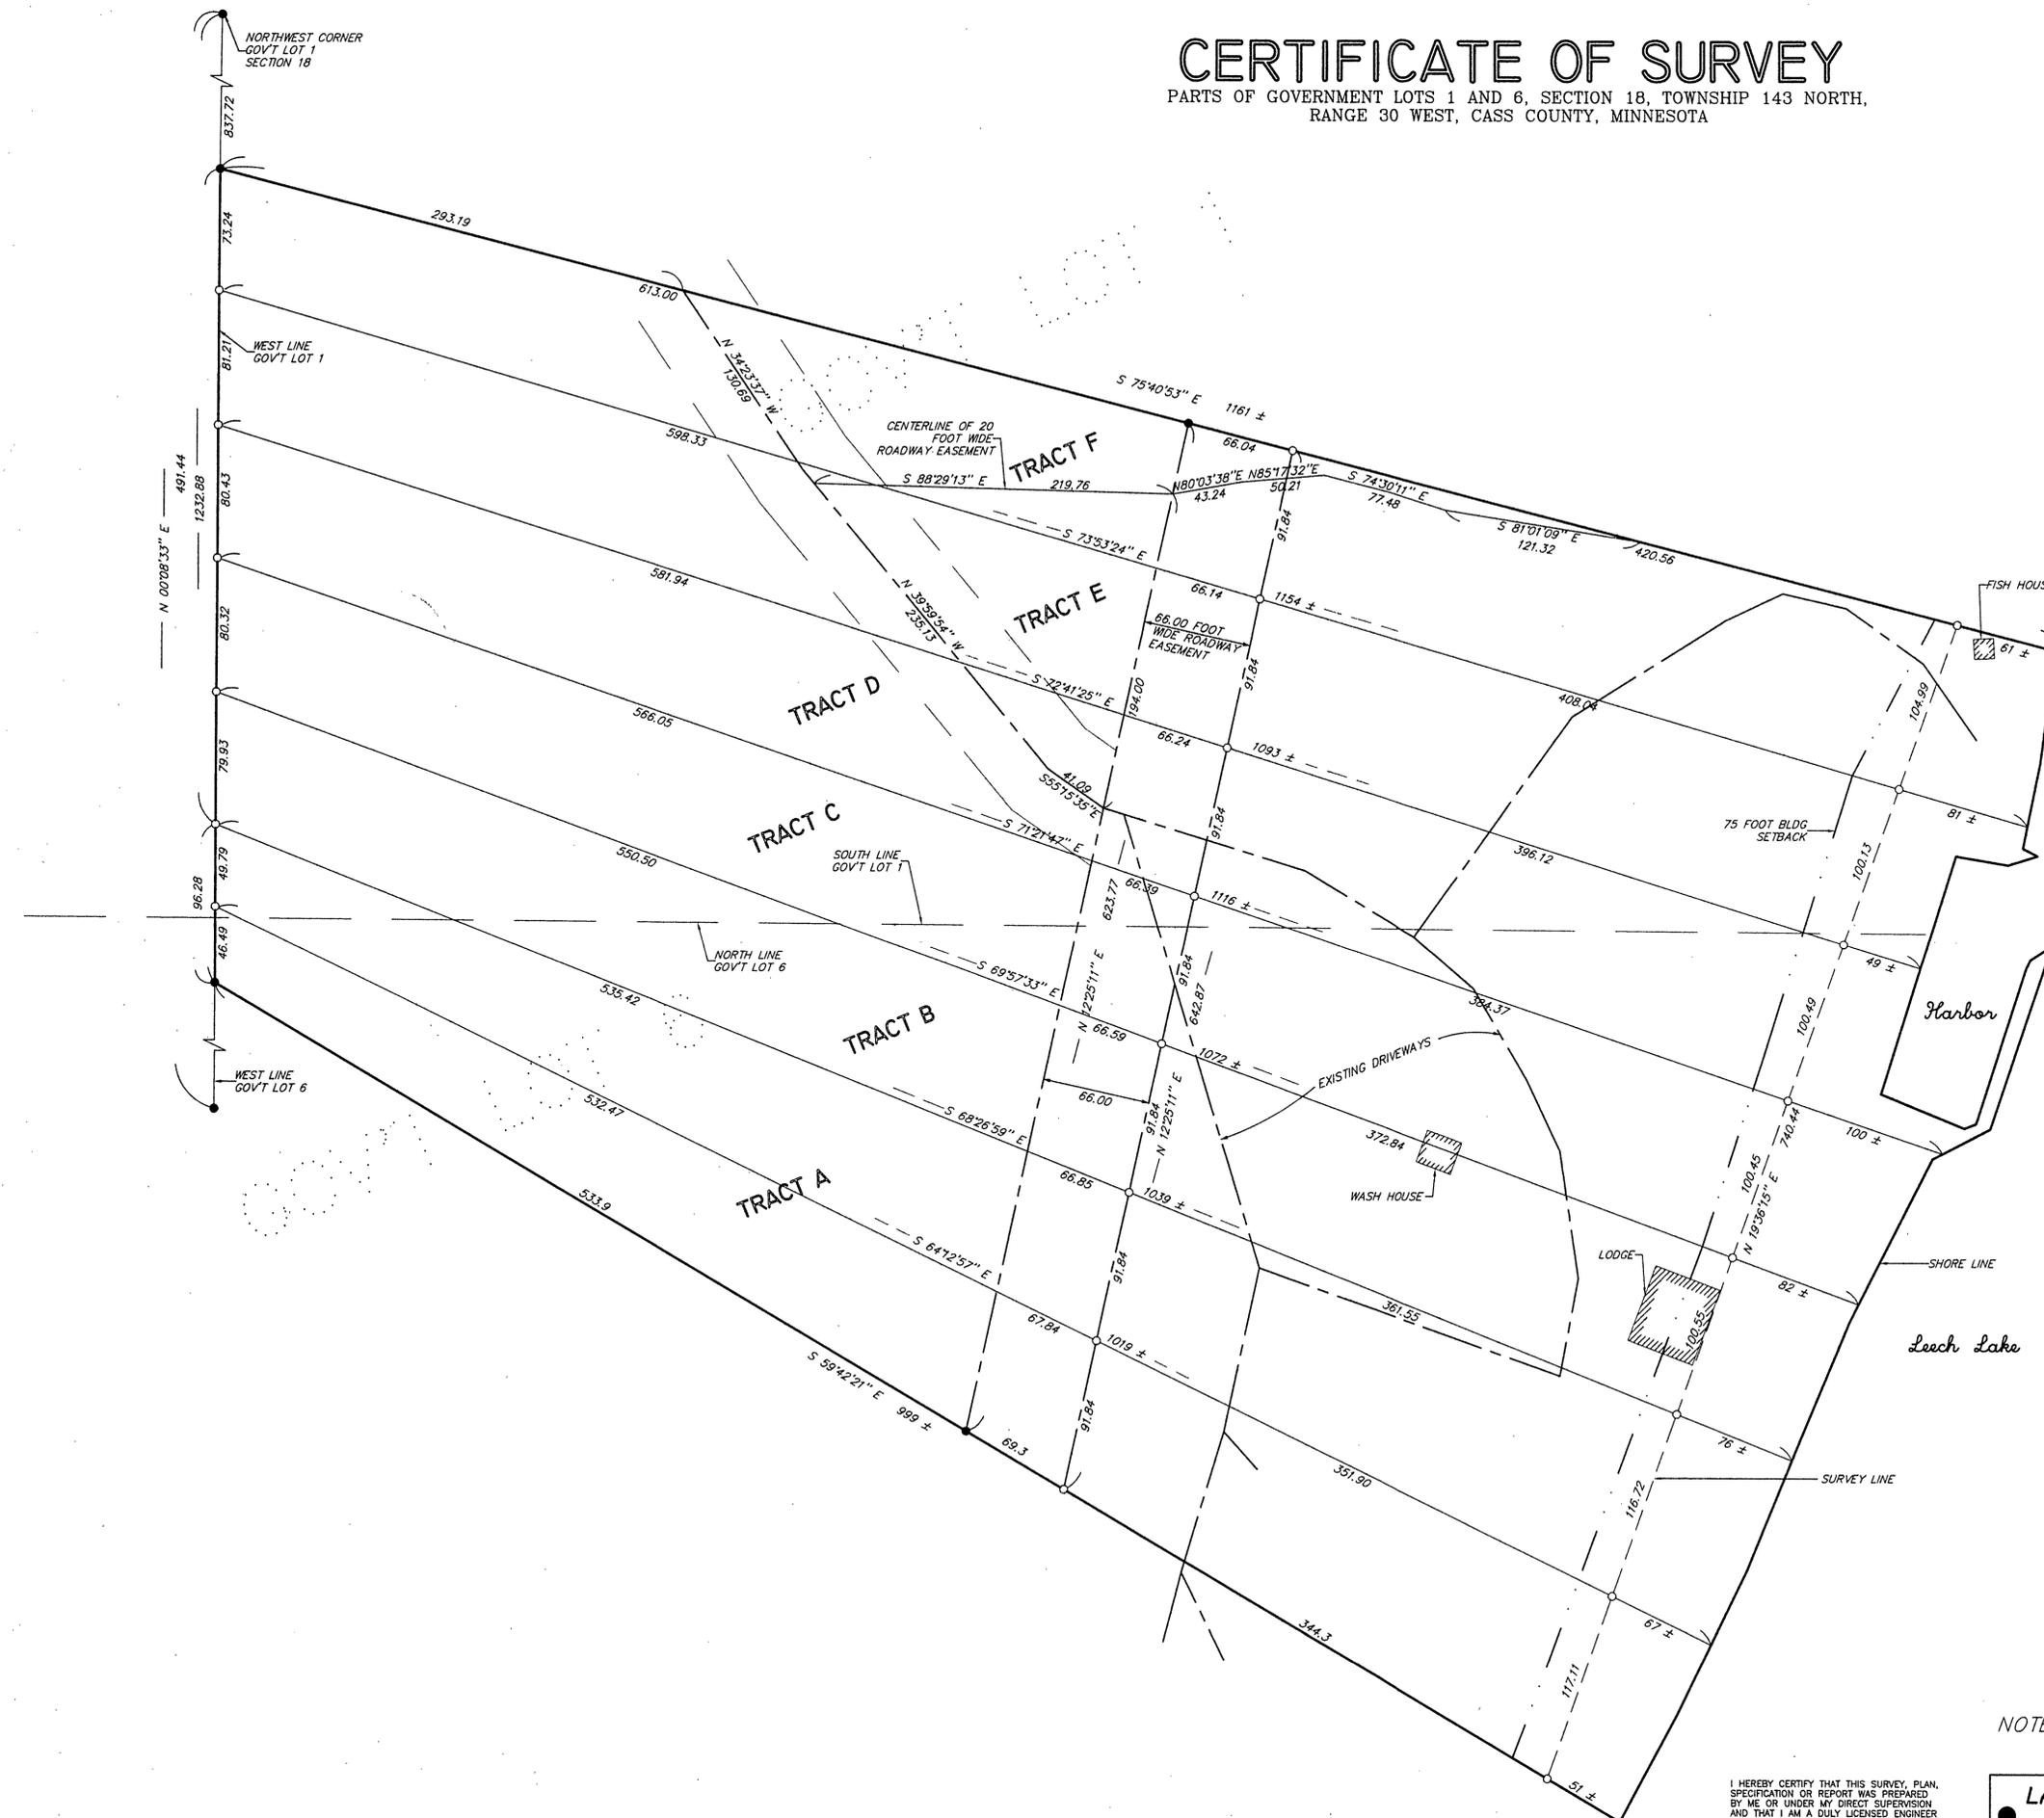

● DENOTES FOUND IRON MONUMENT
○ DENOTES IRON MONUMENT SET MARKED BY REGISTRATION NO. 21367
ORIENTATION OF THIS BEARING SYSTEM IS BASED ON THE WEST LINE OF GOVERNMENT LOT 1 AND IS ASSUMED TO BEAR S 00°08'33\"/>

NOTE: FOR DESCRIPTIONS OF TRACTS A - F, SEE FILE W95275

I HEREBY CERTIFY THAT THIS SURVEY, PLAN, SPECIFICATION OR REPORT WAS PREPARED BY ME OR UNDER MY DIRECT SUPERVISION AND THAT I AM A DULY LICENSED ENGINEER OR LAND SURVEYOR UNDER THE LAWS OF THE STATE OF MINNESOTA.
Alvin J. Hemmerich
DATE 8/19/96 LIC. NO. 21367

LANDECKER & ASSOCIATES INC.		PROG. MGR.	DATE	REVISING	COMPUTER
WALKER, MN. 56484		T.L.F.	8/19/96		55275-2
PHONE 218-547-1296		CHECKED BY	SCALE		BOOK 129 PG. 52
PLANNING ENGINEERING SURVEYING		DRAWN BY	HERZ 1"=50'		FILE NO. W95275
		MRS	VERT. NONE		SHEET 1 OF 1