


PART OF GOVERNMENT LOT 1, SECTION 10,
RANGE 30 WEST, CASS COUNTY, MINNESOTA

For: Christy Sinclair
HCR 72 Box 53 A Oak Point Road
Cass Lake, MN. 56633

ED
EM

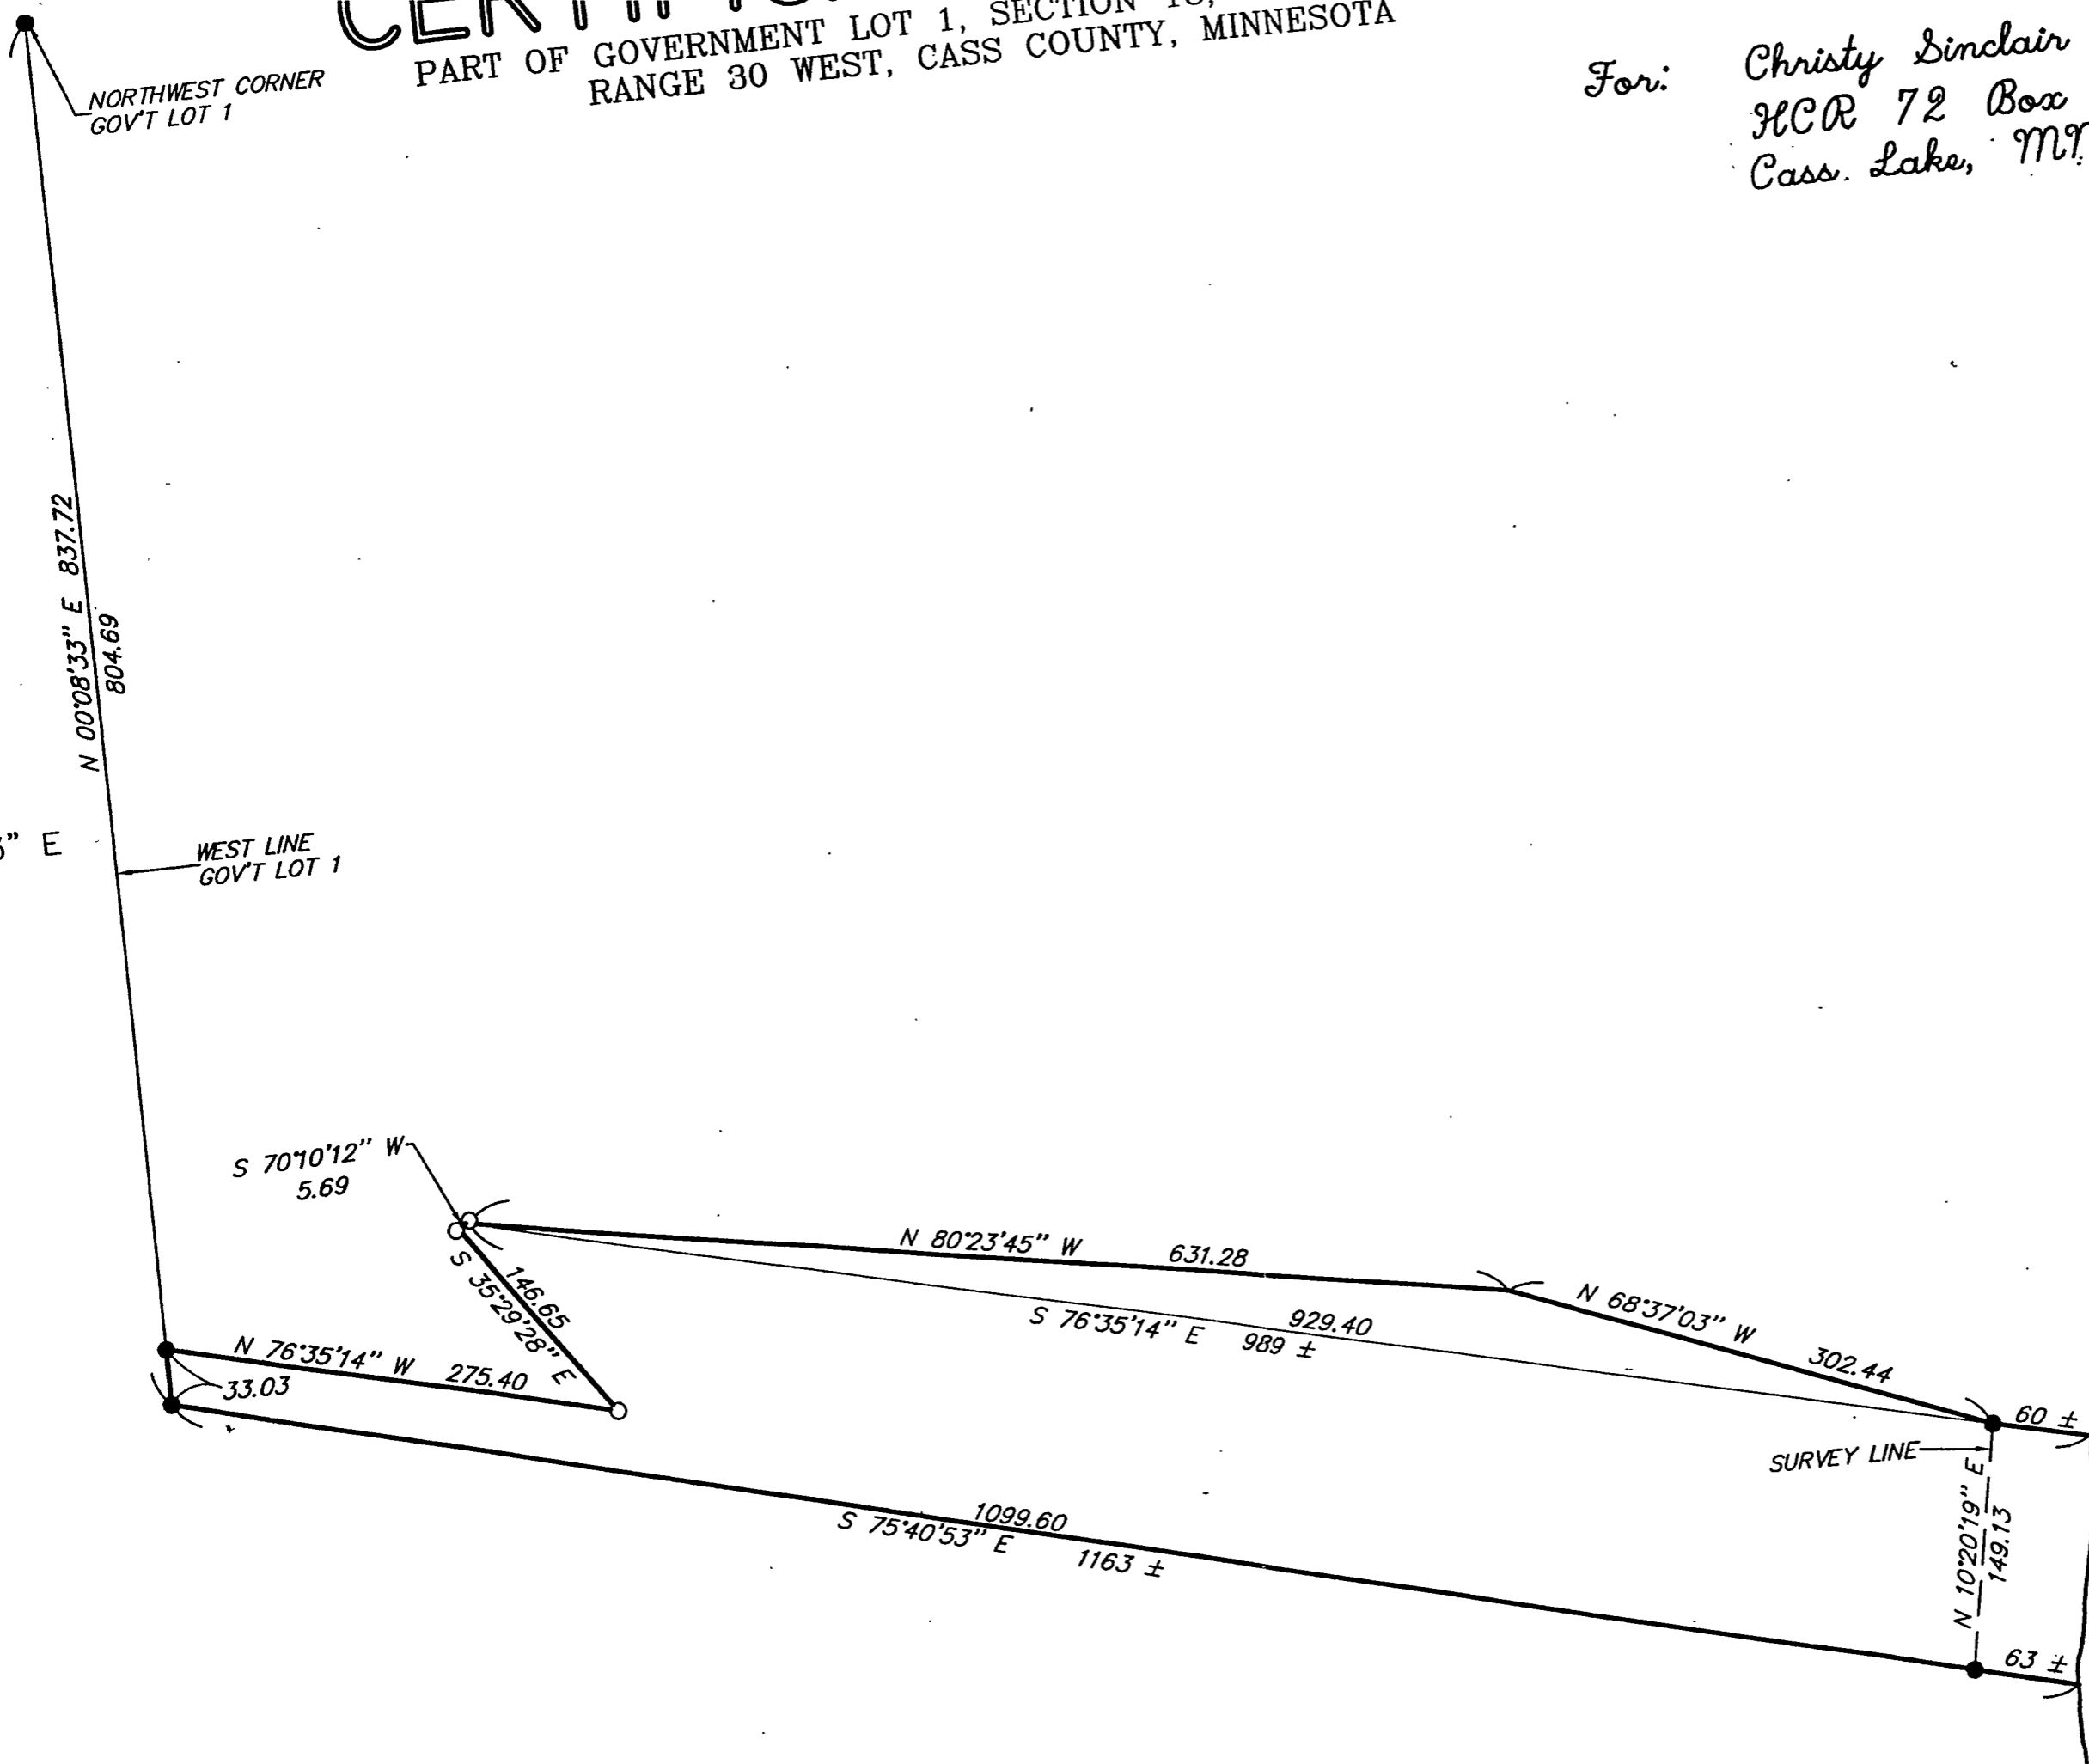

NORTHWEST CORNER
GOV'T LOT 1

N 00°08'33\" E 837.72
804.69

WEST LINE
GOV'T LOT 1

S 70°10'12\" W
5.69

S 35°29'28\" E
146.65

N 76°35'14\" W 275.40
33.03

N 80°23'45\" W 631.28

S 76°35'14\" E 929.40
989 ±

N 68°37'03\" W 302.44

SURVEY LINE

N 10°20'19\" E
149.13

SHORE LINE

Leech
Lake

60 ±

63 ±

1099.60
S 75°40'53\" E 1163 ±