


CERTIFICATE OF SURVEY

PART OF GOVERNMENT LOT 1, SECTION 18,
TOWNSHIP 143 NORTH, RANGE 30 WEST,
CASS COUNTY, MINNESOTA


FOR: ALLEN MC ENROE
1204 OAK PARK BLVD.
CEDAR FALLS, IA. 50613

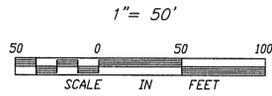

- DENOTES FOUND IRON MONUMENT
- DENOTES IRON MONUMENT SET MARKED BY REGISTRATION NO. 21367

ORIENTATION OF THIS BEARING SYSTEM IS BASED ON THE NORTH LINE OF GOVERNMENT LOT 1 AND IS ASSUMED TO BEAR N 88°45'00" E

NOTE: SEE ADDITIONAL SHEET IN FILE FOR DESCRIPTION OF NORTH TRACT.

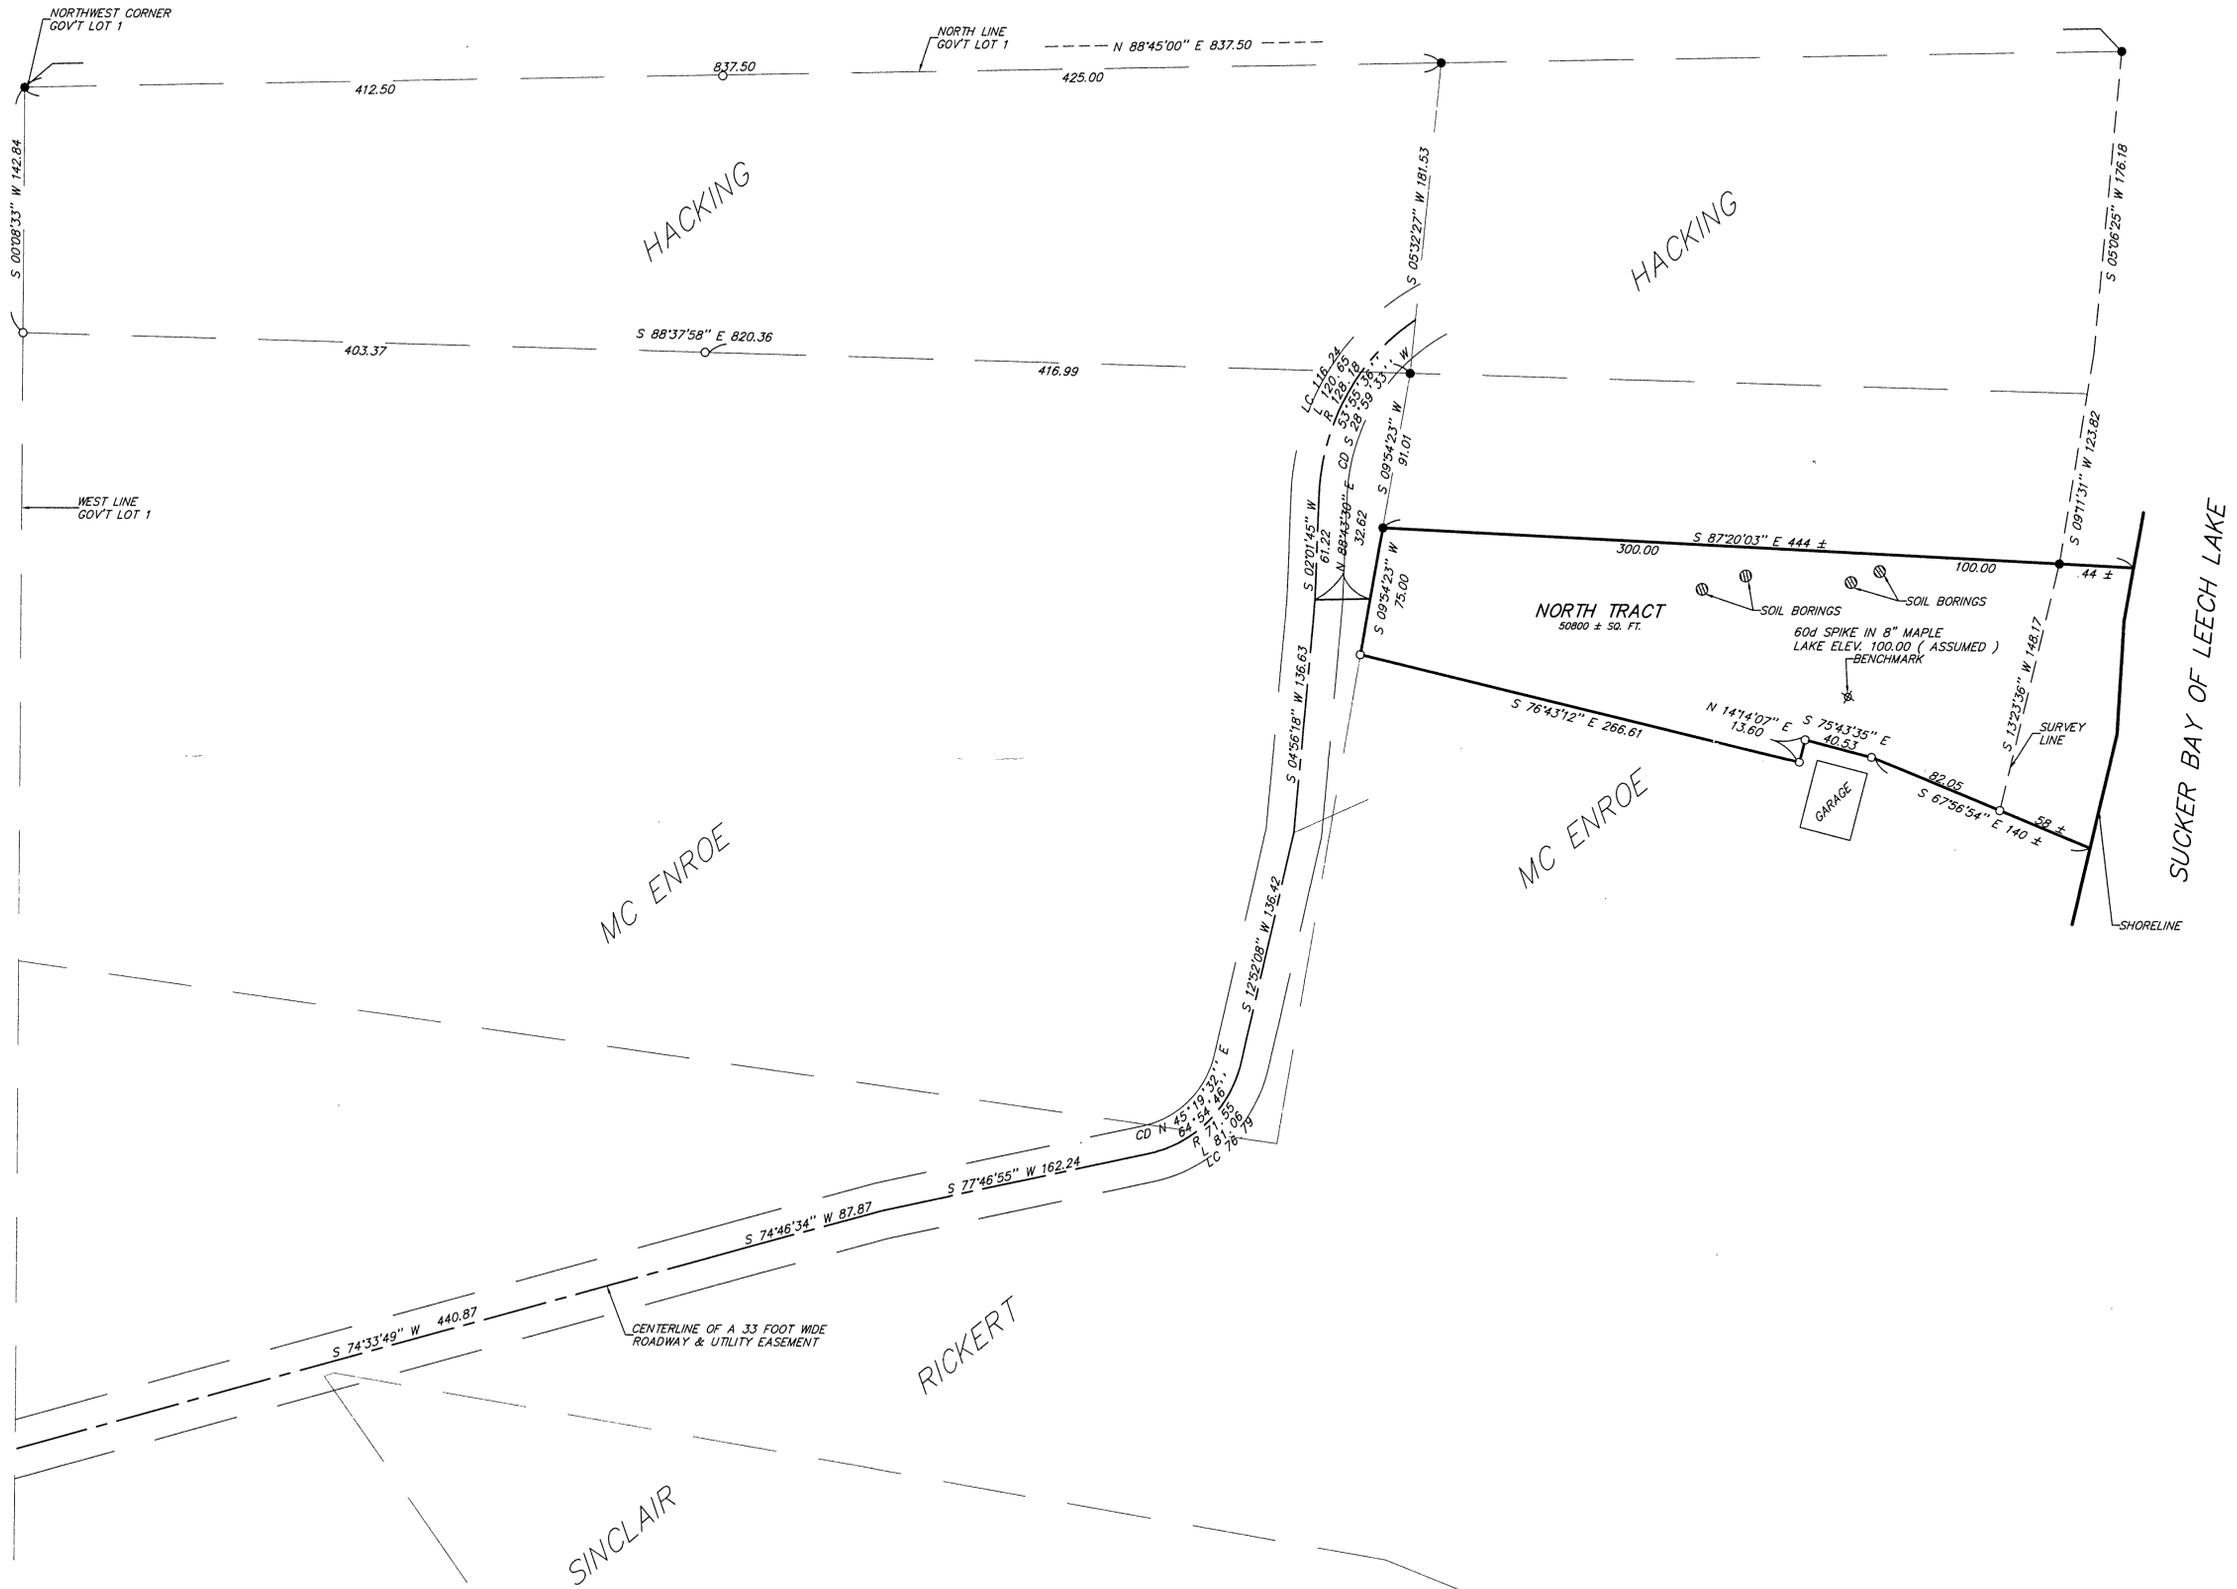

I HEREBY CERTIFY THAT THIS SURVEY PLAN, SPECIFICATION OR REPORT WAS PREPARED BY ME OR UNDER MY DIRECT SUPERVISION AND THAT I AM A DULY LICENSED ENGINEER OR LAND SURVEYOR UNDER THE LAWS OF THE STATE OF MINNESOTA.
[Signature]
DATE 5/28/97 LIC. NO. 21367

LANDECKER & ASSOCIATES INC.		PROG. MGR.	DATE	REVISIONS	COMPUTER
WALKER, MN. 56484		TLF	5/28/97		963-5
PHONE 218-547-1296		CHECKED BY	SCALE		BOOK PG
PLANNING ENGINEERING SURVEYING		<i>[Signature]</i>	1"=50'		FILE NO. W903-5
		DRAWN BY	VERT.		SHEET 1 OF 1
		MRS	NONE		