


PLAT OF SURVEY

PART OF SEC. 33, T. 139N., R. 30 W.

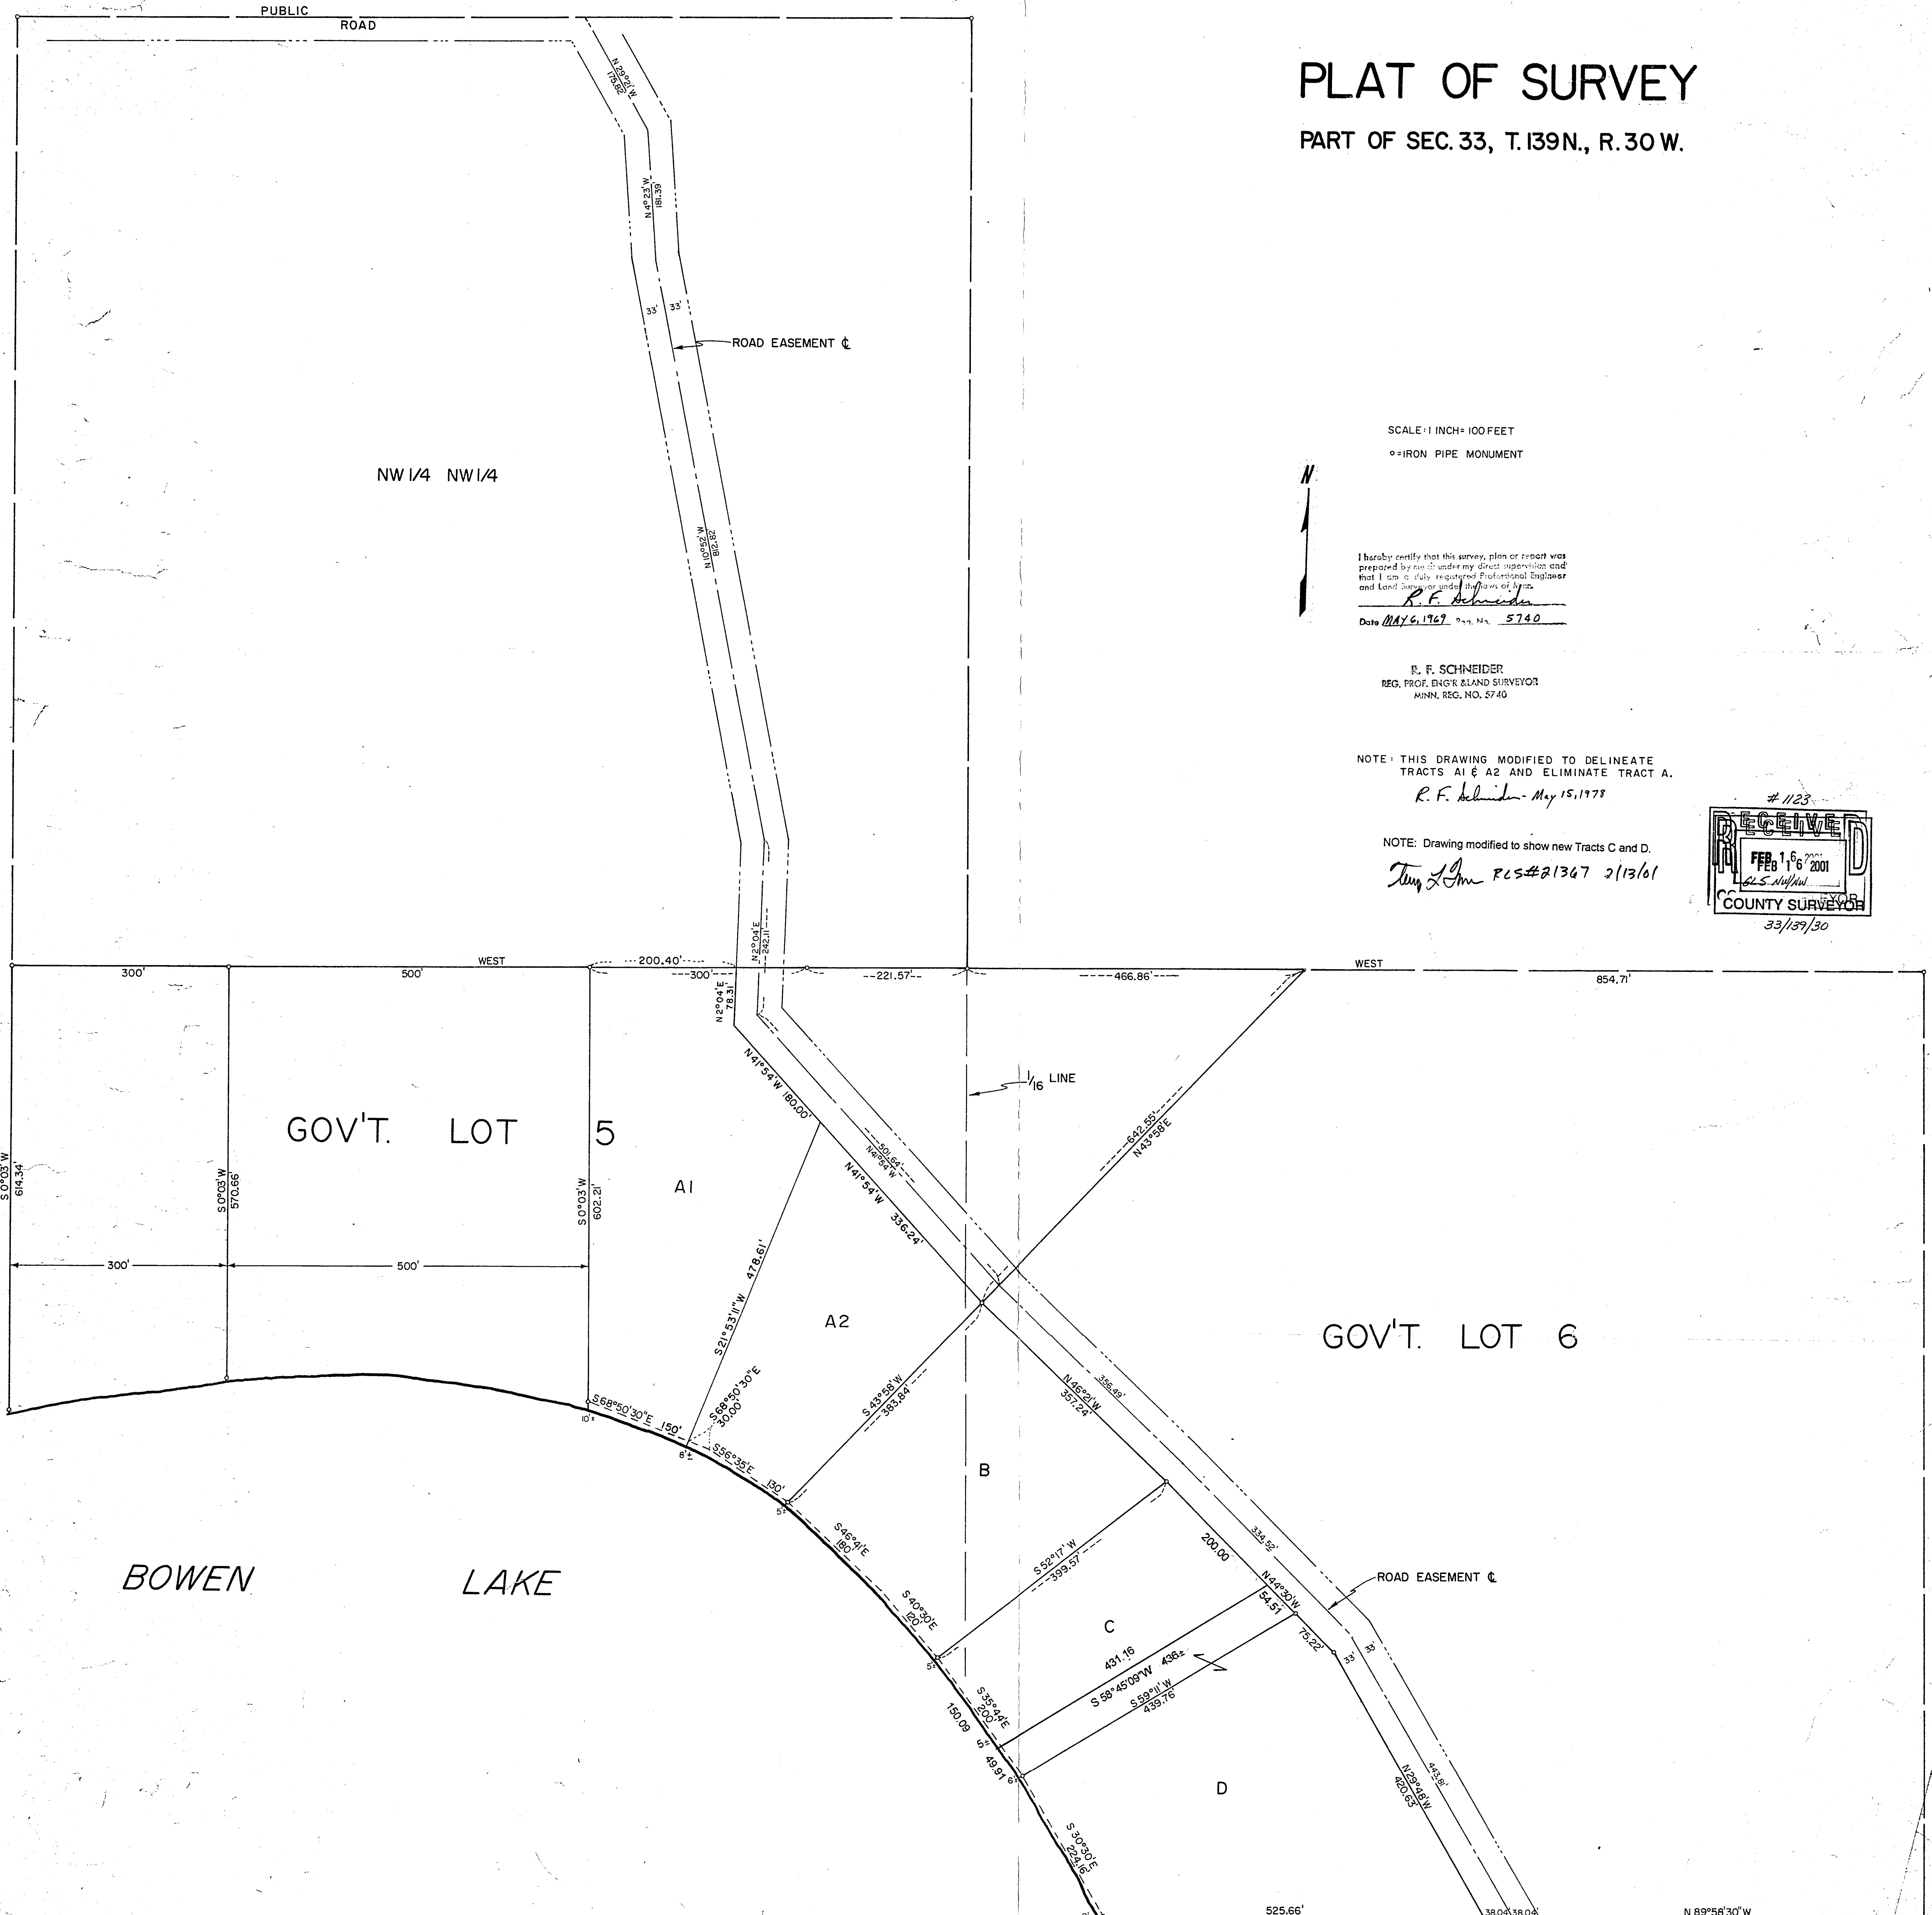

SCALE: 1 INCH = 100 FEET
 ○ = IRON PIPE MONUMENT



I hereby certify that this survey, plan or report was prepared by me or under my direct supervision and that I am a duly registered Professional Engineer and Land Surveyor under the laws of Minn.
R. F. Schneider
 Date MAY 6, 1967 P.M. No. 5740

R. F. SCHNEIDER
 REG. PROF. ENG'R & LAND SURVEYOR
 MINN. REG. NO. 5740

NOTE: THIS DRAWING MODIFIED TO DELINEATE TRACTS A1 & A2 AND ELIMINATE TRACT A.
R. F. Schneider - May 15, 1978

NOTE: Drawing modified to show new Tracts C and D.
Tom Lane RLS#21367 2/13/01

