


CERTIFICATE OF SURVEY
 OF PART OF THE NW1/4-SE1/4
 SEC. 17, TWP. 139, RGE. 26
 CASS COUNTY, MINNESOTA

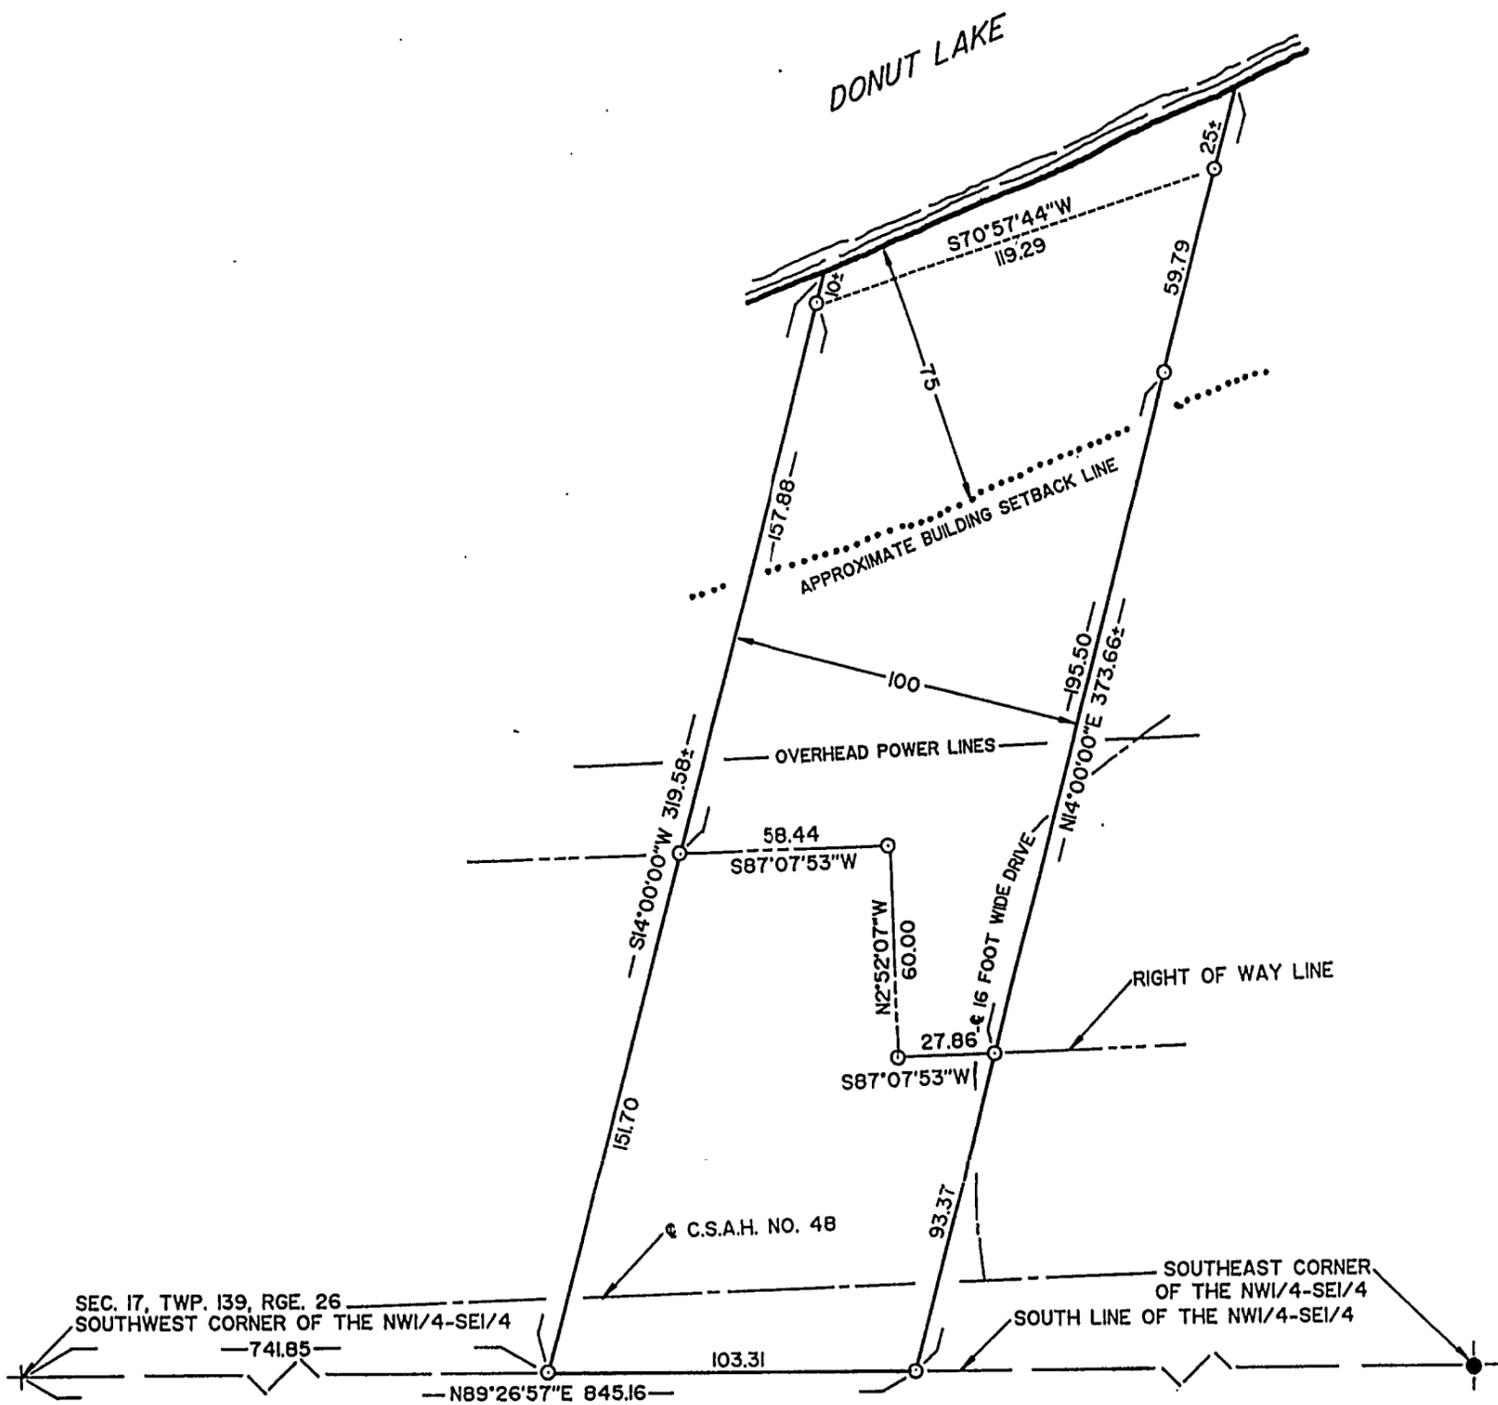

50 0 50


SCALE : 1 INCH = 50 FEET

○ IRON MONUMENT ESTABLISHED

● IRON MONUMENT FOUND

BEARING DATUM ASSUMED

BUILDING SETBACK IS MEASURED FROM
 ORDINARY HIGH WATER MARK

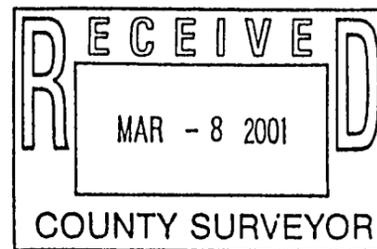

MARVIN KOHOUT
 REGISTERED LAND SURVEYOR
 PO BOX 384
 AITKIN MN 56431-0384
 1-500-730-6673 OR
 218-927-5452

I HEREBY CERTIFY THAT THIS SURVEY PLAN OR REPORT WAS
 PREPARED BY ME OR UNDER MY DIRECT SUPERVISION AND
 THAT I AM A DULY REGISTERED LAND SURVEYOR UNDER THE
 LAWS OF THE STATE OF MINNESOTA.

Marvin Kohout
 DATE 22 FEB 2001 REG. NO. 17774