


CERTIFICATE OF SURVEY FOR: HOWARD ZEMAN


in Gov't Lot 1, Lots 2-4 Section 25, T.145 N., R.29 W.,
in the plat of PORTAGE LAKE, CASS COUNTY, MN

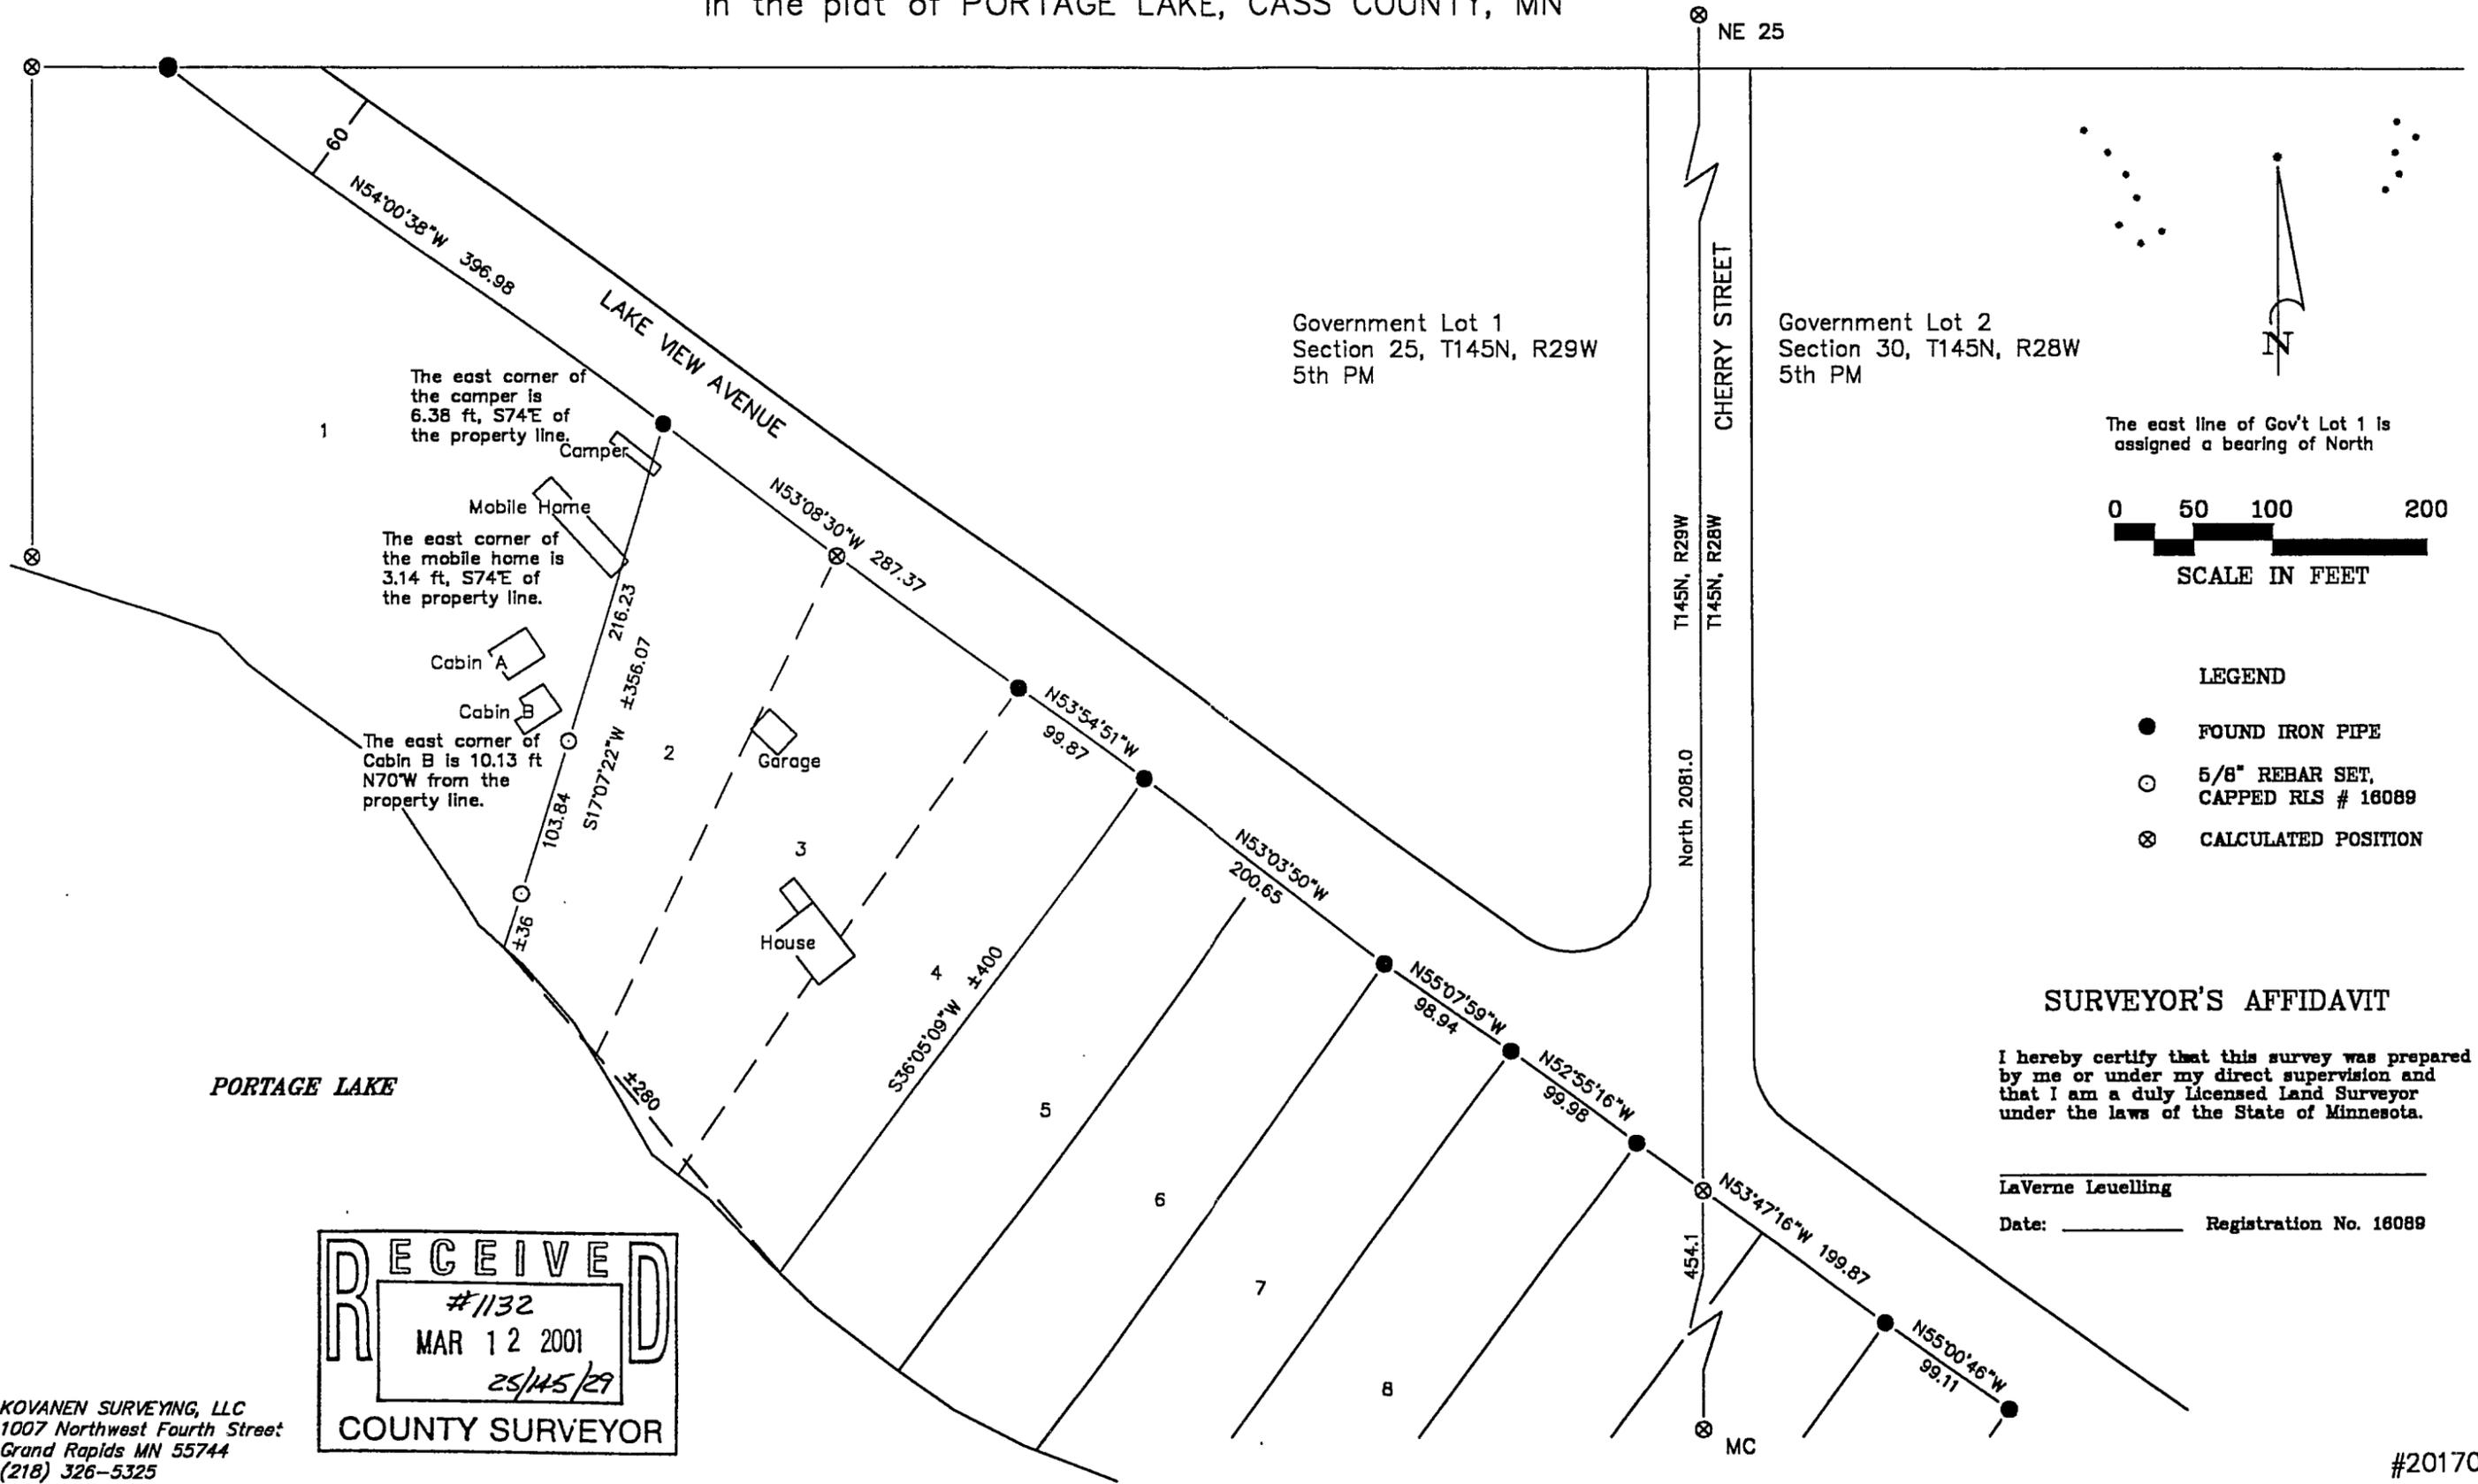

Government Lot 1
Section 25, T145N, R29W
5th PM

Government Lot 2
Section 30, T145N, R28W
5th PM

The east line of Gov't Lot 1 is assigned a bearing of North

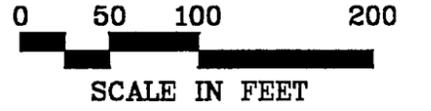

LEGEND


- FOUND IRON PIPE
- 5/8" REBAR SET, CAPPED RLS # 16089
- ⊗ CALCULATED POSITION

SURVEYOR'S AFFIDAVIT

I hereby certify that this survey was prepared by me or under my direct supervision and that I am a duly Licensed Land Surveyor under the laws of the State of Minnesota.

LaVerne Leuelling

Date: _____ Registration No. 16089

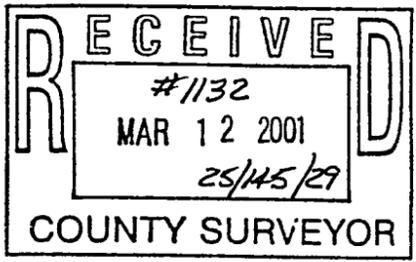

KOVANEN SURVEYING, LLC
1007 Northwest Fourth Street
Grand Rapids MN 55744
(218) 326-5325

#20170