
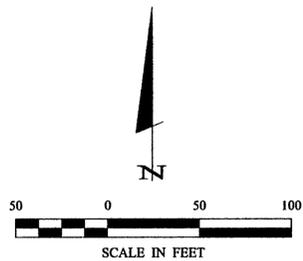


# CERTIFICATE OF SURVEY

PART OF GOVERNMENT LOT 4,  
SECTION 23, TOWNSHIP 140 NORTH, RANGE 28 WEST,  
CASS COUNTY, MINNESOTA

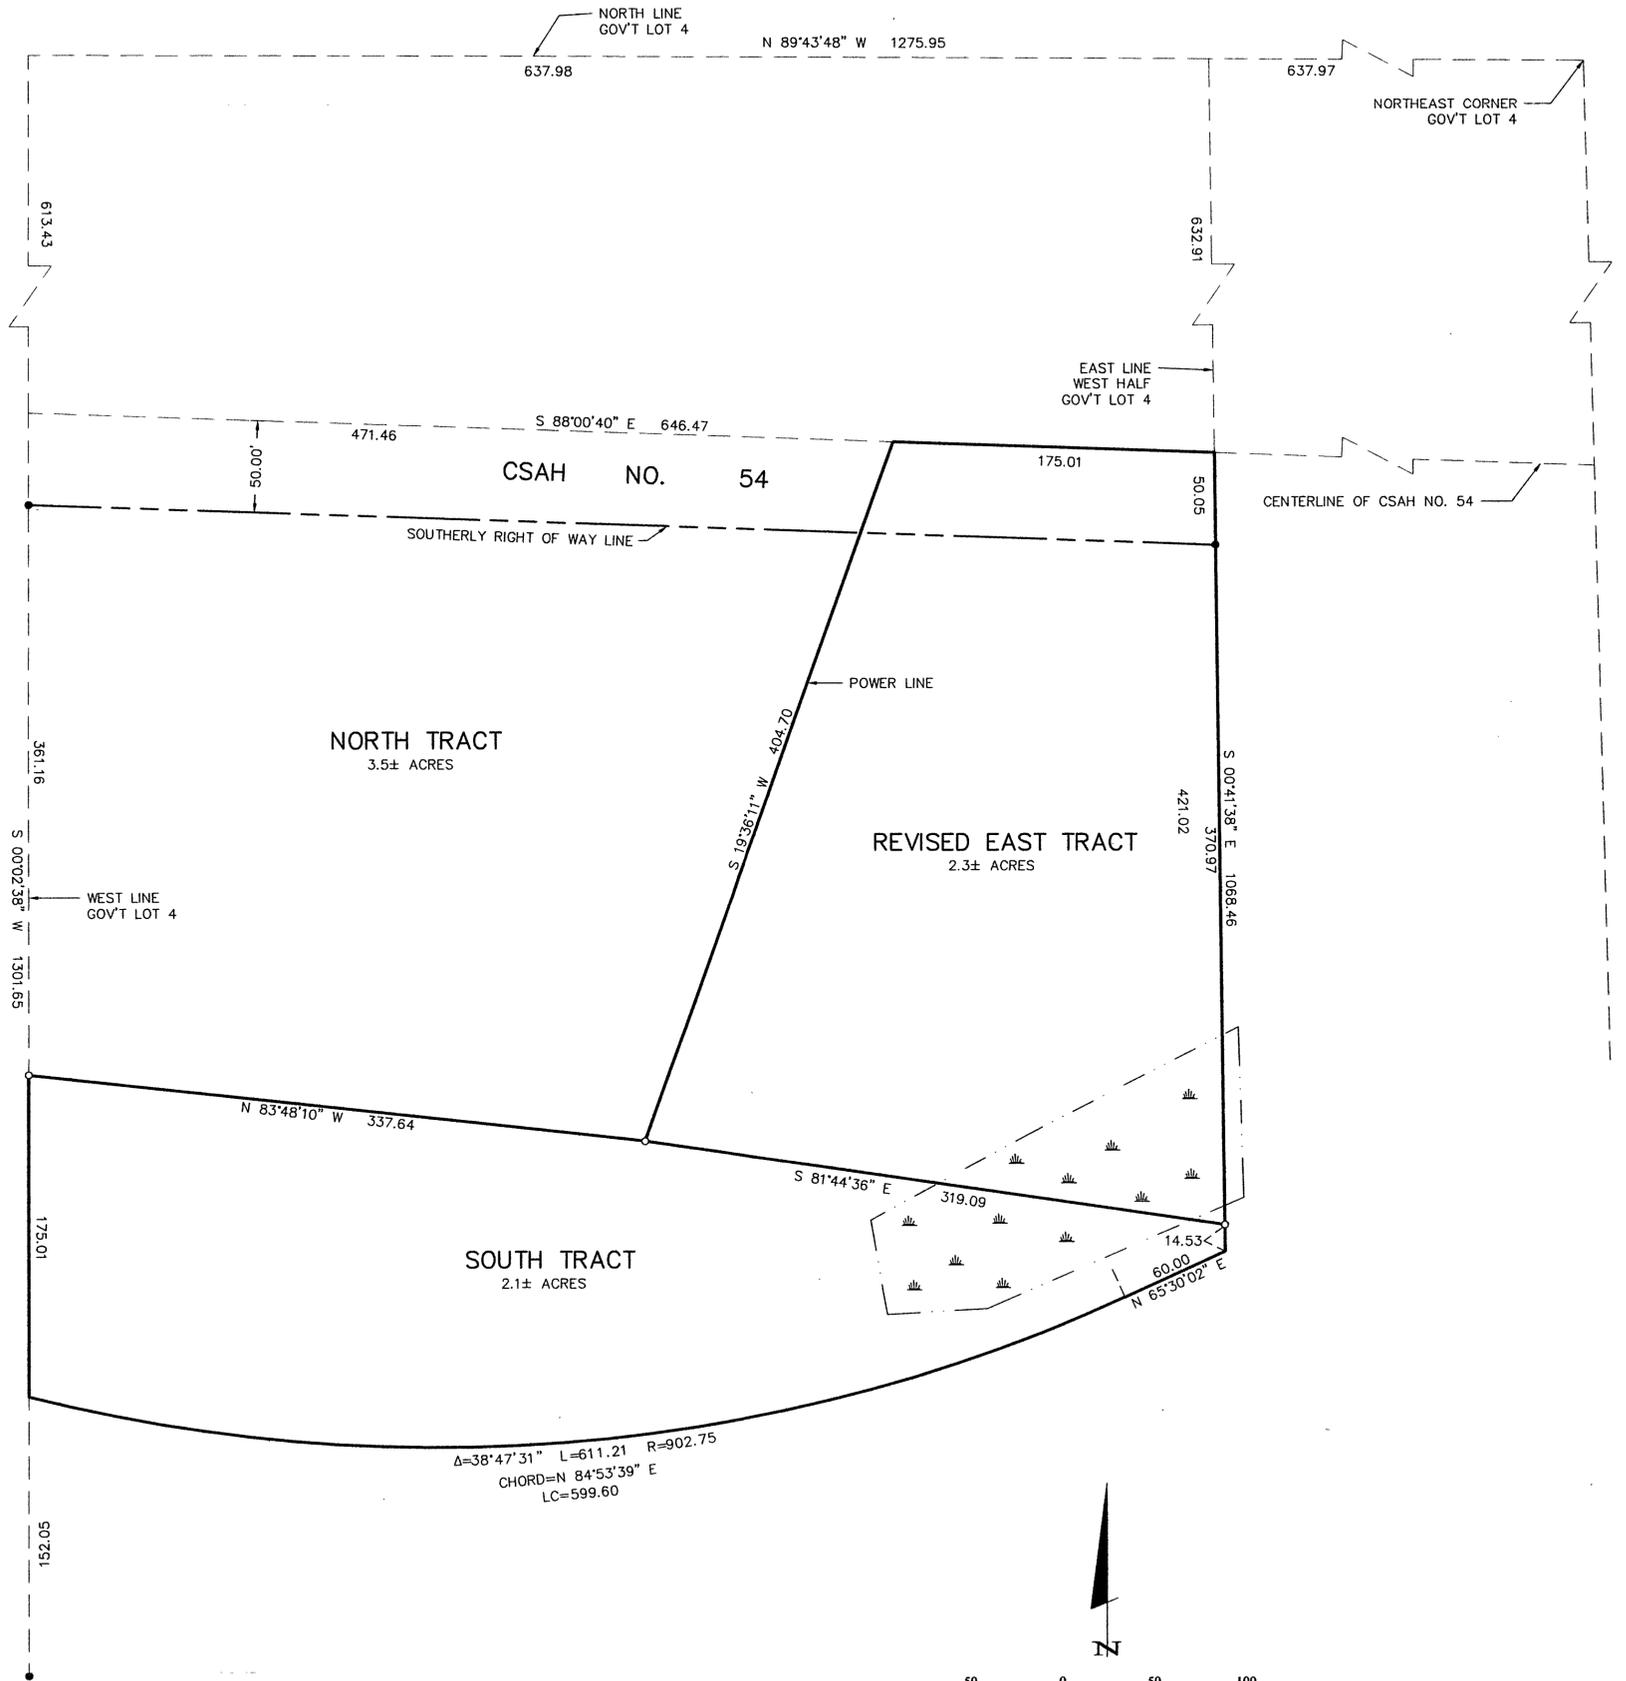

- DENOTES MONUMENT FOUND
- DENOTES IRON MONUMENT SET MARKED BY LICENSE NO. 21367
- ▬ DENOTES WETLAND

ORIENTATION OF THIS BEARING SYSTEM IS BASED ON THE NORTH LINE OF GOVT LOT 4 TO HAVE AN ASSUMED BEARING OF N 89° 43' 48" W.

1 of 1	<b>CERTIFICATE OF SURVEY</b>	PROJ. MGR. TLF	COMPUTER: 012019	DATE: 3/14/01	REVISIONS DATE DESCRIPTION BY	I HEREBY CERTIFY THAT THIS SURVEY, PLAN, SPECIFICATION, OR REPORT WAS PREPARED BY ME OR UNDER MY DIRECT SUPERVISION AND THAT I AM A DULY LICENSED ENGINEER OR LAND SURVEYOR UNDER THE LAWS OF THE STATE OF MINNESOTA.  DATE <u>3/14/01</u> LIC. NO. <u>21367</u>
	PAT MORAN REALTY PO BOX 393 LONGVILLE, MN. 56655	CHECKED BY: TLF	FIELD BOOK: BOOK 168 PG. 44	SCALE: HORZ. 1"=50'		
		DRAWN BY: DRG	FILE NO: 012019	VERT. NONE		<b>Landecker &amp; Associates, Inc.</b> Engineering • Surveying • Planning Walker, MN 56484 Phone: 218-547-1296 Fax: 218-547-2272