




CERTIFICATE OF SURVEY

PART OF GOVERNMENT LOT 3,
SECTION 36, TOWNSHIP 142 NORTH, RANGE 31 WEST,
CASS COUNTY, MINNESOTA

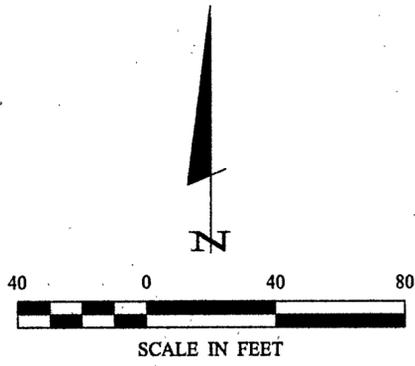

- DENOTES BRASS CAP MONUMENT FOUND
- DENOTES MONUMENT FOUND
- DENOTES IRON MONUMENT SET MARKED BY LICENSE NO. 21367

ORIENTATION OF THIS BEARING SYSTEM IS BASED ON THE EAST LINE OF GOV'T LOT 3 TO HAVE AN ASSUMED BEARING OF S 2° 57' E.

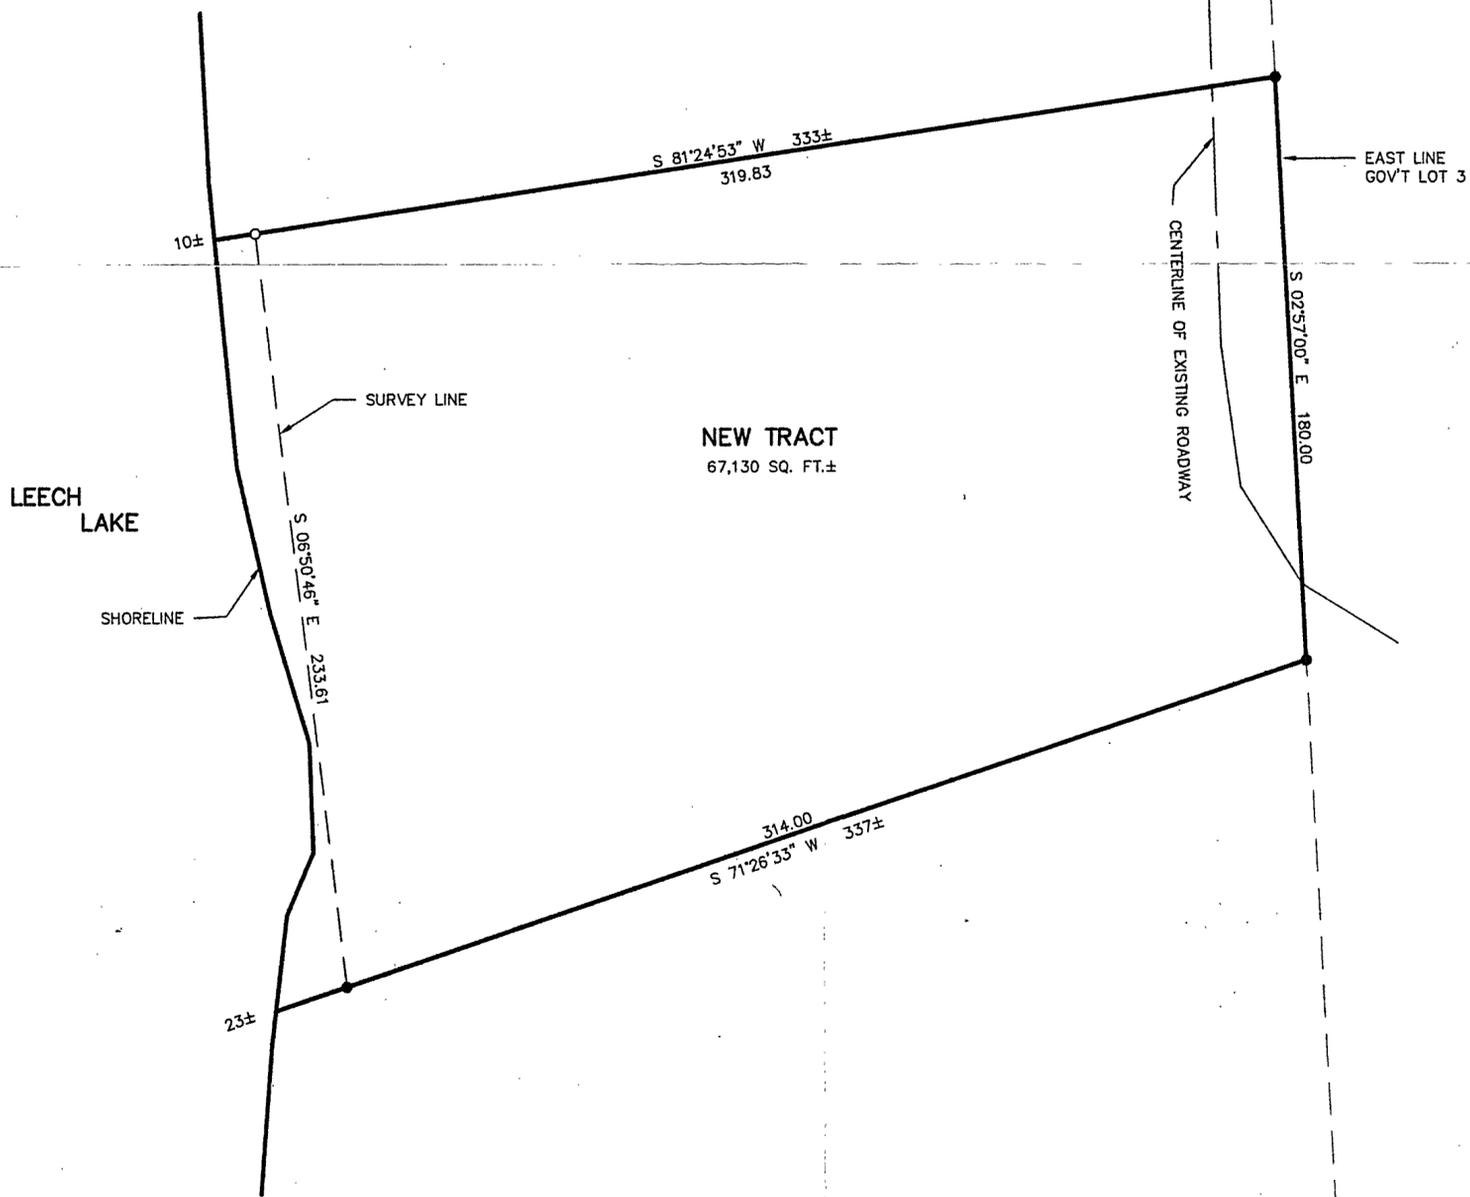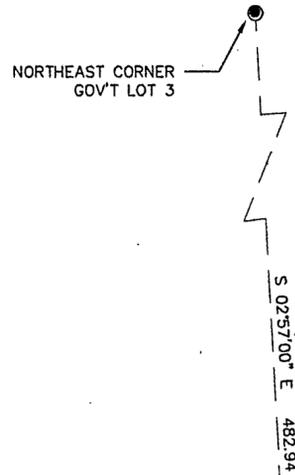

RECEIVED
 # 1157
 APR 13 2001
 GL3 36/142/31
 COUNTY SURVEYOR

| | | | | | | |
|-----------------------|---|--------------------|--------------------------------|--------------------|--------------------------------------|---|
| SHEET 1 OF 1 | CERTIFICATE OF SURVEY | PROJ. MGR. DRG | COMPUTER: 012035 | DATE: 4/04/01 | REVISIONS DATE DESCRIPTION BY | I HEREBY CERTIFY THAT THIS SURVEY, PLAN, SPECIFICATION, OR REPORT WAS PREPARED BY ME OR UNDER MY DIRECT SUPERVISION AND THAT I AM A DULY LICENSED ENGINEER OR LAND SURVEYOR UNDER THE LAWS OF THE STATE OF MINNESOTA. DATE 4/4/01 LIC. NO. 21367 |
| | DAVE LAURSEN 7361 BREEZY POINT ROAD WALKER, MN. 56484 | CHECKED BY: TLF | FIELD BOOK: BOOK 168 PG. 34 | FILE NO: 012035 | SCALE: HORZ. 1"=40' VERT. NONE | |