


CERTIFICATE OF SURVEY

PART OF GOVERNMENT LOTS 3 & 4,
SECTION 35, TOWNSHIP 141 NORTH, RANGE 27 WEST,
CASS COUNTY, MINNESOTA

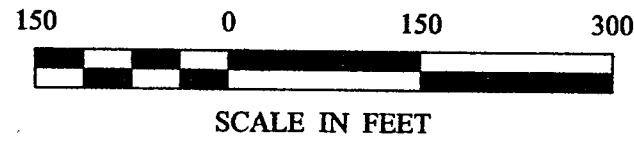

- DENOTES MONUMENT FOUND
- DENOTES IRON MONUMENT SET MARKED BY LICENSE NO. 21367
- ⊠ DENOTES LATH FOUND
- ≡ DENOTES WETLAND
- |— DENOTES OVERHEAD ELECTRIC LINE
- |— DENOTES UNDERGROUND TELEPHONE LINE

ORIENTATION OF THIS BEARING SYSTEM IS BASED ON THE EAST LINE OF THE NORTHEAST QUARTER TO HAVE AN ASSUMED BEARING OF N 00° 20' 16" W.



RECEIVED
 #1161
 APR 19 2001
 62-3A 35/141/27
 COUNTY SURVEYOR

CERTIFICATE OF SURVEY		PROJ. MGR. DRG		COMPUTER: 012039		DATE: 4/13/01		REVISIONS DESCRIPTION DATE		BY	
DWAYNE JOHNSON 205 FIRST AVE. NE REMER, MN. 56672		CHECKED BY: ILF		FIELD BOOK: BOOK 169 PG. 4		SCALE: 1"=100'		DATE		BY	
SHEET 1 of 1		DRAWN BY: DRG		FILE NO: 012039		VERT. NONE		DATE		BY	

LANDecker & Associates, Inc.
 Engineering, Surveying, Planning
 Willer, MN 56484
 Phone 1218-547-1296
 Fax 1218-547-2372

I HEREBY CERTIFY THAT THE SURVEY, PLAN, SPECIFICATION, OR REPORT WAS PREPARED BY ME OR UNDER MY SUPERVISION AND THAT I AM A DULY LICENSED PROFESSIONAL SURVEYOR OR LAND SURVEYOR UNDER THE LAWS OF THE STATE OF MINNESOTA.
 TERRY L. FREEMAN
 4/13/01
 LIC. NO. 21367