


# OF SURVEY

AND 12, BLOCK ONE,  
BEACH, CASS COUNTY, MINNESOTA

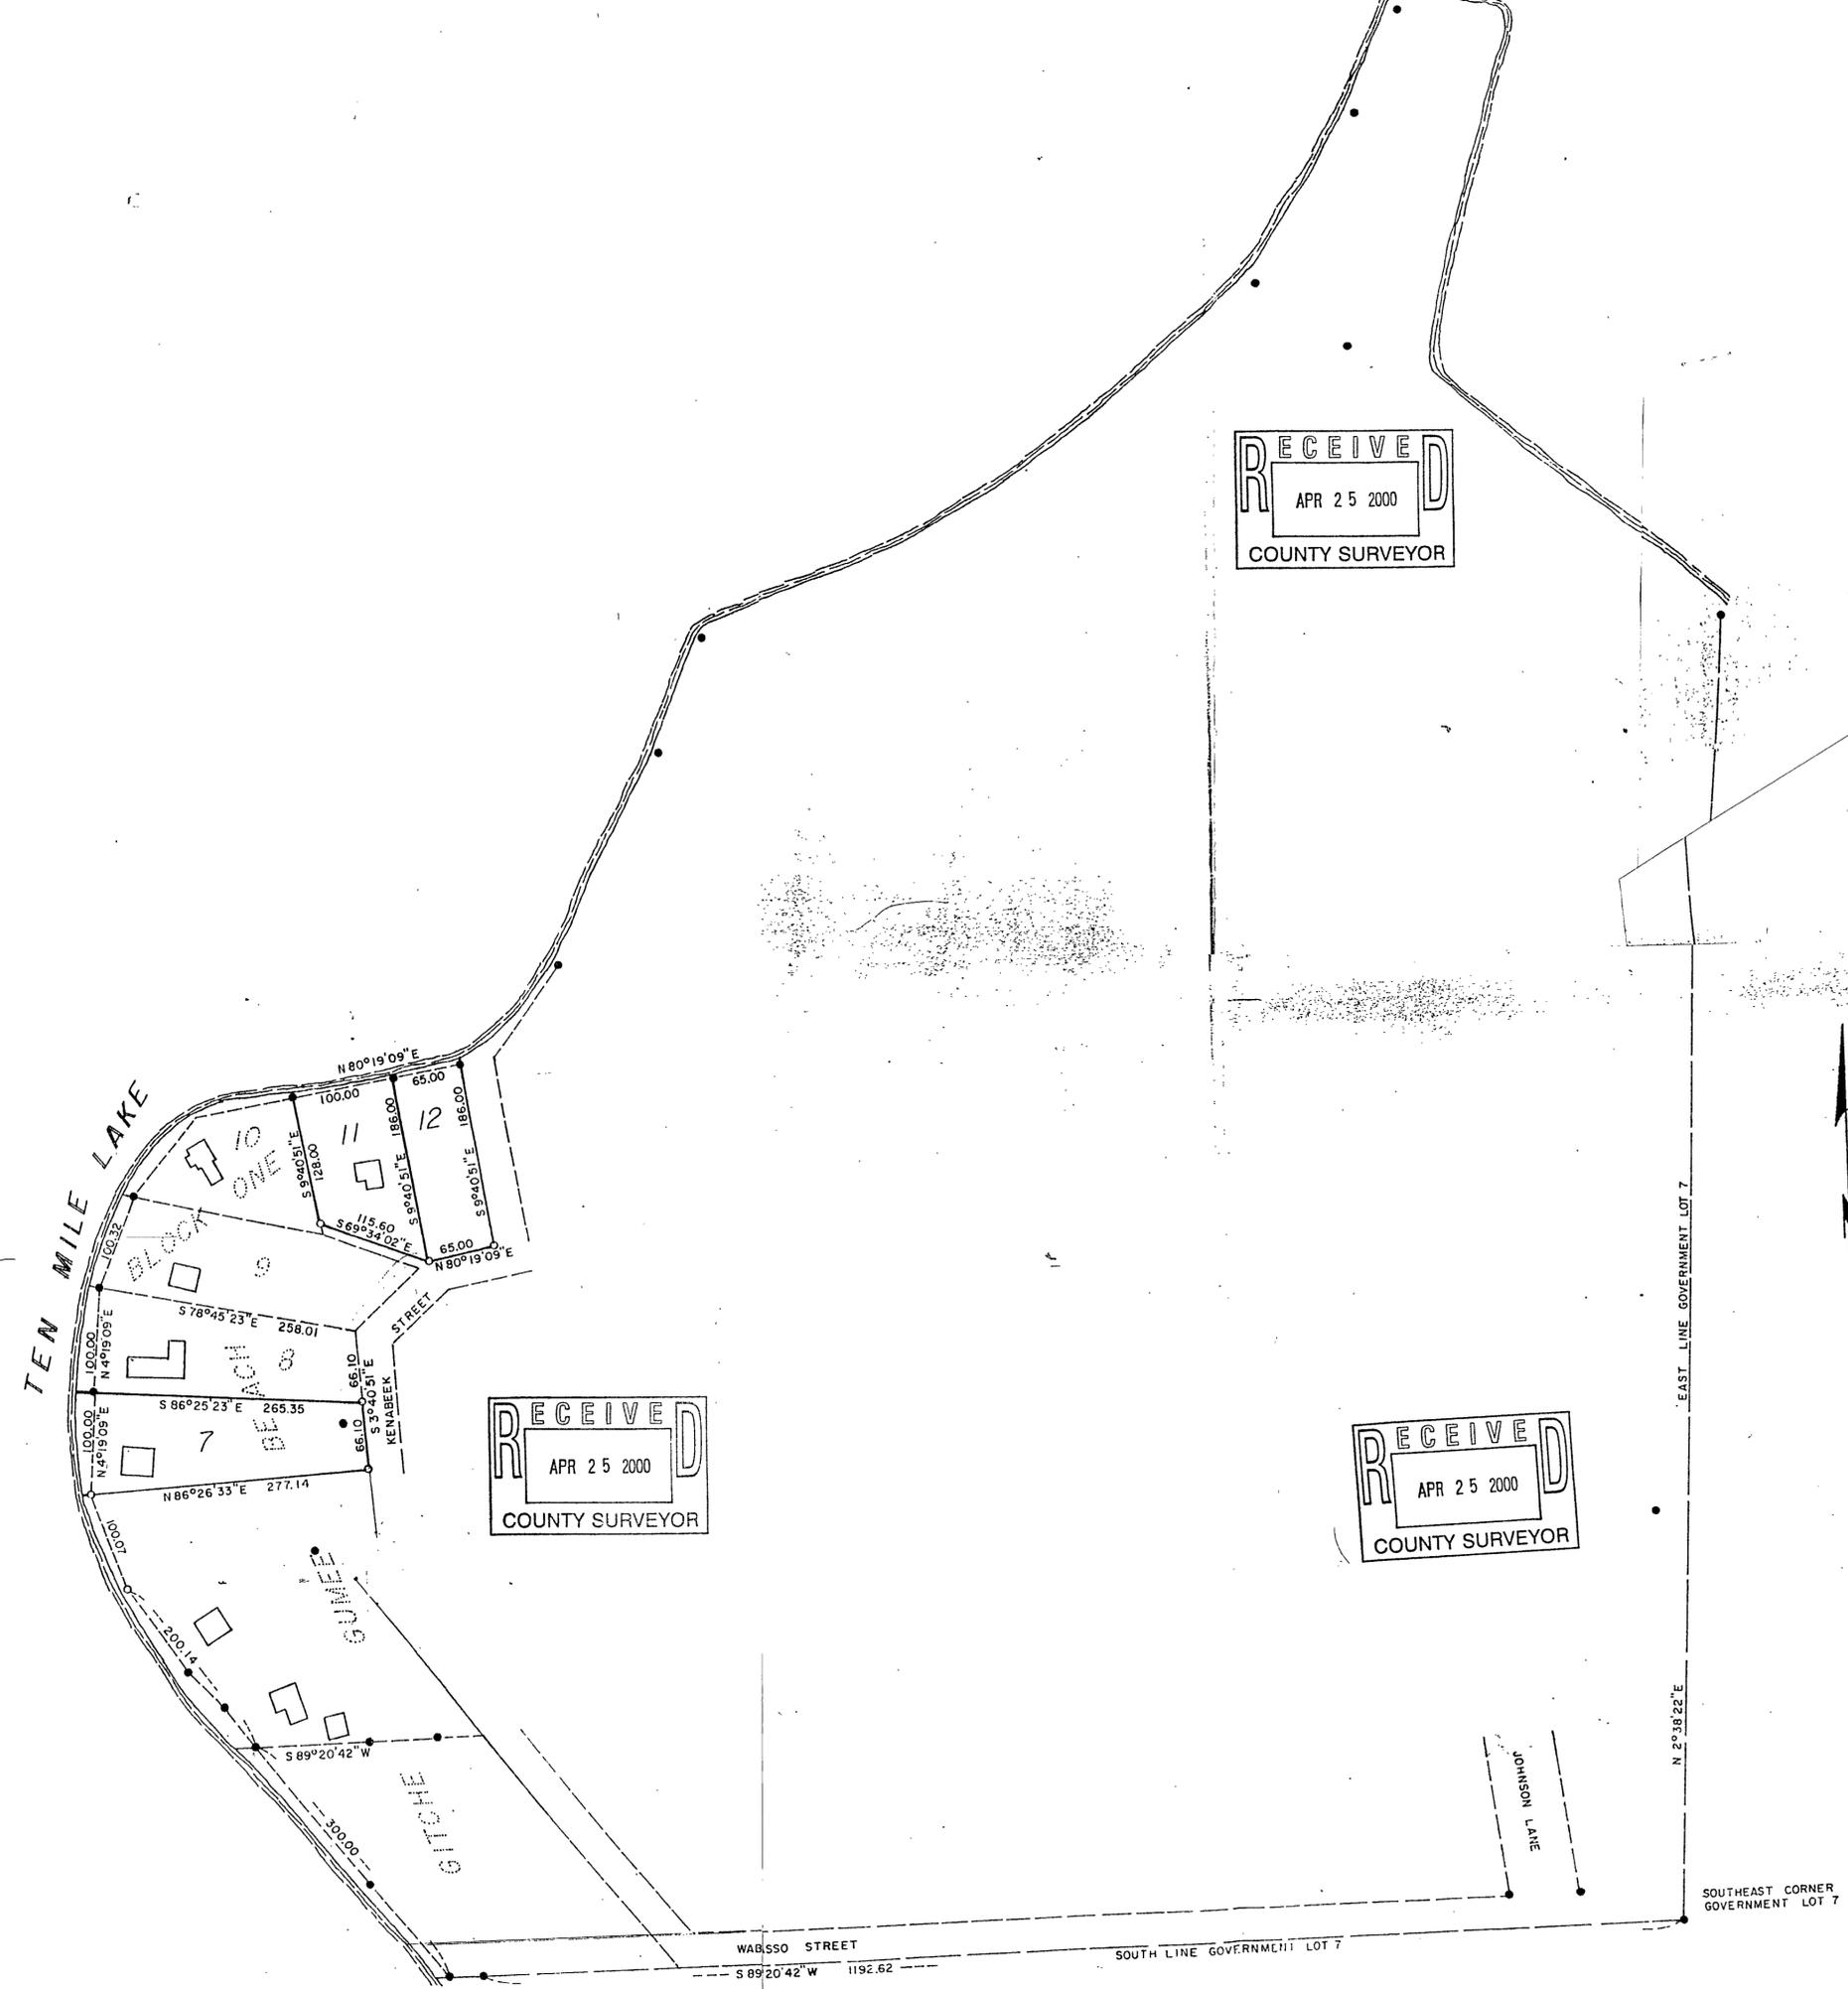

RECEIVED  
APR 25 2000  
COUNTY SURVEYOR

RECEIVED  
APR 25 2000  
COUNTY SURVEYOR

RECEIVED  
APR 25 2000  
COUNTY SURVEYOR

● INDICATES MONUMENT FOUND  
○ INDICATES 1/2" PIPE SET, RLS CAP 11865  
BEARINGS ARE BASED ON ASSUMED DATUM  
SCALE IN FEET  
0 60 100 200 300

RECEIVED  
#1163  
APR 25 2000  
L&A  
COUNTY SURVEYOR

I hereby certify that this survey,  
prepared by me or under my direct  
supervision, is a true and correct  
and in accordance with the laws  
of the State of Minnesota.  
Date 11/11/2000  
L. J. [Signature]  
Licensed Land Surveyor  
Minnesota

2/3/2000

*Survey:*  
I recovered the M.C. on the  
south line and Mr. Sneed  
pipes on lots 1, 2 & 3.  
Recovered Iron Stakes @  
NW 11 - NE 11 and NE 12  
NE 11 & NE 12 were tipped  
because of Ice & Wave  
also found different kinds  
iron monuments at some  
the other corners.  
Please call if you have  
questions or need ad.  
Jim Nie