


CERTIFICATE OF SURVEY

PART OF GOV'T. LOT 5 & PART OF NE 1/4 SE 1/4, SEC. 10, T. 140 N., R. 26 W.
CASS COUNTY, MINNESOTA

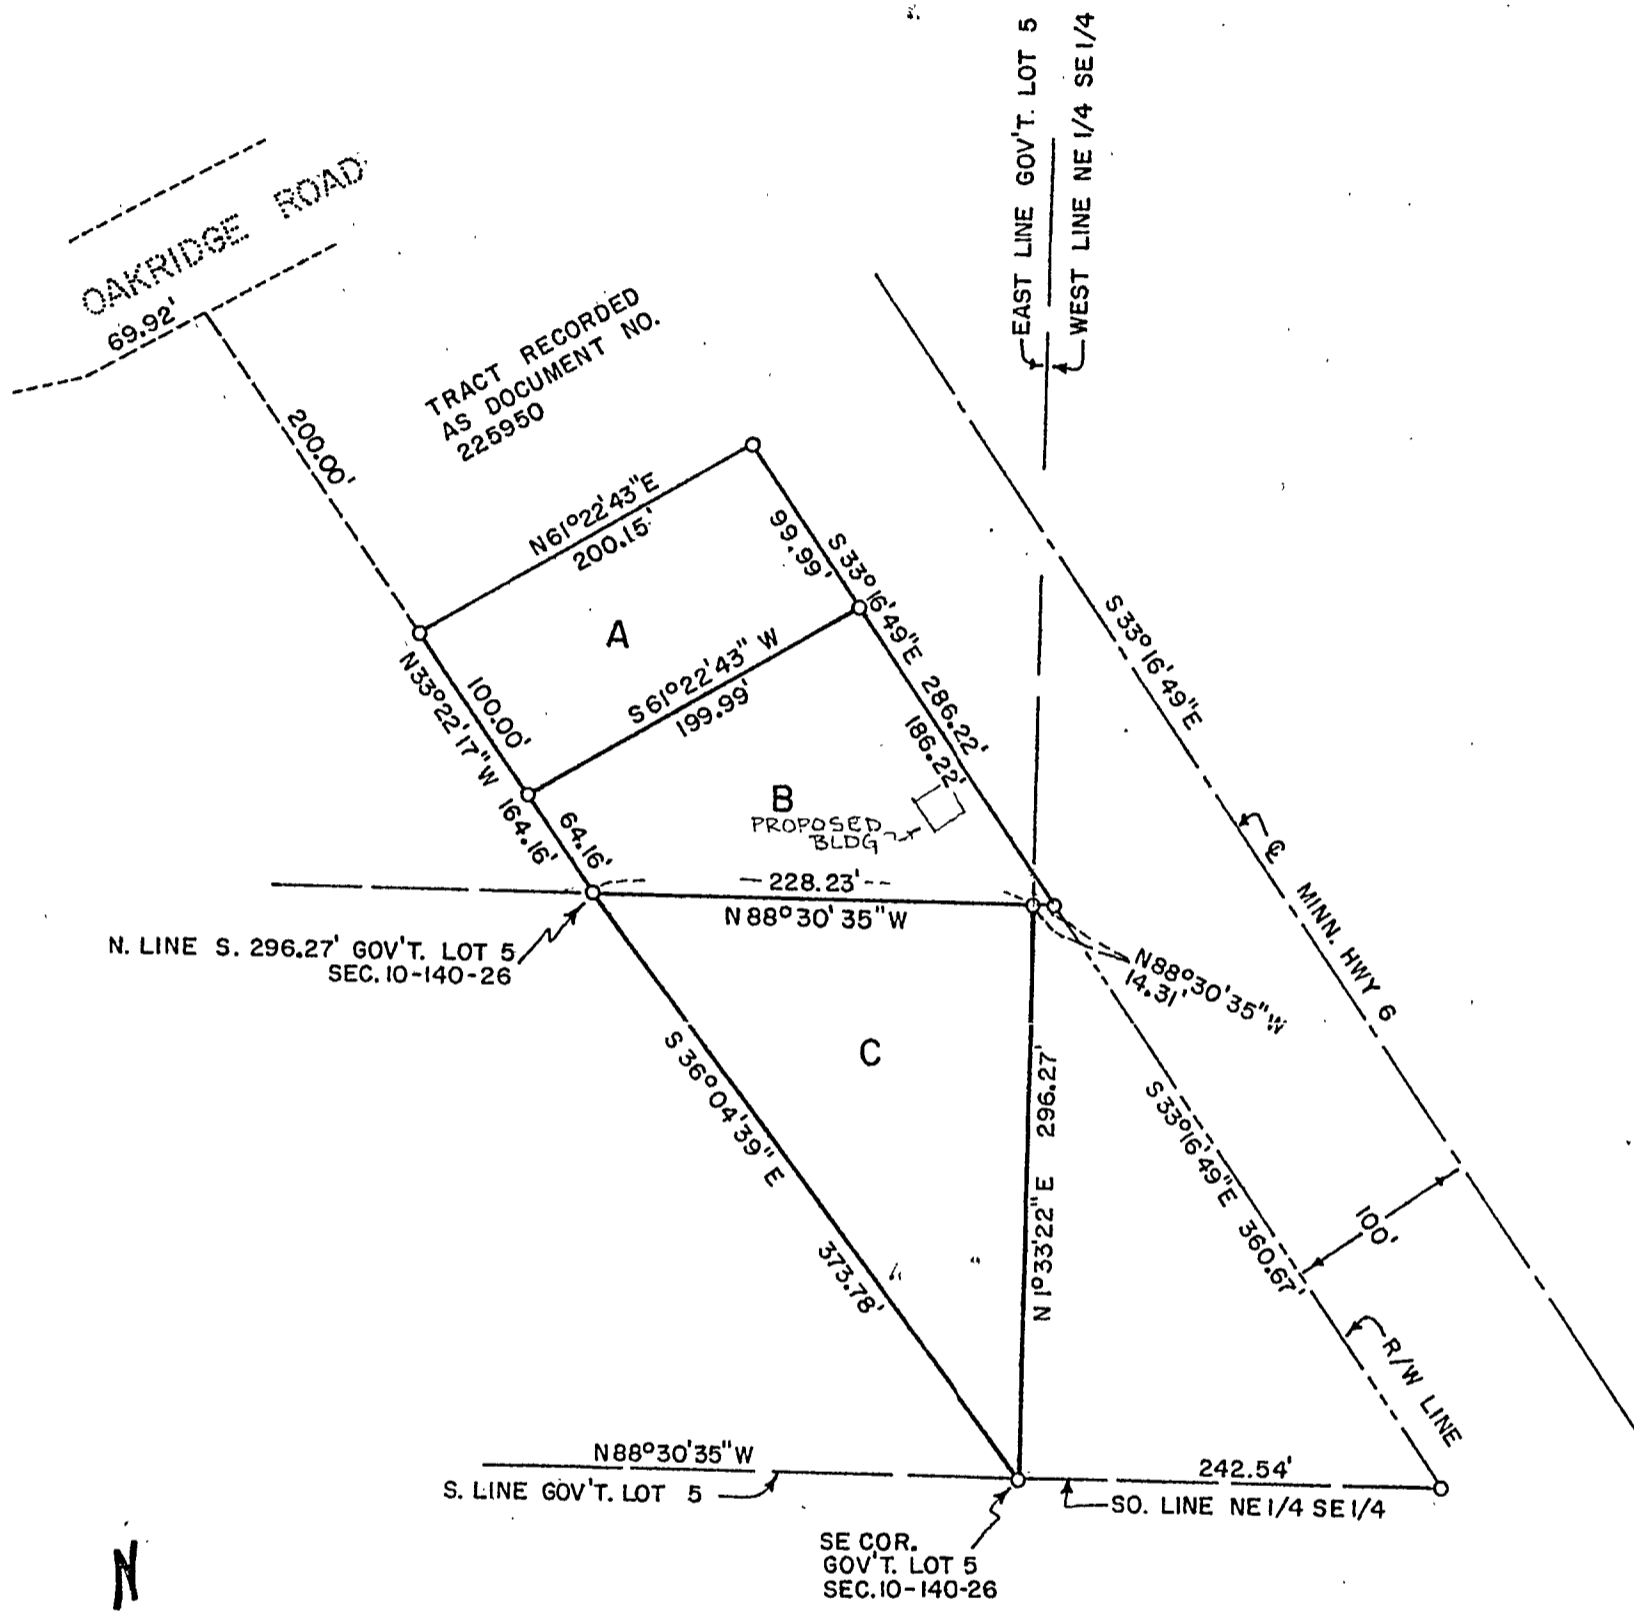

SCALE: 1 INCH = 100 FEET

O = IRON PIPE MON. SET

ORIENTATION OF THIS BEARING SYSTEM IS ASSUMED

I hereby certify that this survey, plan, or report was prepared by me or under my direct supervision and that I am a duly Registered Land Surveyor under the laws of the State of Minnesota.

Gary A. Stevenson
Date: Sept. 2, 1980 Reg. No. 12684

<p>SURVEY BY: GARY STEVENSON & ASSOCIATES, INC. LAND SURVEYING & CONSULTING ENGINEERING BOX 292 WALKER, MINNESOTA 218-547-1296</p>
<p>SURVEY FOR: ED WATERHOUSE</p>
<p>FILE NO. 117 B</p>