


10-140-26

# PLAT OF SURVEY

N. 200' OF GOV'T. LOT 4, SEC. 10, T. 140 N., R. 26 W.

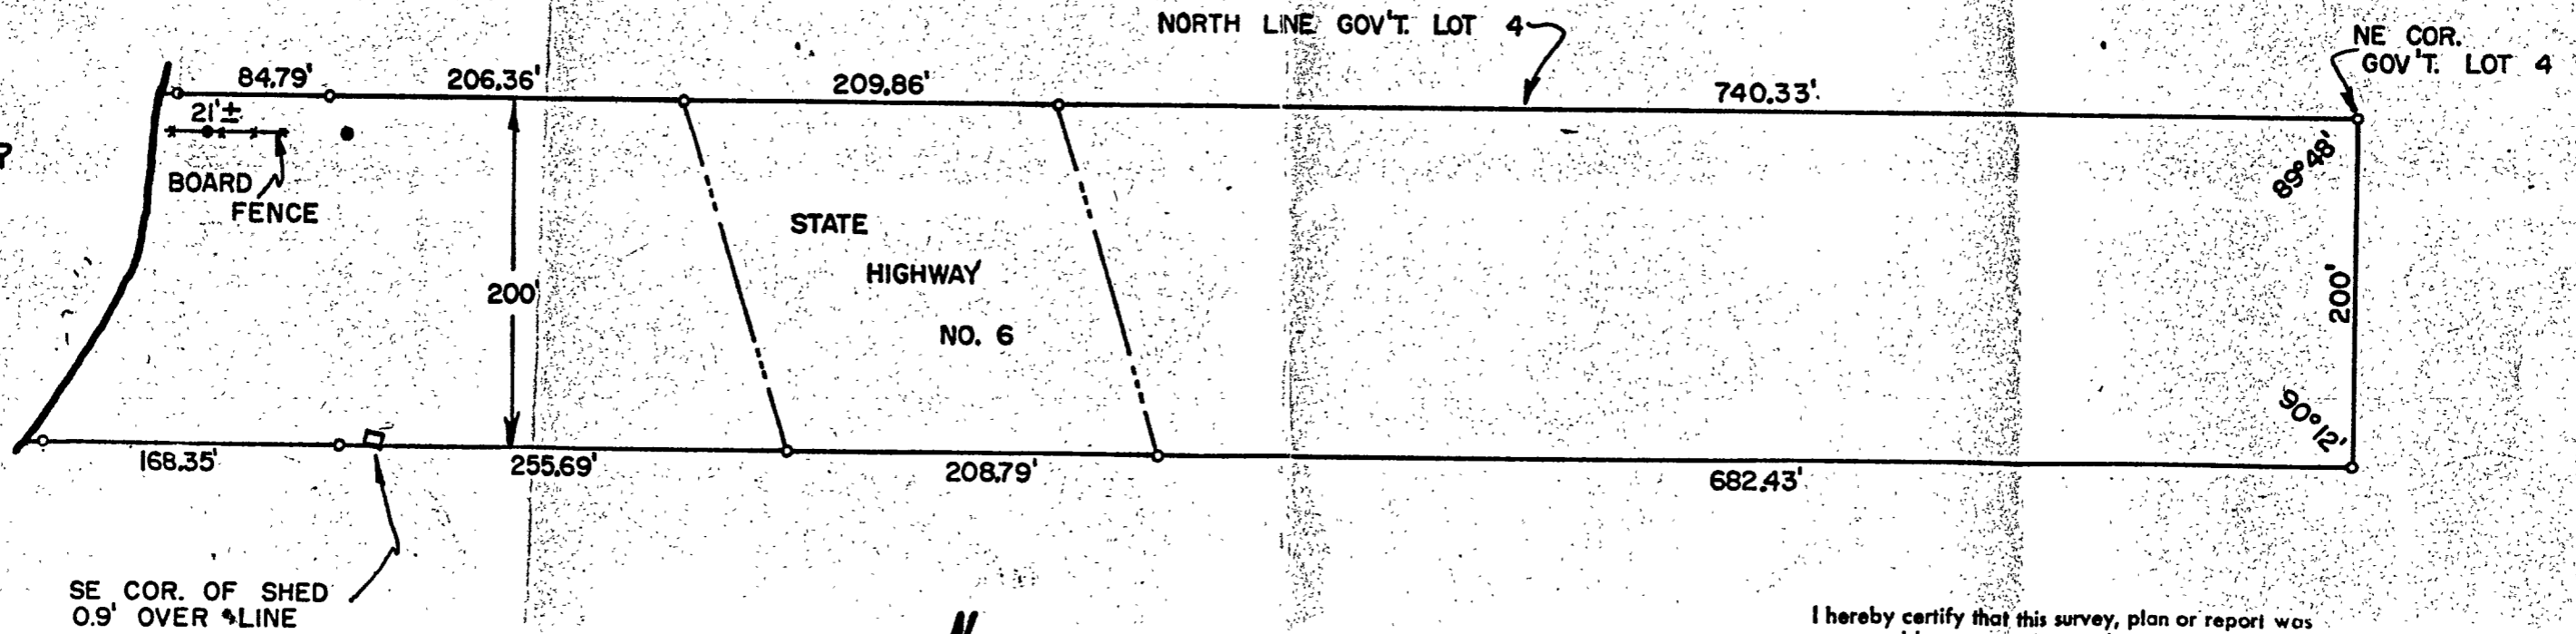

THUNDER  
LAKE

NORTH LINE GOV'T. LOT 4

NE COR.  
GOV'T. LOT 4

STATE  
HIGHWAY  
NO. 6

SE COR. OF SHED  
0.9' OVER \*LINE

4.86 ACS



SCALE : 1 INCH = 100 FEET

- = IRON PIPE MONUMENT
- = IRON PIPE FOUND INPLACE

I hereby certify that this survey, plan or report was prepared by me or under my direct supervision and that I am a duly registered Professional Engineer and Land Surveyor under the laws of Minn.

R. F. Schneider  
Date DEC. 20, 1967 Reg. No. 5740

**R. F. SCHNEIDER**  
REG. PROF. ENG'R & LAND SURVEYOR  
MINN. REG. NO. 5740