


CERTIFICATE OF SURVEY

8-140-26

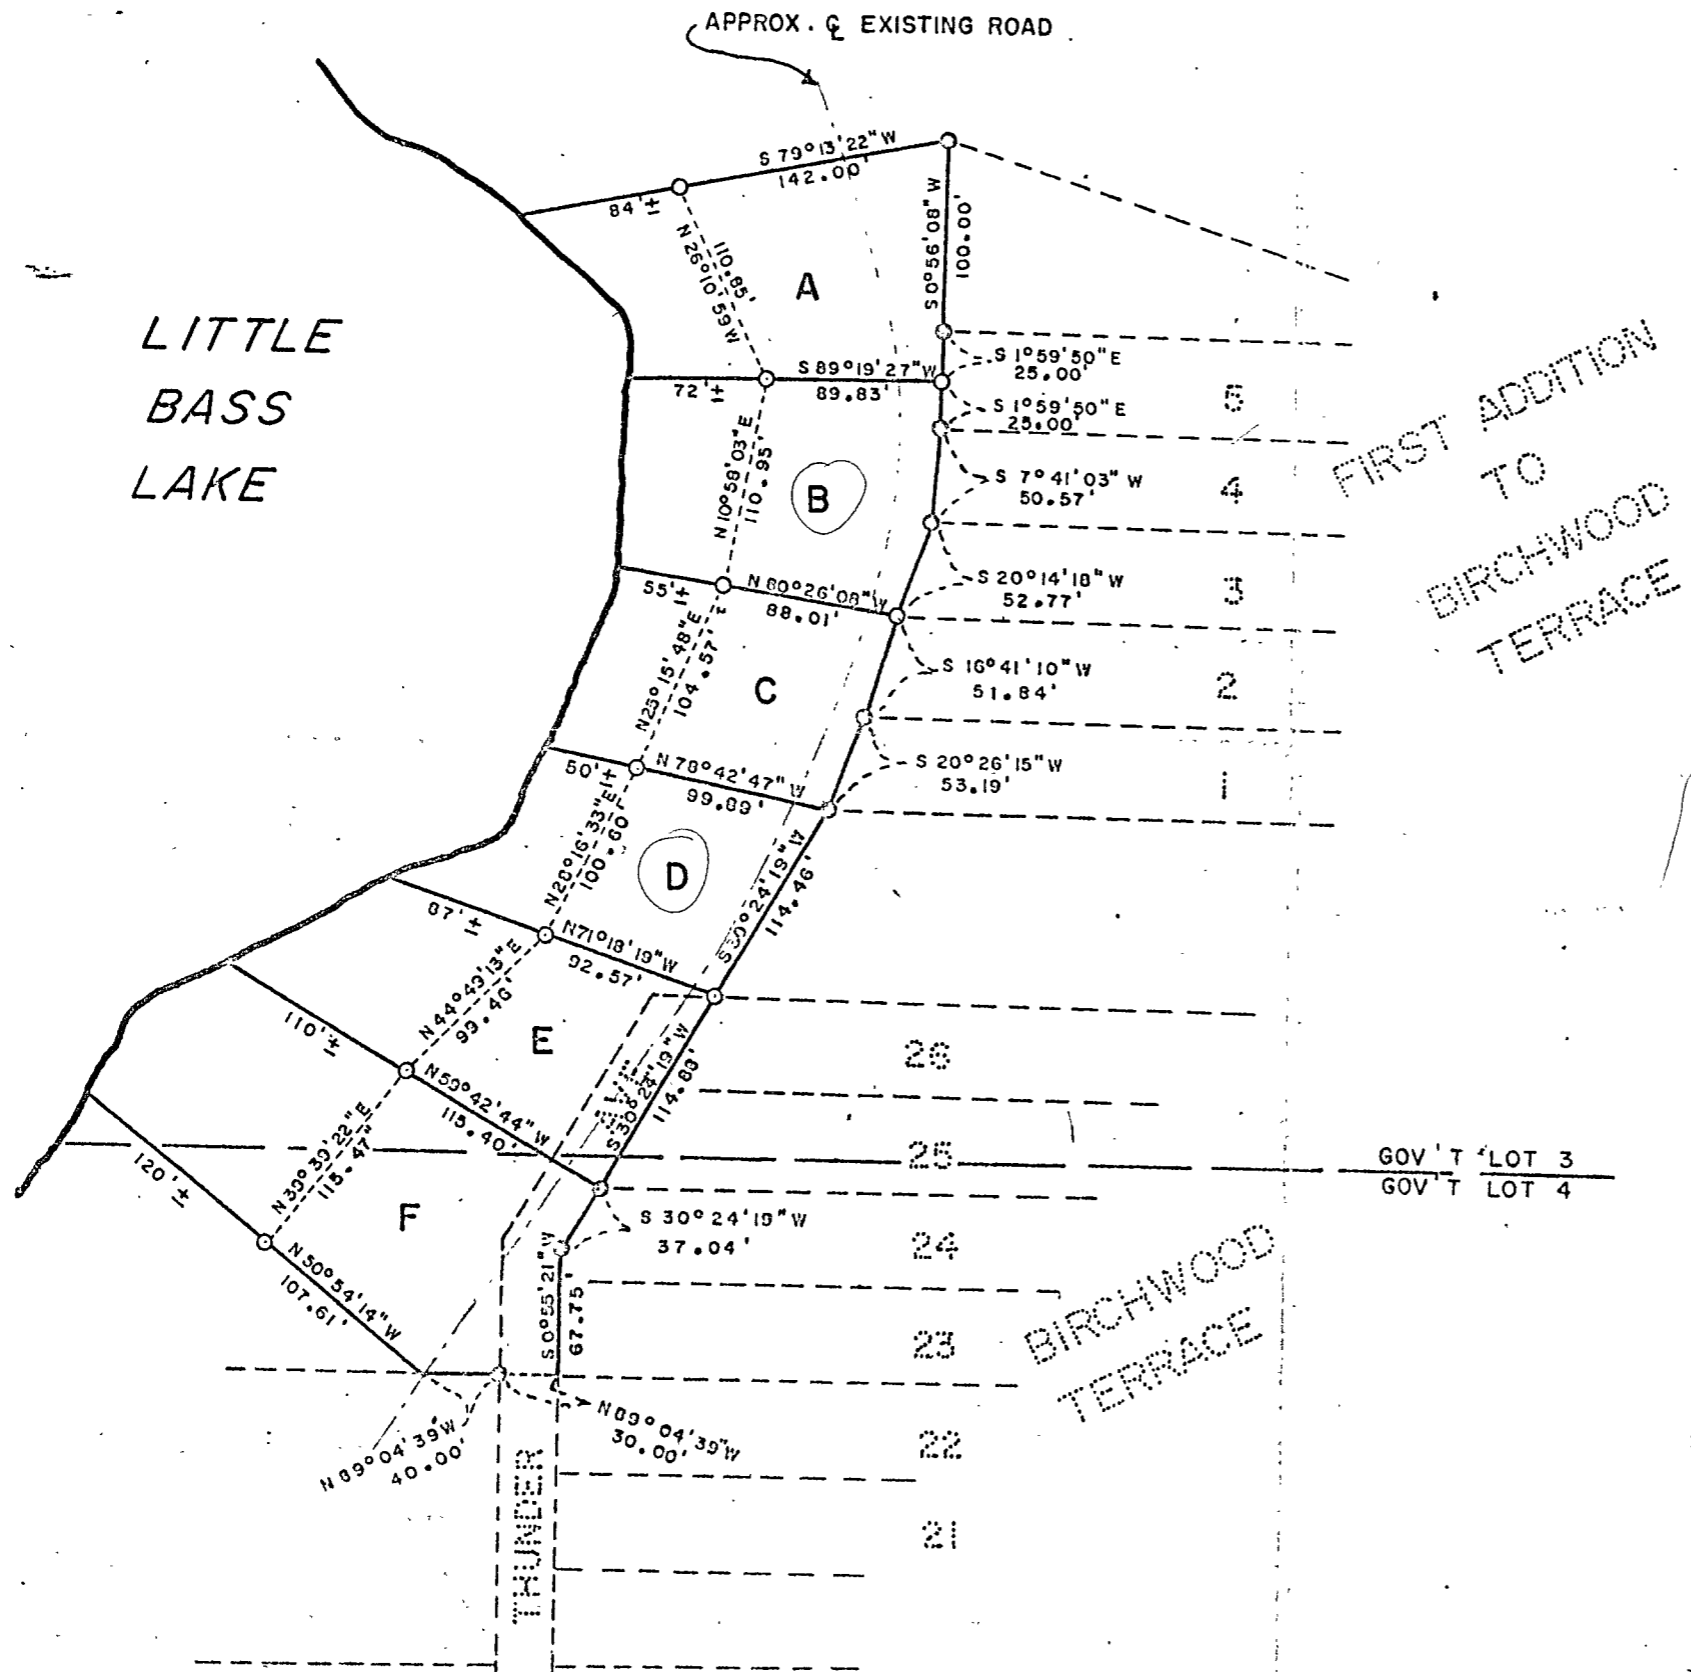

SCALE : 1 INCH = 100 FEET

- = IRON PIPE MONUMENT SET
- ◉ = IRON PIPE MONUMENT INPLACE

ORIENTATION OF THIS BEARING SYSTEM IS ASSUMED

I hereby certify that this survey, plan, & report was prepared by me or under my direct supervision and that I am a duly Registered Land Surveyor under the laws of the State of Minnesota.

Gary A. Atkinson
 Date July 1, 1983 Reg. No. 12084

PART OF GOV'T LOTS 3 & 4, SEC. 8, T.140N.
 R.26W., CASS COUNTY, MINNESOTA

ED WATERHOUSE

GARY STEVENSON & ASSOCIATES, INC.
 Land Surveying & Consulting Engineering
 WALKER, MINNESOTA 56484
 (920) 647-1233