

CERTIFICATE OF SURVEY

LOT 18, BLOCK 4, BRENNAN'S ADDITION, PART OF LOT 22, LOT 23,
AUDITOR'S PLAT OF HACKENSACK
SECTION 19, TOWNSHIP 140 NORTH, RANGE 30 WEST,
CASS COUNTY, MINNESOTA

RECEIVED
#1217
JUN - 4 2001
19/40/30
COUNTY SURVEYOR

Landecker & Associates, Inc.
Engineering - Surveying - Planning
Walker, MN 56484
Phone 1218-5471296 Fax 1218-5472272

I HEREBY CERTIFY THAT THIS SURVEY PLAN, SPECIFICATION, OR REPORT WAS PREPARED BY ME OR UNDER MY DIRECT SUPERVISION AND THAT I AM A DULY LICENSED PROFESSIONAL SURVEYOR IN THE STATE OF MINNESOTA.
Terry L. Freeman
TERRY L. FREEMAN
DATE 5/31/01 LIC. NO. 21367

DATE	REVISIONS	DESCRIPTION

DATE: 5/31/01
SCALE: 1"=50'
HORZ. VERT. NONE

COMPUTER: 012089
FIELD BOOK: BOOK 170 PG. 34
FILE NO: 012089

PROJ. MGR. DRG
CHECKED BY: TLF
DRAWN BY: DRG

CERTIFICATE OF SURVEY
ST. PAUL'S LUTHERAN CHURCH
C/O DICK CLAUSON
3045 19TH AVE. NW
HACKENSACK, MN. 56452




SOUTHWEST CORNER.
BRENNAN'S ADDITION
TO HACKENSACK

NORTHEAST CORNER
WAGGONER AVENUE

SOUTHEAST CORNER
BRENNAN'S ADDITION
TO HACKENSACK

AUDITOR'S

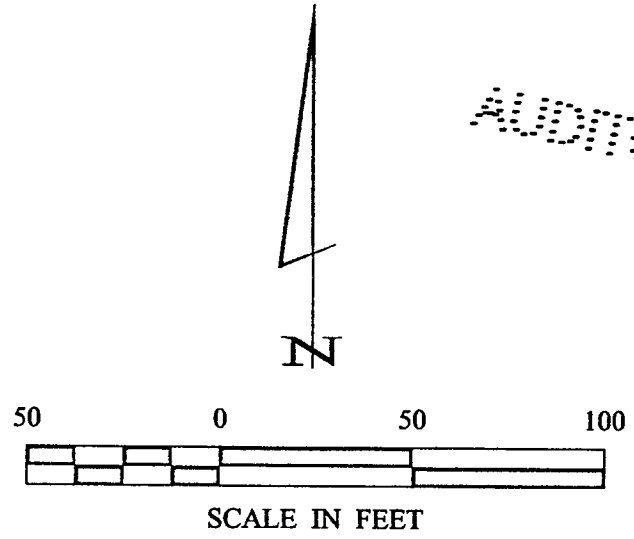

- DENOTES MONUMENT FOUND
- DENOTES IRON MONUMENT SET MARKED BY LICENSE NO. 21367
- ≡ DENOTES WETLAND
- () DENOTES PLAT VALUE

ORIENTATION OF THIS BEARING SYSTEM IS BASED ON THE SOUTH LINE OF BRENNAN'S ADDITION TO HAVE AN ASSUMED BEARING OF S 77° 44' 31" E.