


CERTIFICATE OF SURVEY



PART OF GOVERNMENT LOT 1, SECTION 31,
TOWNSHIP 143 NORTH, RANGE 30 WEST, CASS COUNTY, MINNESOTA

FOR: MARK JOHNSON
20495 196th ROAD
HUTCHINSON, MN 55350

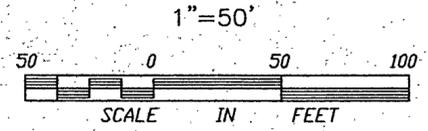

- DENOTES FOUND IRON MONUMENT
- DENOTES IRON MONUMENT SET MARKED BY REGISTRATION NO. 21367

ORIENTATION OF THIS BEARING SYSTEM IS BASED ON THE WEST LINE OF GOV'T LOT 1 AND ASSUMED TO BEAR N 0°05'02" W.

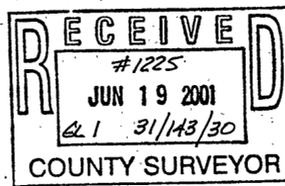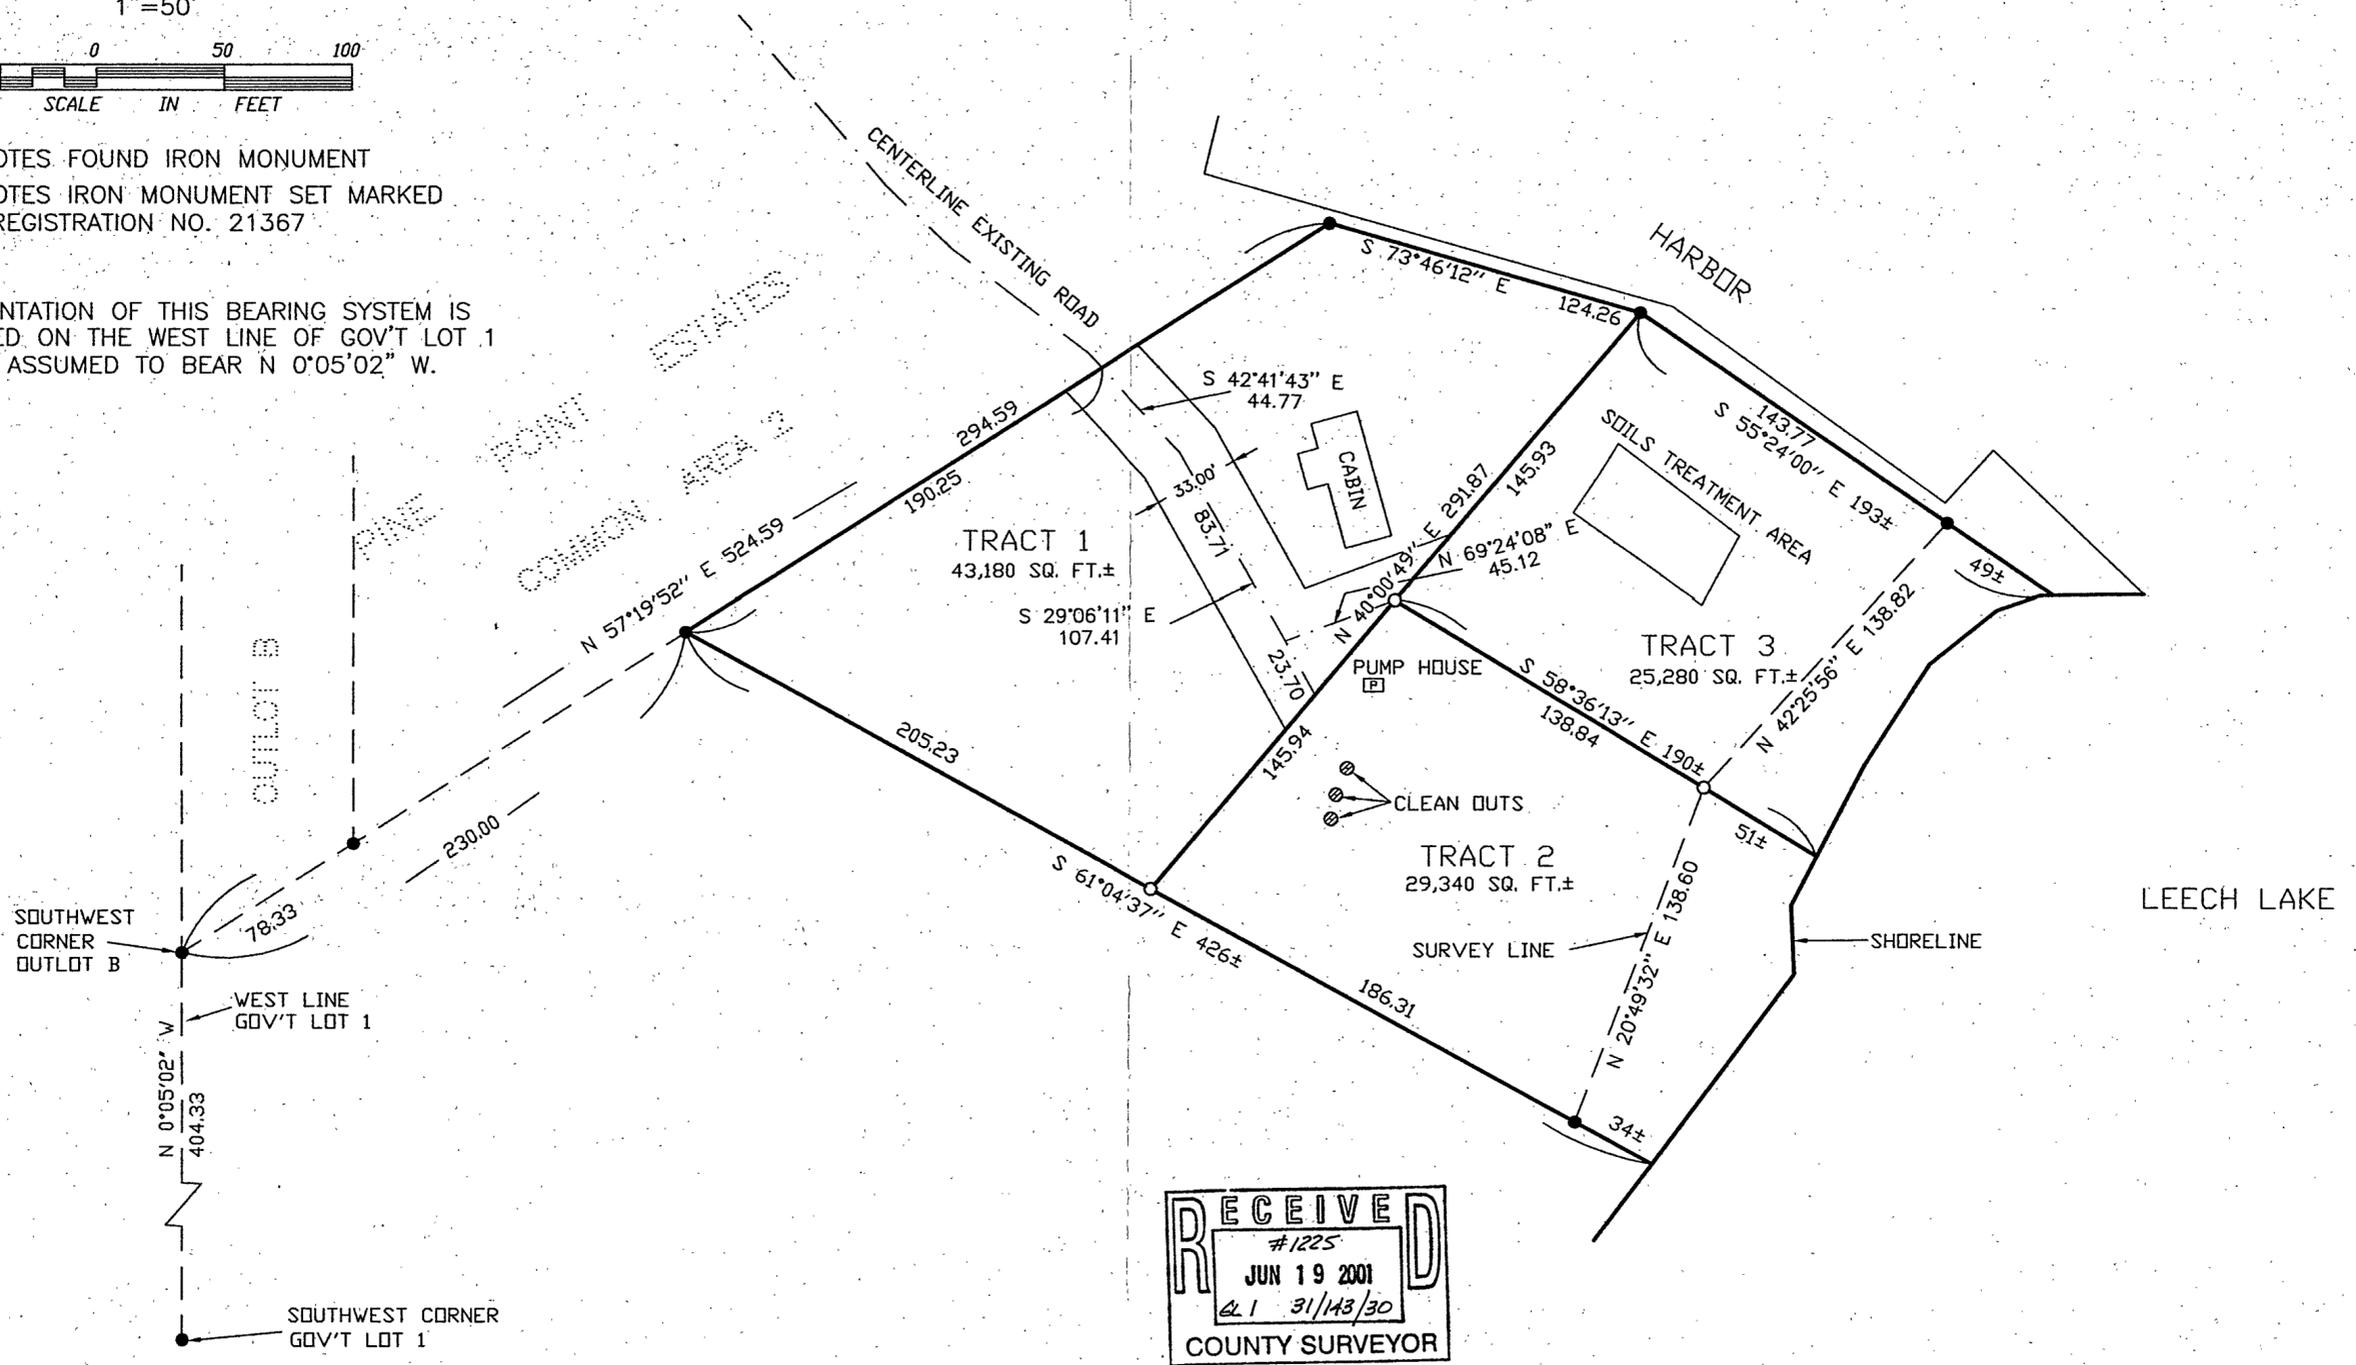

I HEREBY CERTIFY THAT THIS SURVEY, PLAN, SPECIFICATION OR REPORT WAS PREPARED BY ME OR UNDER MY DIRECT SUPERVISION AND THAT I AM A DULY LICENSED ENGINEER OR LAND SURVEYOR UNDER THE LAWS OF THE STATE OF MINNESOTA.

[Signature]
DATE 6/7/01 LIC. NO. 21367

LANDECKER & ASSOCIATES INC.
WALKER, MN, 56484
PHONE 218-547-1296
PLANNING ENGINEERING SURVEYING

PROG. MGR.	DATE	REVISIONS	EASEMENTS	COMPUTER
TLF	6/19/98	6/6/01		012122
CHECKED BY	SCALE			BOOK 141 PG 13
TLF	HORZ. 1"=50'			FILE NO. 02793-1/012122
DRAWN BY	VERT. NONE			SHEET 1 OF 1
DRG				