

HUMPHREYS

BOYD


CERTIFICATE OF SURVEY

FOR

DAVE MILLER JR.

SUBDIVISION OF THE SOUTHWEST QUARTER OF THE SOUTHEAST QUARTER (SW 1/4-SE 1/4), SECTION 28, TOWNSHIP 140 NORTH, RANGE 29 WEST OF THE 5th PRINCIPAL MERIDIAN IN CASS COUNTY, MINNESOTA

DEEP PORTAGE RESERVE

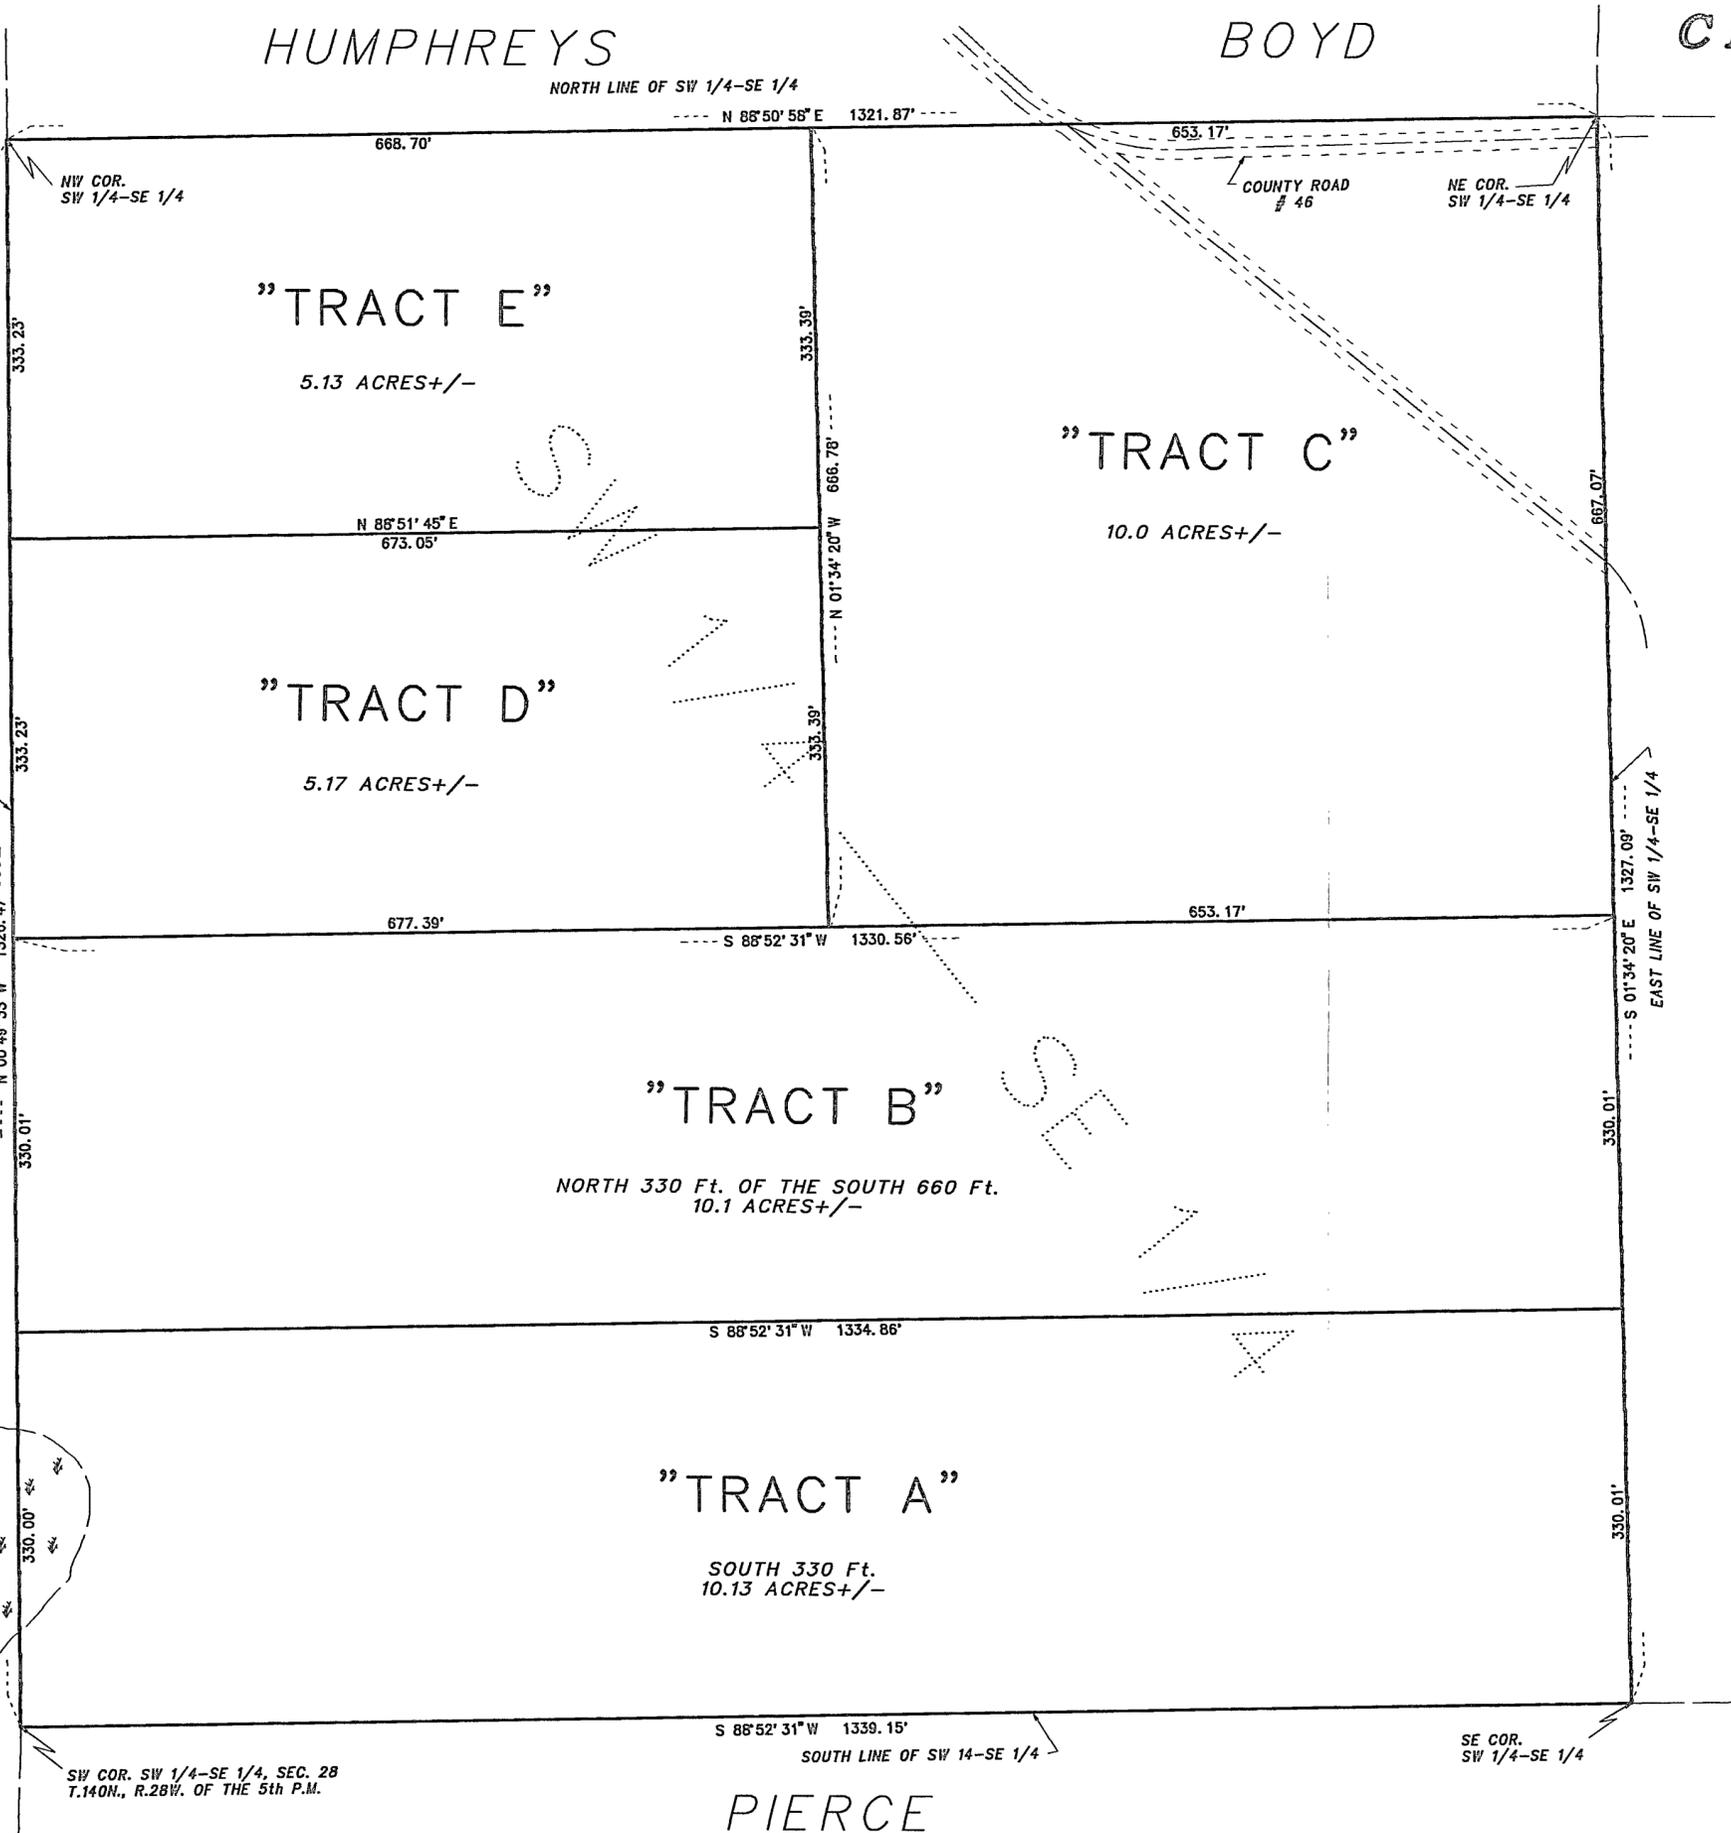

EVENSON



0 50 100 200
 SCALE IN FEET
 ONE METER = 3.2808333 U.S. SURVEY FEET
 1 FOOT = 0.3048006 METERS

AMI SURVEYORS & MAPPERS
 1073 COUNTY 5 NW, HACKENSACK, MINNESOTA 56452
 PHONE: OFFICE (218) 682 2411 * FAX 682 2988

- INITIAL BEARING ASSIGNED
- DENOTES IRON MONUMENT FOUND
- DENOTES IRON MONUMENT SET (stamped 11946)
- W DENOTES WET LAND


THIS SURVEY WAS CONDUCTED IN ACCORDANCE WITH THE PROVISIONS OF MINNESOTA STATUTE 326.02 Subd. 4, IN CONFORMANCE WITH APPLICABLE SURVEYING STANDARDS SET FORTH IN THE "RECOMMENDED PROCEDURES FOR THE PRACTICE OF LAND SURVEYING", APPROVED AND ADOPTED BY THE MINNESOTA SOCIETY OF PROFESSIONAL SURVEYORS.

NOTE: NO ATTEMPT WAS MADE TO SURVEY AND SHOW THE EXISTENCE AND LOCATION OF WELLS, IMPROVEMENTS, UTILITIES OR VISIBLE FEATURES, EASEMENTS, ABOVEGROUND OR SUBSURFACE, TOPOGRAPHY, TERRAIN, LOW LAND LIMITS, ETC., EXCEPT AS SHOWN HEREON.

CERTIFICATE OF SURVEY

I, ROGER A. MUSTONEN, HEREBY CERTIFY THAT THIS SURVEY WAS PREPARED BY ME OR UNDER MY DIRECT SUPERVISION AND THAT I AM A DULY REGISTERED LAND SURVEYOR UNDER THE LAWS OF THE STATE OF MINNESOTA.

ROGER A. MUSTONEN, LAND SURVEYOR
 MINNESOTA LICENSE 11946

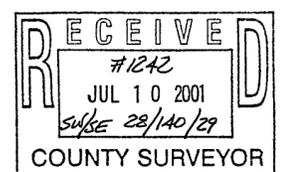

PIERCE

SW COR. SW 1/4-SE 1/4, SEC. 28
 T.140N., R.28W. OF THE 5th P.M.