

CERTIFICATE OF SURVEY

FOR

VIERKANT/JORDAN

PART OF THE SOUTHEAST QUARTER OF
THE NORTHEAST QUARTER (SE 1/4-NE 1/4)
SECTION 6, AND PART OF
GOVERNMENT LOT 4 OF SECTION 5,
TOWNSHIP 140 NORTH, RANGE 27 WEST OF
THE 5th PRINCIPAL MERIDIAN
IN CASS COUNTY, MINNESOTA

**SUGGESTED LAND DESCRIPTION FOR THE VIERKANT/JORDAN TRACT AT
INGUADONA LAKE IN TRELIPE (N) TOWNSHIP OF CASS COUNTY, MN.**

That part of Government Lot 4 of Section 5, Township 140 North, Range 27 West of the 5th Principal Meridian, described as follows:

Commencing at the West Quarter Corner of said Section 5; thence North 01 degree 38 minutes 00 seconds East initial bearing assigned, along the west line of said Government Lot 4 a distance of 39.00 feet to the point of BEGINNING of the land to be described; thence continue North 01 degree 38 minutes 00 seconds East 30.00 feet, along said west line; thence South 64 degrees 28 minutes 52 seconds East 148 feet, more or less, to the water's edge of Inguadona Lake; thence southwesterly along said water's edge of Inguadona Lake to the line that bears South 53 degrees 39 minutes 00 seconds East from the point of beginning; thence North 53 degrees 39 minutes 00 seconds West 142 feet, more or less, to the point of beginning.

Containing 5,760 square feet of area, more or less.

Subject to easement, reservations, conditions and restrictions, if any.




0 10 20 40
SCALE IN FEET
ONE METER = 3.2808333 U.S. SURVEY FEET
1 FOOT = 0.3048006 METERS

AMI SURVEYORS & MAPPERS
1073 COUNTY 5 NW, HACKENSACK, MINNESOTA 56452
PHONE: OFFICE (218) 682 2411 * FAX 682 2988

INITIAL BEARING ASSIGNED
○ DENOTES IRON MONUMENT FOUND
◊ DENOTES IRON MONUMENT SET (stamped 11948)

THERE ARE NO NET WELDS AS DEFINED IN MINNESOTA STATUTE 505.02, SUBD. 1.

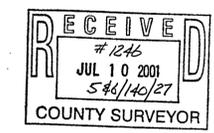


CERTIFICATE OF SURVEY

I, ROGER A. MUSTONEN, HEREBY CERTIFY THAT THIS SURVEY WAS PREPARED BY ME OR UNDER MY DIRECT SUPERVISION AND THAT I AM A DULY REGISTERED LAND SURVEYOR UNDER THE LAWS OF THE STATE OF MINNESOTA.

Roger A. Mustonen 6-12-2001
ROGER A. MUSTONEN, LAND SURVEYOR
MINNESOTA LICENSE 11948

SE
NAGORSKI

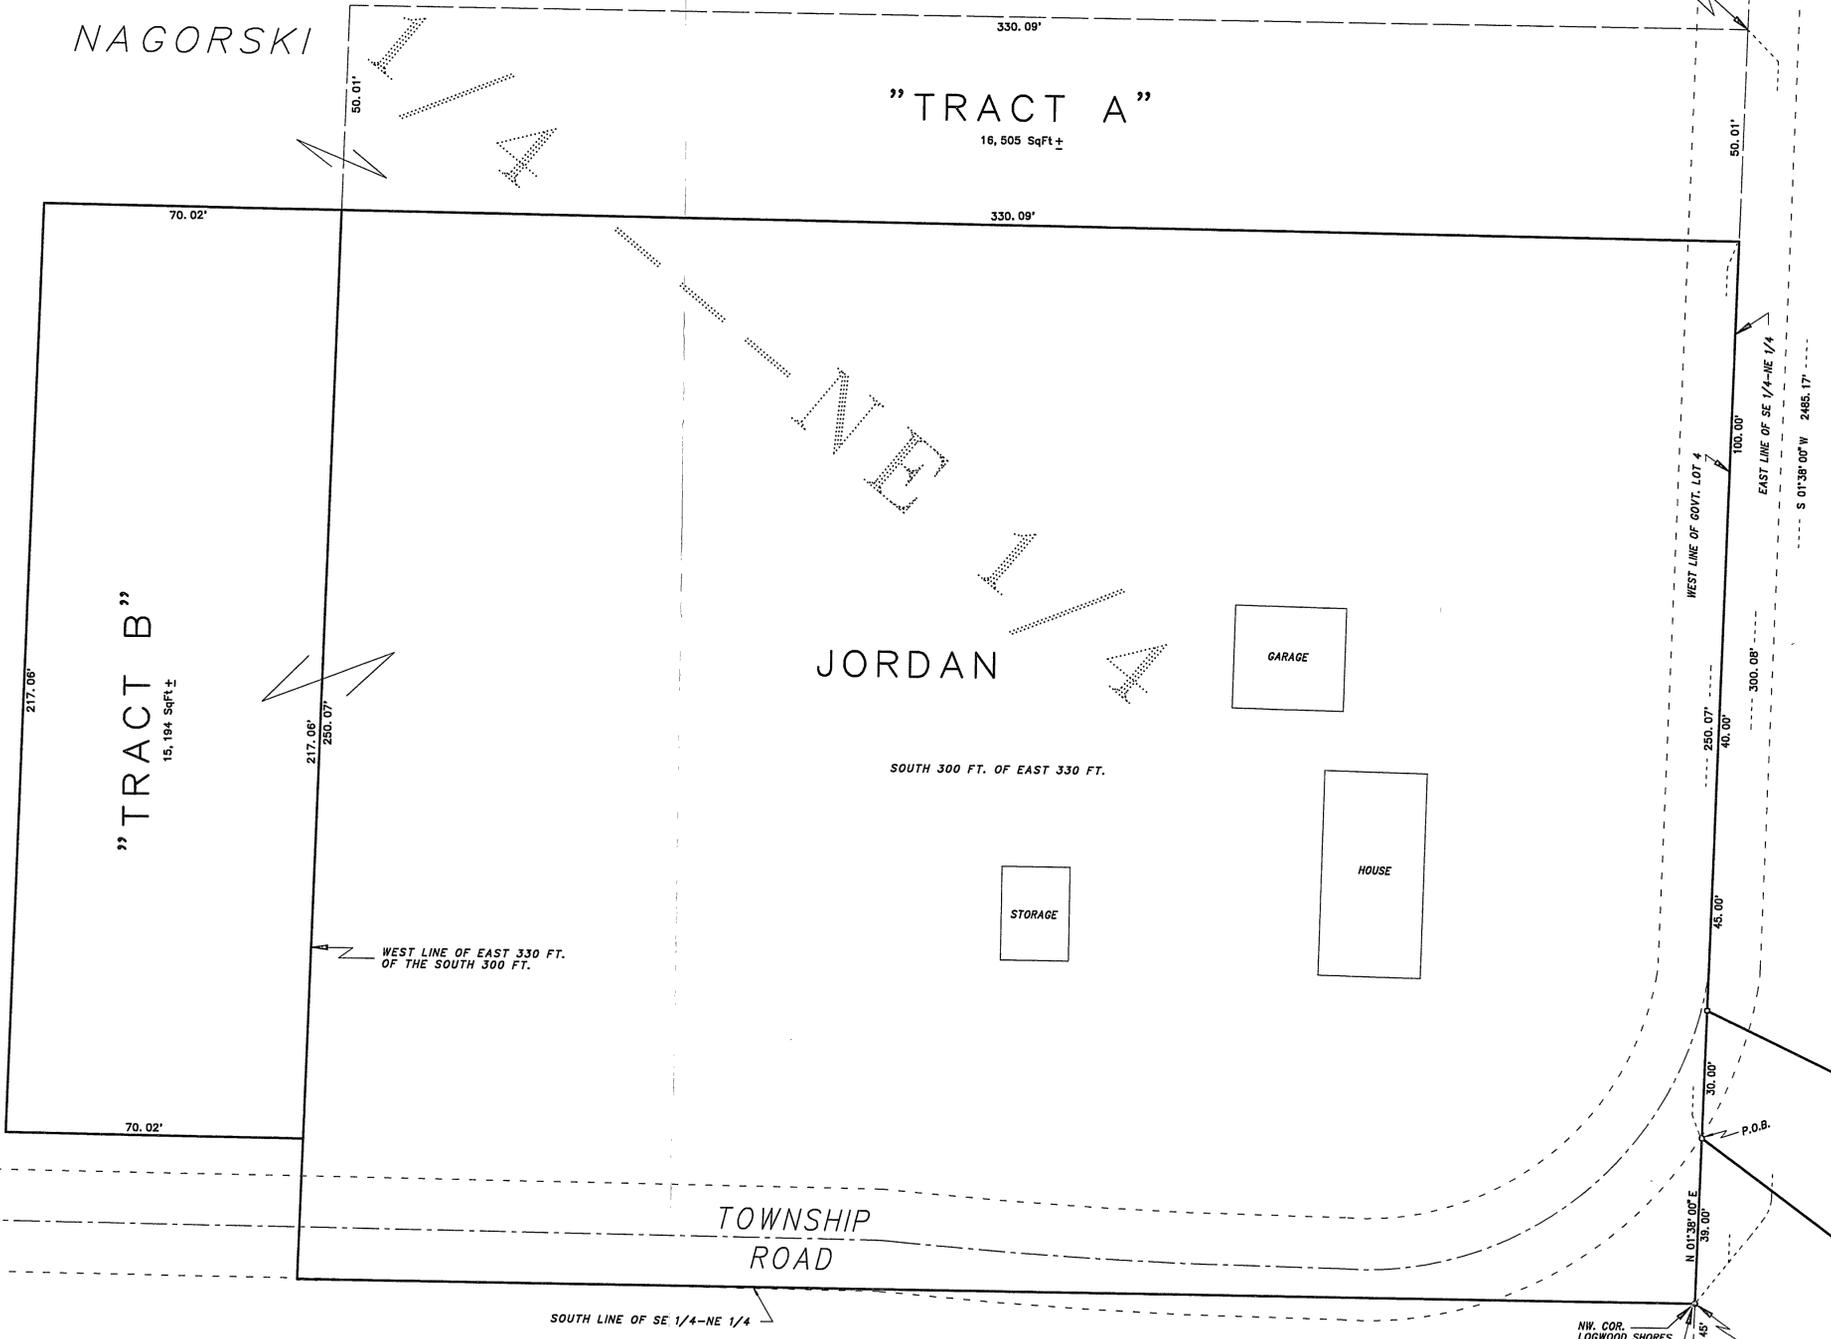

THIS SURVEY WAS CONDUCTED IN ACCORDANCE WITH THE PROVISIONS OF MINNESOTA STATUTE 328.02 Subd. 4, IN CONFORMANCE WITH APPLICABLE SURVEYING STANDARDS SET FORTH IN THE "RECOMMENDED PROCEDURES FOR THE PRACTICE OF LAND SURVEYING", APPROVED AND ADOPTED BY THE MINNESOTA SOCIETY OF PROFESSIONAL SURVEYORS.

NOTE: NO ATTEMPT WAS MADE TO SURVEY AND SHOW THE EXISTANCE AND LOCATION OF WELLS, IMPROVEMENTS, UTILITIES OR VISIBLE FEATURES, EASEMENTS, ABOVEGROUND OR SUBSURFACE, TOPOGRAPHY, TERRAIN, LOW LAND LIMITS, ETC., EXCEPT AS SHOWN HEREON.

LOGWOOD SHORES

GOV'T LOT

LAKE INGUADONA