


CERTIFICATE OF SURVEY


PART OF GOVERNMENT LOT 2,
SECTION 25, TOWNSHIP 142 NORTH, RANGE 31 WEST,
CASS COUNTY, MINNESOTA

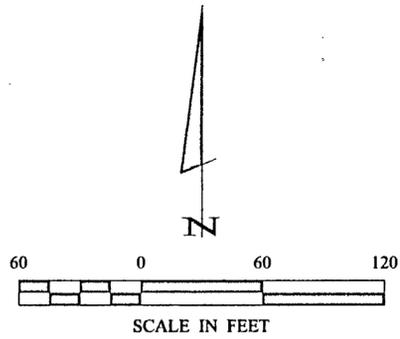

- ⊙ DENOTES BRASS CAP MONUMENT FOUND
- DENOTES IRON MONUMENT SET MARKED BY LICENSE NO. 21367
- () DENOTES BLM RESURVEY VALUE

ORIENTATION OF THIS BEARING SYSTEM IS BASED ON THE EAST LINE OF GOV'T LOT 2 TO HAVE AN ASSUMED BEARING OF N 3° 07' E.

Dark line on copy

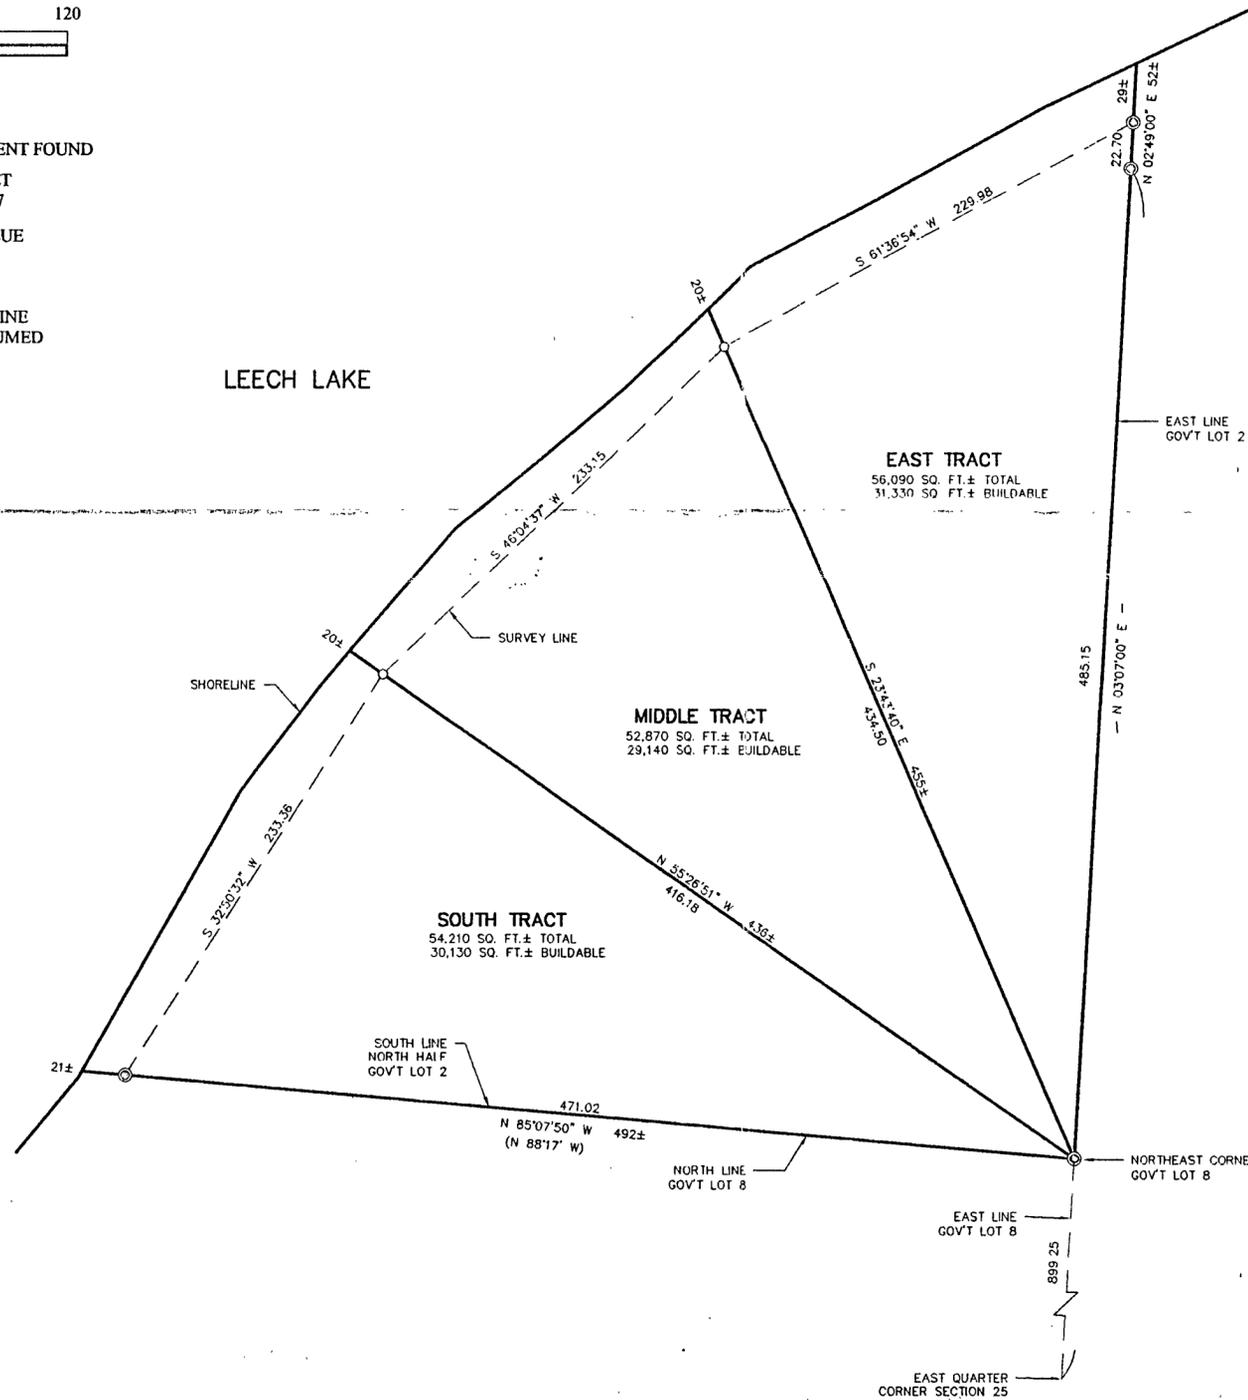

Landecker & Associates, Inc. Engineer, Surveyor, Planner Willmar, MN 55774 Phone: 218-541-1336	
I HEREBY CERTIFY THAT THIS SURVEY, PLAT, OR LINEATION OF EASEMENT WAS PREPARED BY ME, A DULY LICENSED ENGINEER OR LAND SURVEYOR UNDER THE LAWS OF THE STATE OF MINNESOTA.	DATE: 7/13/01 BY: [Signature] L.C. NO. 21367
VISIONS: [] DESCRIPTION: []	DATE: 7/13/01 BY: [Signature] L.C. NO. 21367
MAP SHEET: 012041 FIELD BOOK: 166 BOOK: 166 FILE NO.: 012041	DATE: 7/13/01 BY: [Signature] L.C. NO. 21367
CHECKED BY: TLF DRAWN BY: DRG	DATE: 7/13/01 BY: [Signature] L.C. NO. 21367
MARY JORDAL 1-4692 310TH ST NORTH CENTER CITY, MN. 55012	
1	1