
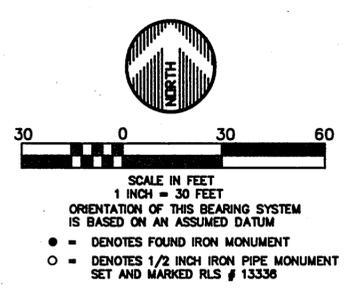


CERTIFICATE OF SURVEY

PART OF GOVERNMENT LOT 2, SECTION 9, TOWNSHIP 134,
RANGE 29, CASS COUNTY, MINNESOTA

**GULL
LAKE**

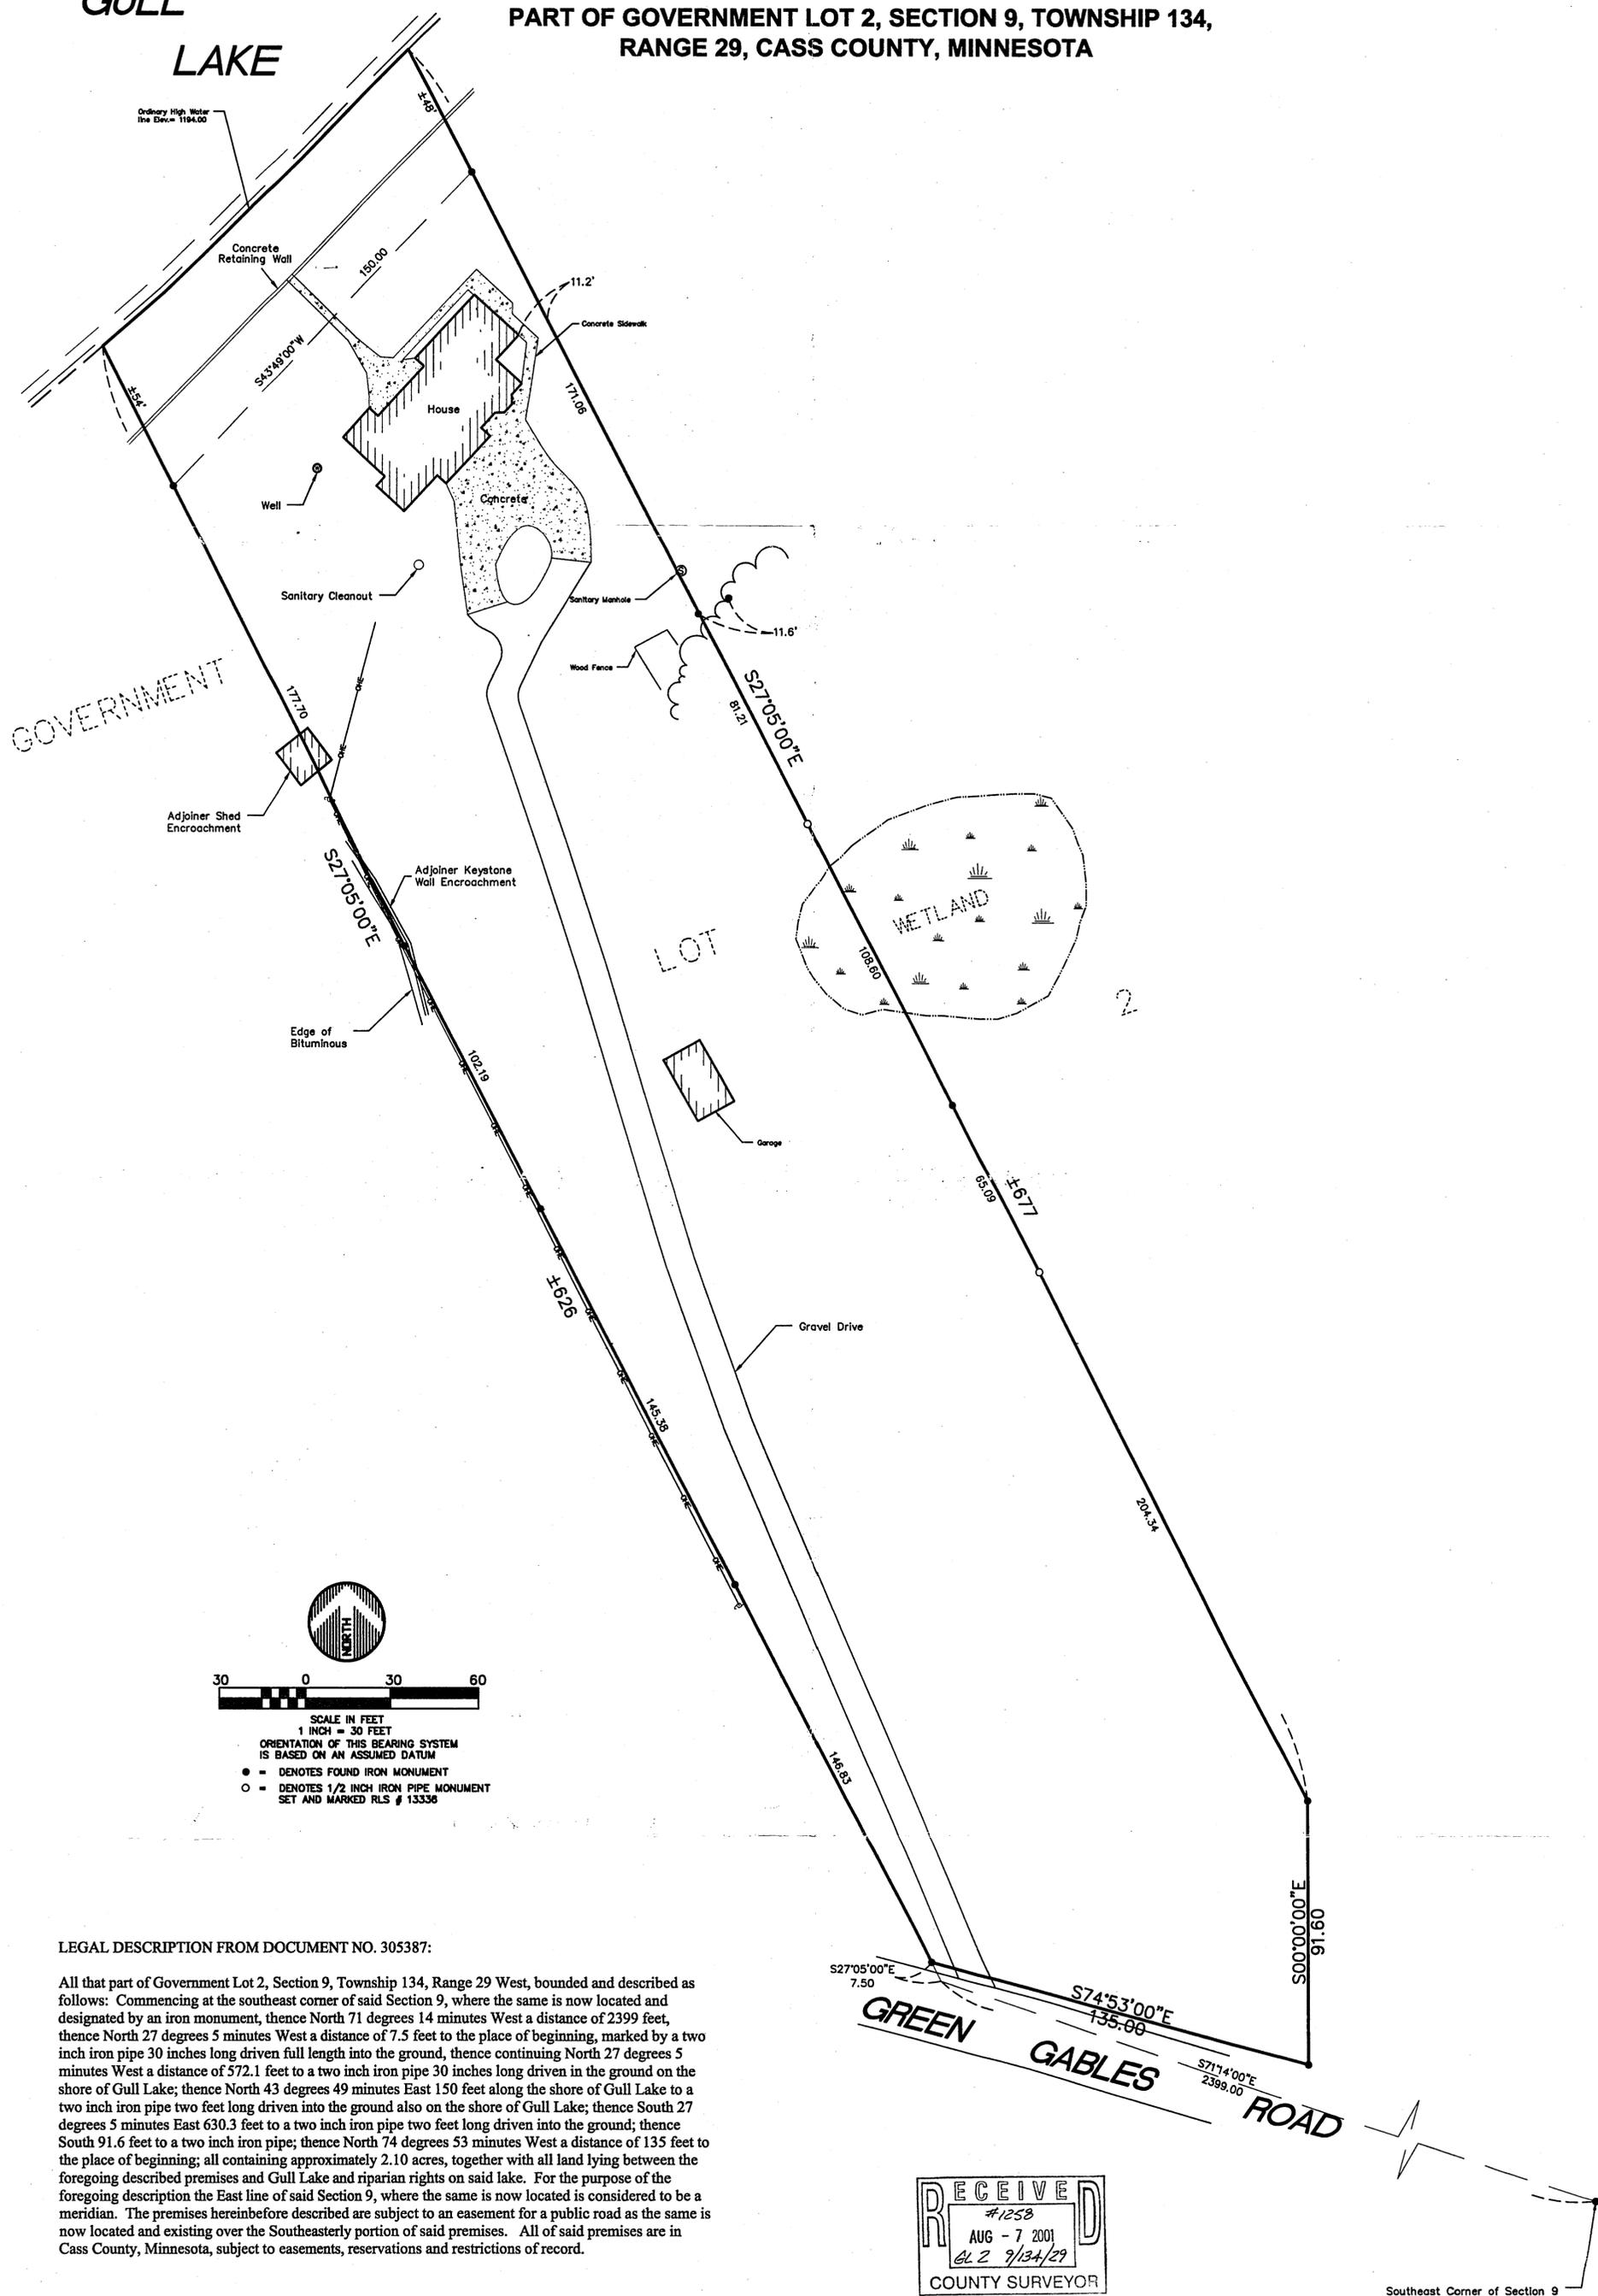

LEGAL DESCRIPTION FROM DOCUMENT NO. 305387:

All that part of Government Lot 2, Section 9, Township 134, Range 29 West, bounded and described as follows: Commencing at the southeast corner of said Section 9, where the same is now located and designated by an iron monument, thence North 71 degrees 14 minutes West a distance of 2399 feet, thence North 27 degrees 5 minutes West a distance of 7.5 feet to the place of beginning, marked by a two inch iron pipe 30 inches long driven full length into the ground, thence continuing North 27 degrees 5 minutes West a distance of 572.1 feet to a two inch iron pipe 30 inches long driven in the ground on the shore of Gull Lake; thence North 43 degrees 49 minutes East 150 feet along the shore of Gull Lake to a two inch iron pipe two feet long driven into the ground also on the shore of Gull Lake; thence South 27 degrees 5 minutes East 630.3 feet to a two inch iron pipe two feet long driven into the ground; thence South 91.6 feet to a two inch iron pipe; thence North 74 degrees 53 minutes West a distance of 135 feet to the place of beginning; all containing approximately 2.10 acres, together with all land lying between the foregoing described premises and Gull Lake and riparian rights on said lake. For the purpose of the foregoing description the East line of said Section 9, where the same is now located is considered to be a meridian. The premises hereinbefore described are subject to an easement for a public road as the same is now located and existing over the Southeastly portion of said premises. All of said premises are in Cass County, Minnesota, subject to easements, reservations and restrictions of record.

RECEIVED
 #1253
 AUG - 7 2001
 GL 2 7/13/29
 COUNTY SURVEYOR

Southeast Corner of Section 9

DATE: 08/02/01	DATE:	AMENDMENTS:	BY:	PREPARED FOR: CYNTHIA HULTQUIST
SCALE: AS SHOWN				I HEREBY CERTIFY THAT THIS SURVEY, PLAN, OR REPORT WAS PREPARED BY ME OR UNDER MY DIRECT SUPERVISION AND THAT I AM A DULY LICENSED LAND SURVEYOR UNDER THE LAWS OF THE STATE OF MN
DRAWN BY: CMC				
CHECKED BY: JWM				JEFFREY W. MILLER DATE: 8.2.01 LIC. NO. 13336
FILE NUMBER:				WIDSETH SMITH NOLTING ENVIRONMENTAL SERVICES

ENGINEERS ALEXANDRIA BEMIDJI
ARCHITECTS BRAINERD CROOKSTON GRAND FORKS
LAND SURVEYORS WWW.WSN-MN.COM
ENVIRONMENTAL SERVICES