
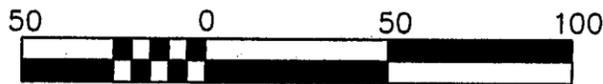


CERTIFICATE OF SURVEY

LOT 5. BLOCK 1, PINE SONG, CASS COUNTY, MINNESOTA

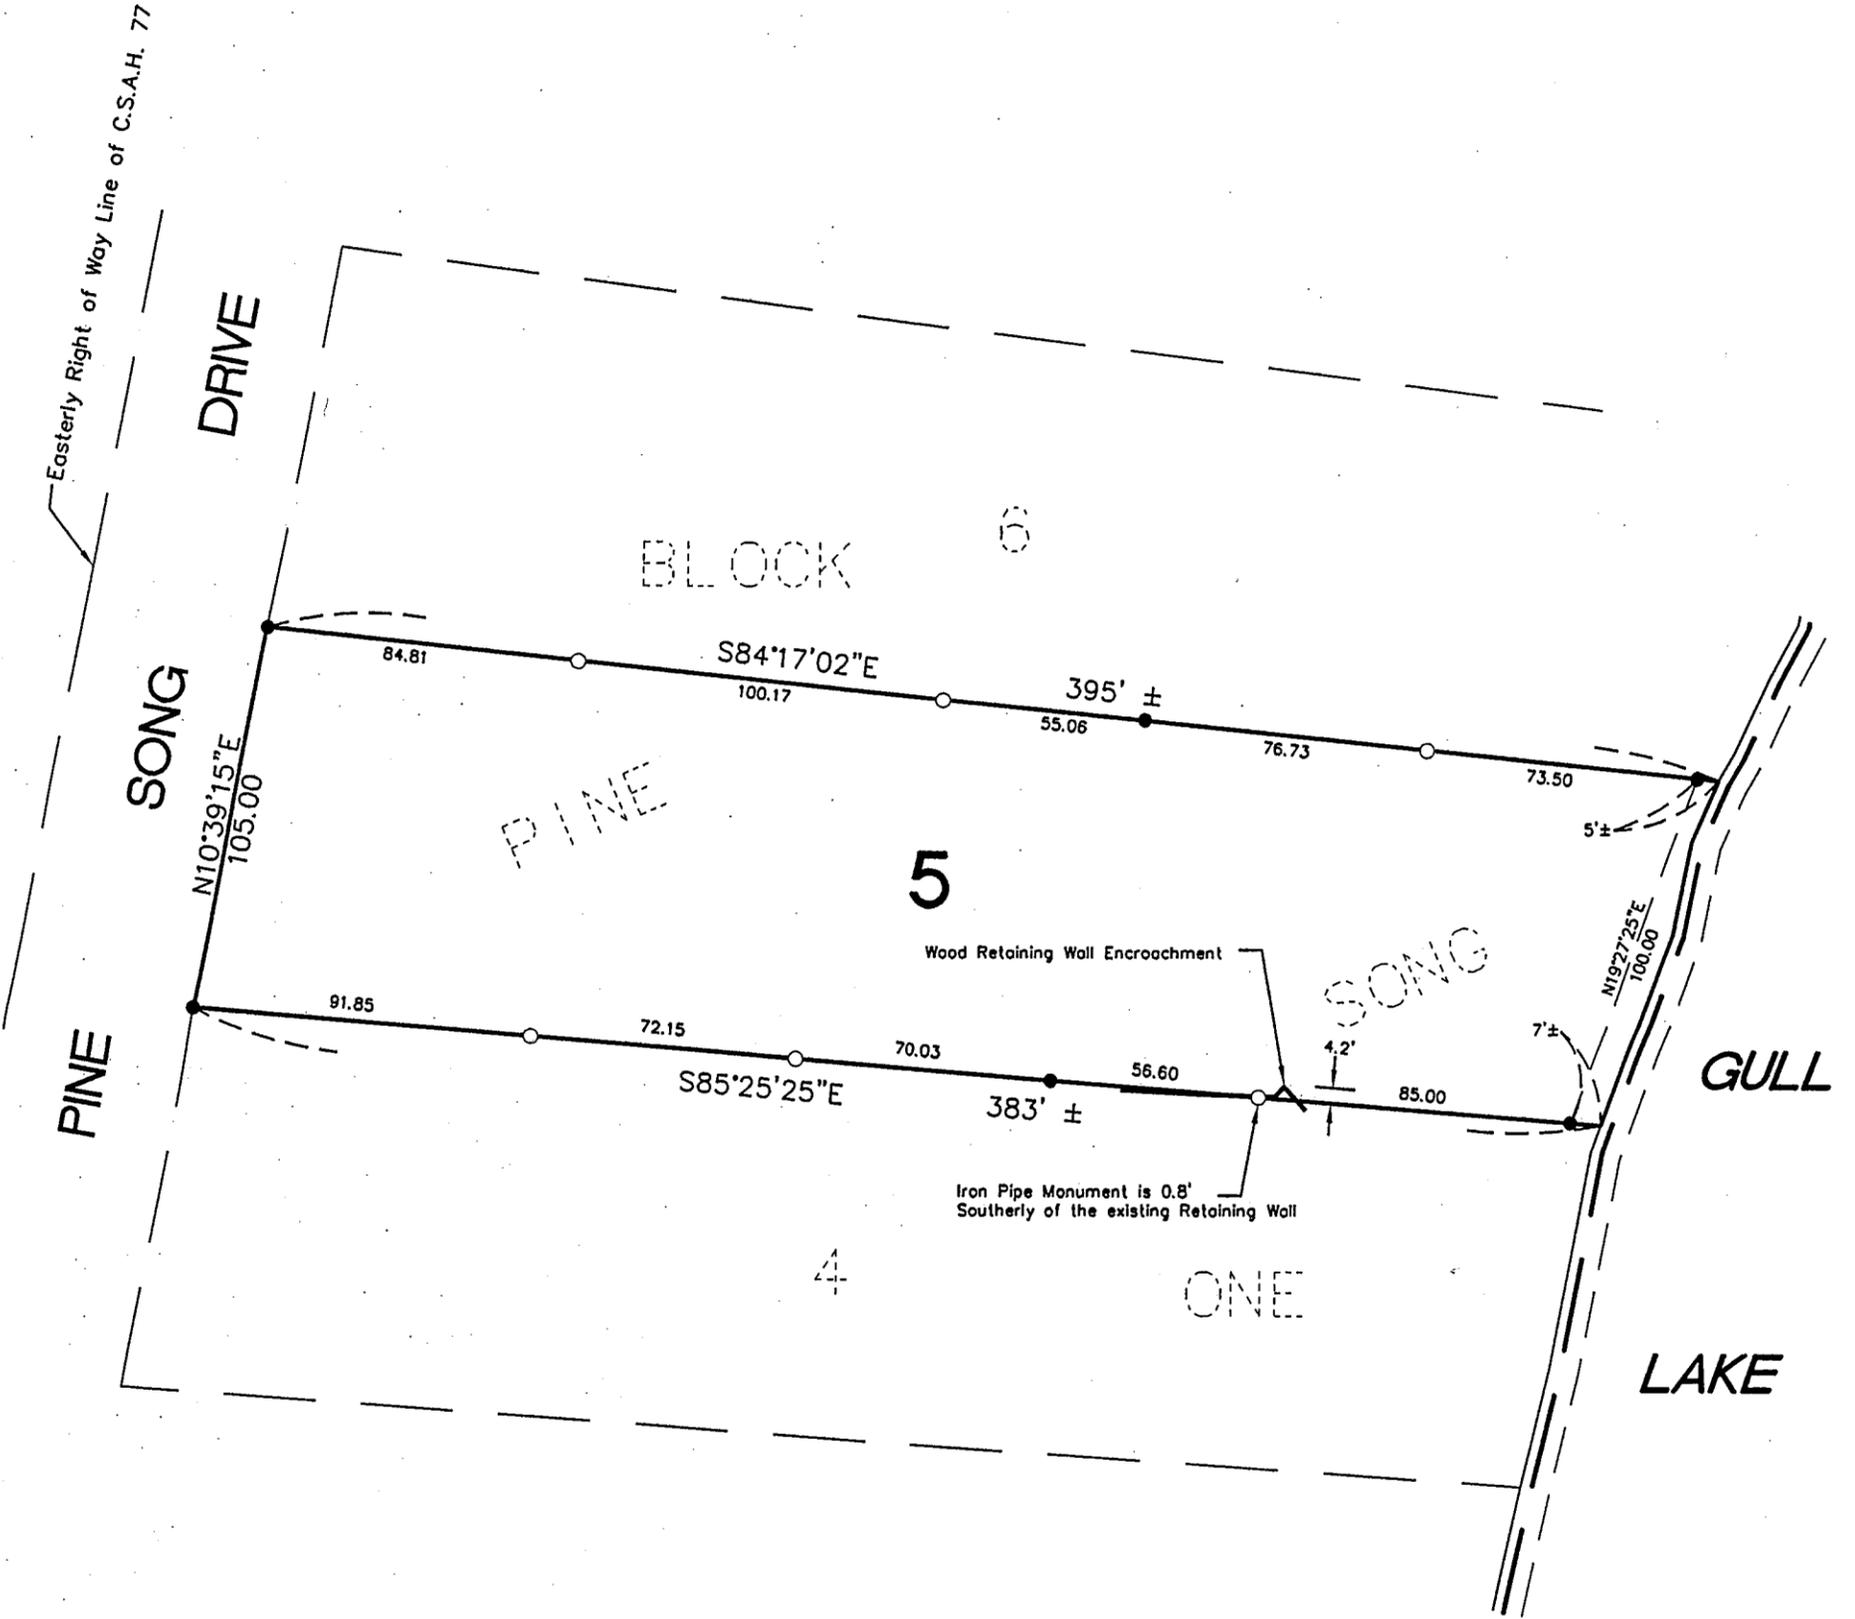

SCALE IN FEET
1 INCH = 50 FEET

ORIENTATION OF THIS BEARING SYSTEM
IS BASED ON AN ASSUMED DATUM

- = DENOTES FOUND IRON MONUMENT
- = DENOTES 1/2 INCH IRON PIPE MONUMENT SET AND MARKED RLS # 13336

DATE:	08/03/01	DATE:		AMENDMENTS		BY:	PREPARED FOR: STEVE PAUL
SCALE:	AS SHOWN						I HEREBY CERTIFY THAT THIS SURVEY, PLAN, OR REPORT WAS PREPARED BY ME OR UNDER MY DIRECT SUPERVISION AND THAT I AM A DULY LICENSED LAND SURVEYOR UNDER THE LAWS OF THE STATE OF MN DONN R. RASMUSSEN
DRAWN BY:	CMC						
CHECKED BY:	JWM						
FILE NUMBER:							DATE: 8/26/01 LIC. NO. 18102

WIDSETH SMITH NOLTING
 ENGINEERS ARCHITECTS LAND SURVEYORS ENVIRONMENTAL SERVICES
 ALEXANDRIA BEMIDJI BRAINERD CROOKSTON GRAND FORKS
 WWW.WSN-MN.COM