


CERTIFICATE OF SURVEY


PART OF GOVERNMENT LOT 6,
SECTION 28, TOWNSHIP 140 NORTH, RANGE 28 WEST,
CASS COUNTY, MINNESOTA

RECEIVED
DEC 20 2002
COUNTY SURVEYOR

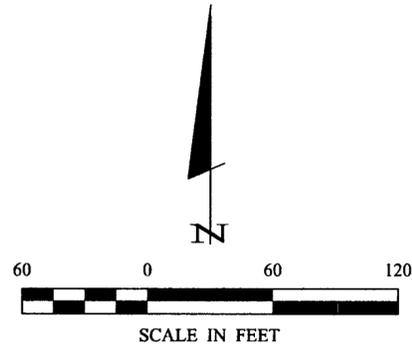

- DENOTES MONUMENT FOUND
- DENOTES IRON MONUMENT SET MARKED BY LICENSE NO. 21367

ORIENTATION OF THIS BEARING SYSTEM IS BASED ON THE SOUTH LINE OF GOV'T LOT 6 TO HAVE AN ASSUMED BEARING OF S 89° 58' 34" E.

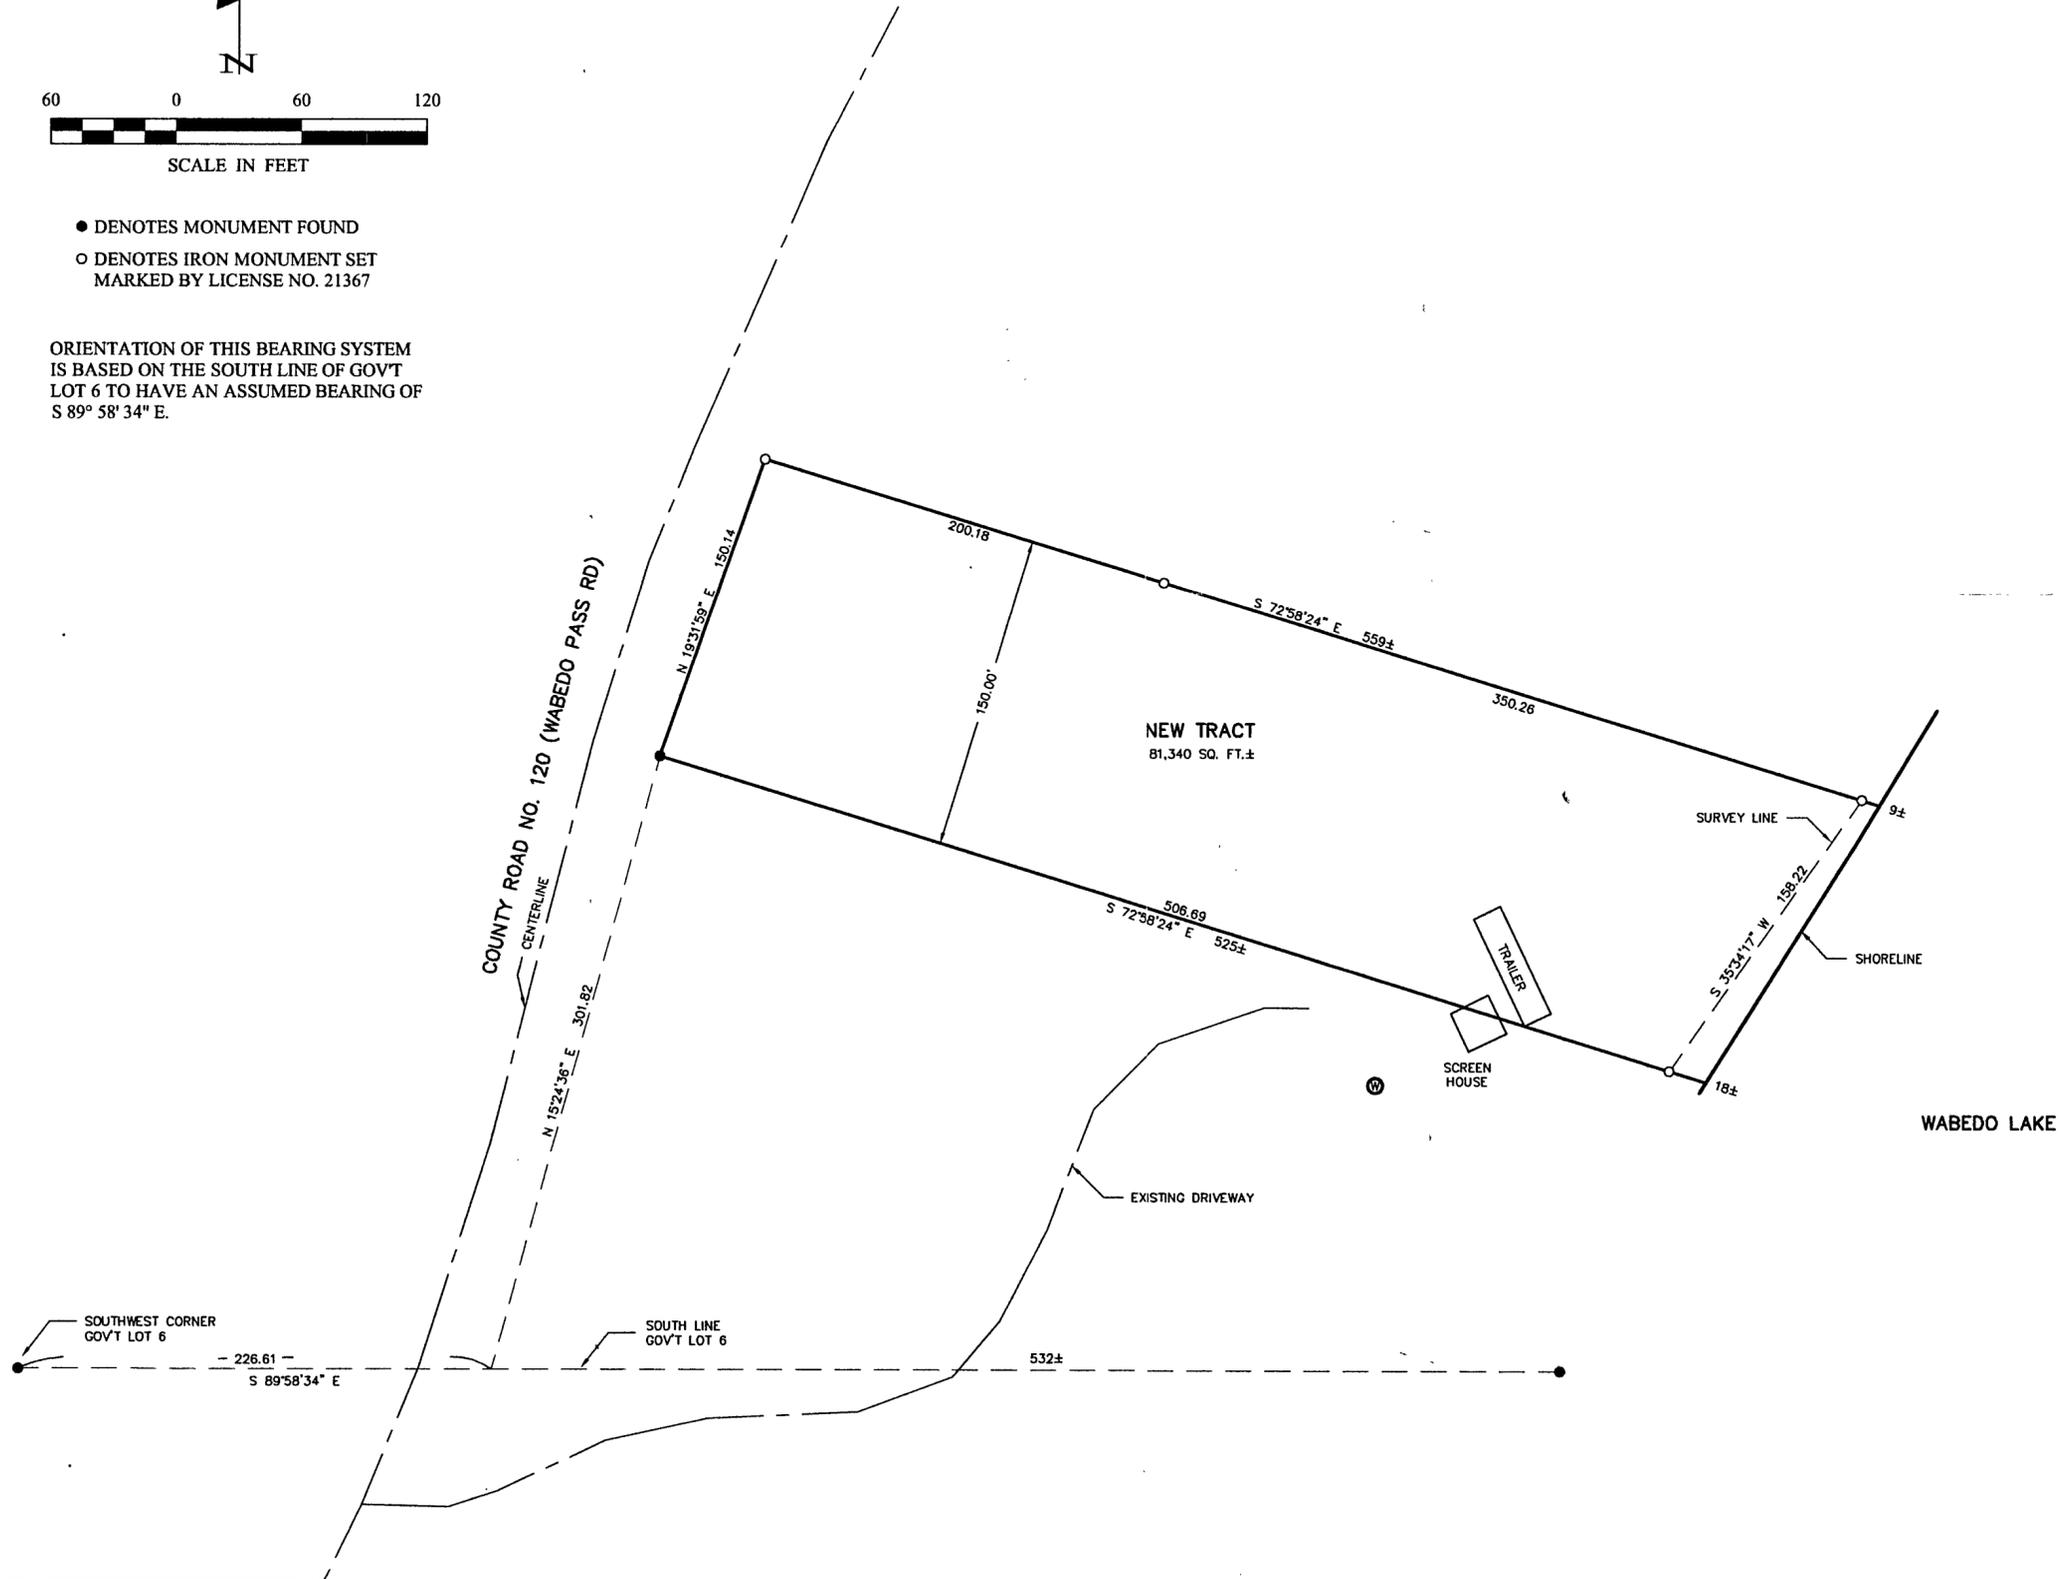

CERTIFICATE OF SURVEY TOM BANTTARI 17737 POTOMAC STREET FOREST LAKE, MN. 55025		PROJECT MGR. DRG	COMPUTER: 012082	DATE: 8/21/01	REVISIONS DESCRIPTION	BY
CHECKED BY: TLF	FIELD BOOK: BOOK 171 PG. 38	SCALE: 1" = 60'	DATE: 8/21/01	DESCRIPTION	BY	I HEREBY CERTIFY THAT THIS SURVEY, PLAN, SPECIFICATION, OR REPORT WAS PREPARED BY ME OR UNDER MY DIRECT SUPERVISION AND THAT I AM A LICENSED PROFESSIONAL ENGINEER AND LAND SURVEYOR UNDER THE LAWS OF THE STATE OF MINNESOTA.
DRAWN BY: DRG	FILE NO.: 012082	HORIZ.: NONE	DATE: 8/21/01	DESCRIPTION	BY	I AM A LICENSED PROFESSIONAL ENGINEER AND LAND SURVEYOR UNDER THE LAWS OF THE STATE OF MINNESOTA.
SHEET 1 OF 1	DRAWN BY: DRG	VERT.: NONE	DATE: 8/21/01	DESCRIPTION	BY	I AM A LICENSED PROFESSIONAL ENGINEER AND LAND SURVEYOR UNDER THE LAWS OF THE STATE OF MINNESOTA.

A 155

Landecker & Associates, Inc.
 Engineering - Surveying - Planning
 Phone: 1-218-547-2372
 Fax: 1-218-547-1584
 Wabedo, MN 56484