



# CERTIFICATE OF SURVEY

PART OF GOVERNMENT LOTS 1 & 2,  
SECTION 20, TOWNSHIP 139 NORTH, RANGE 29 WEST,  
CASS COUNTY, MINNESOTA

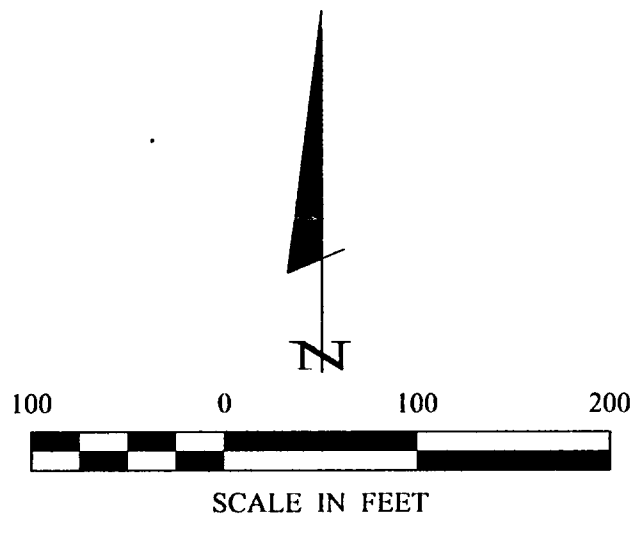

● DENOTES MONUMENT FOUND  
○ DENOTES IRON MONUMENT SET MARKED BY LICENSE NO. 21367

ORIENTATION OF THIS BEARING SYSTEM IS BASED ON THE SOUTH LINE OF GOV'T LOT 1 TO HAVE AN ASSUMED BEARING OF S 89° 22' 06" E.

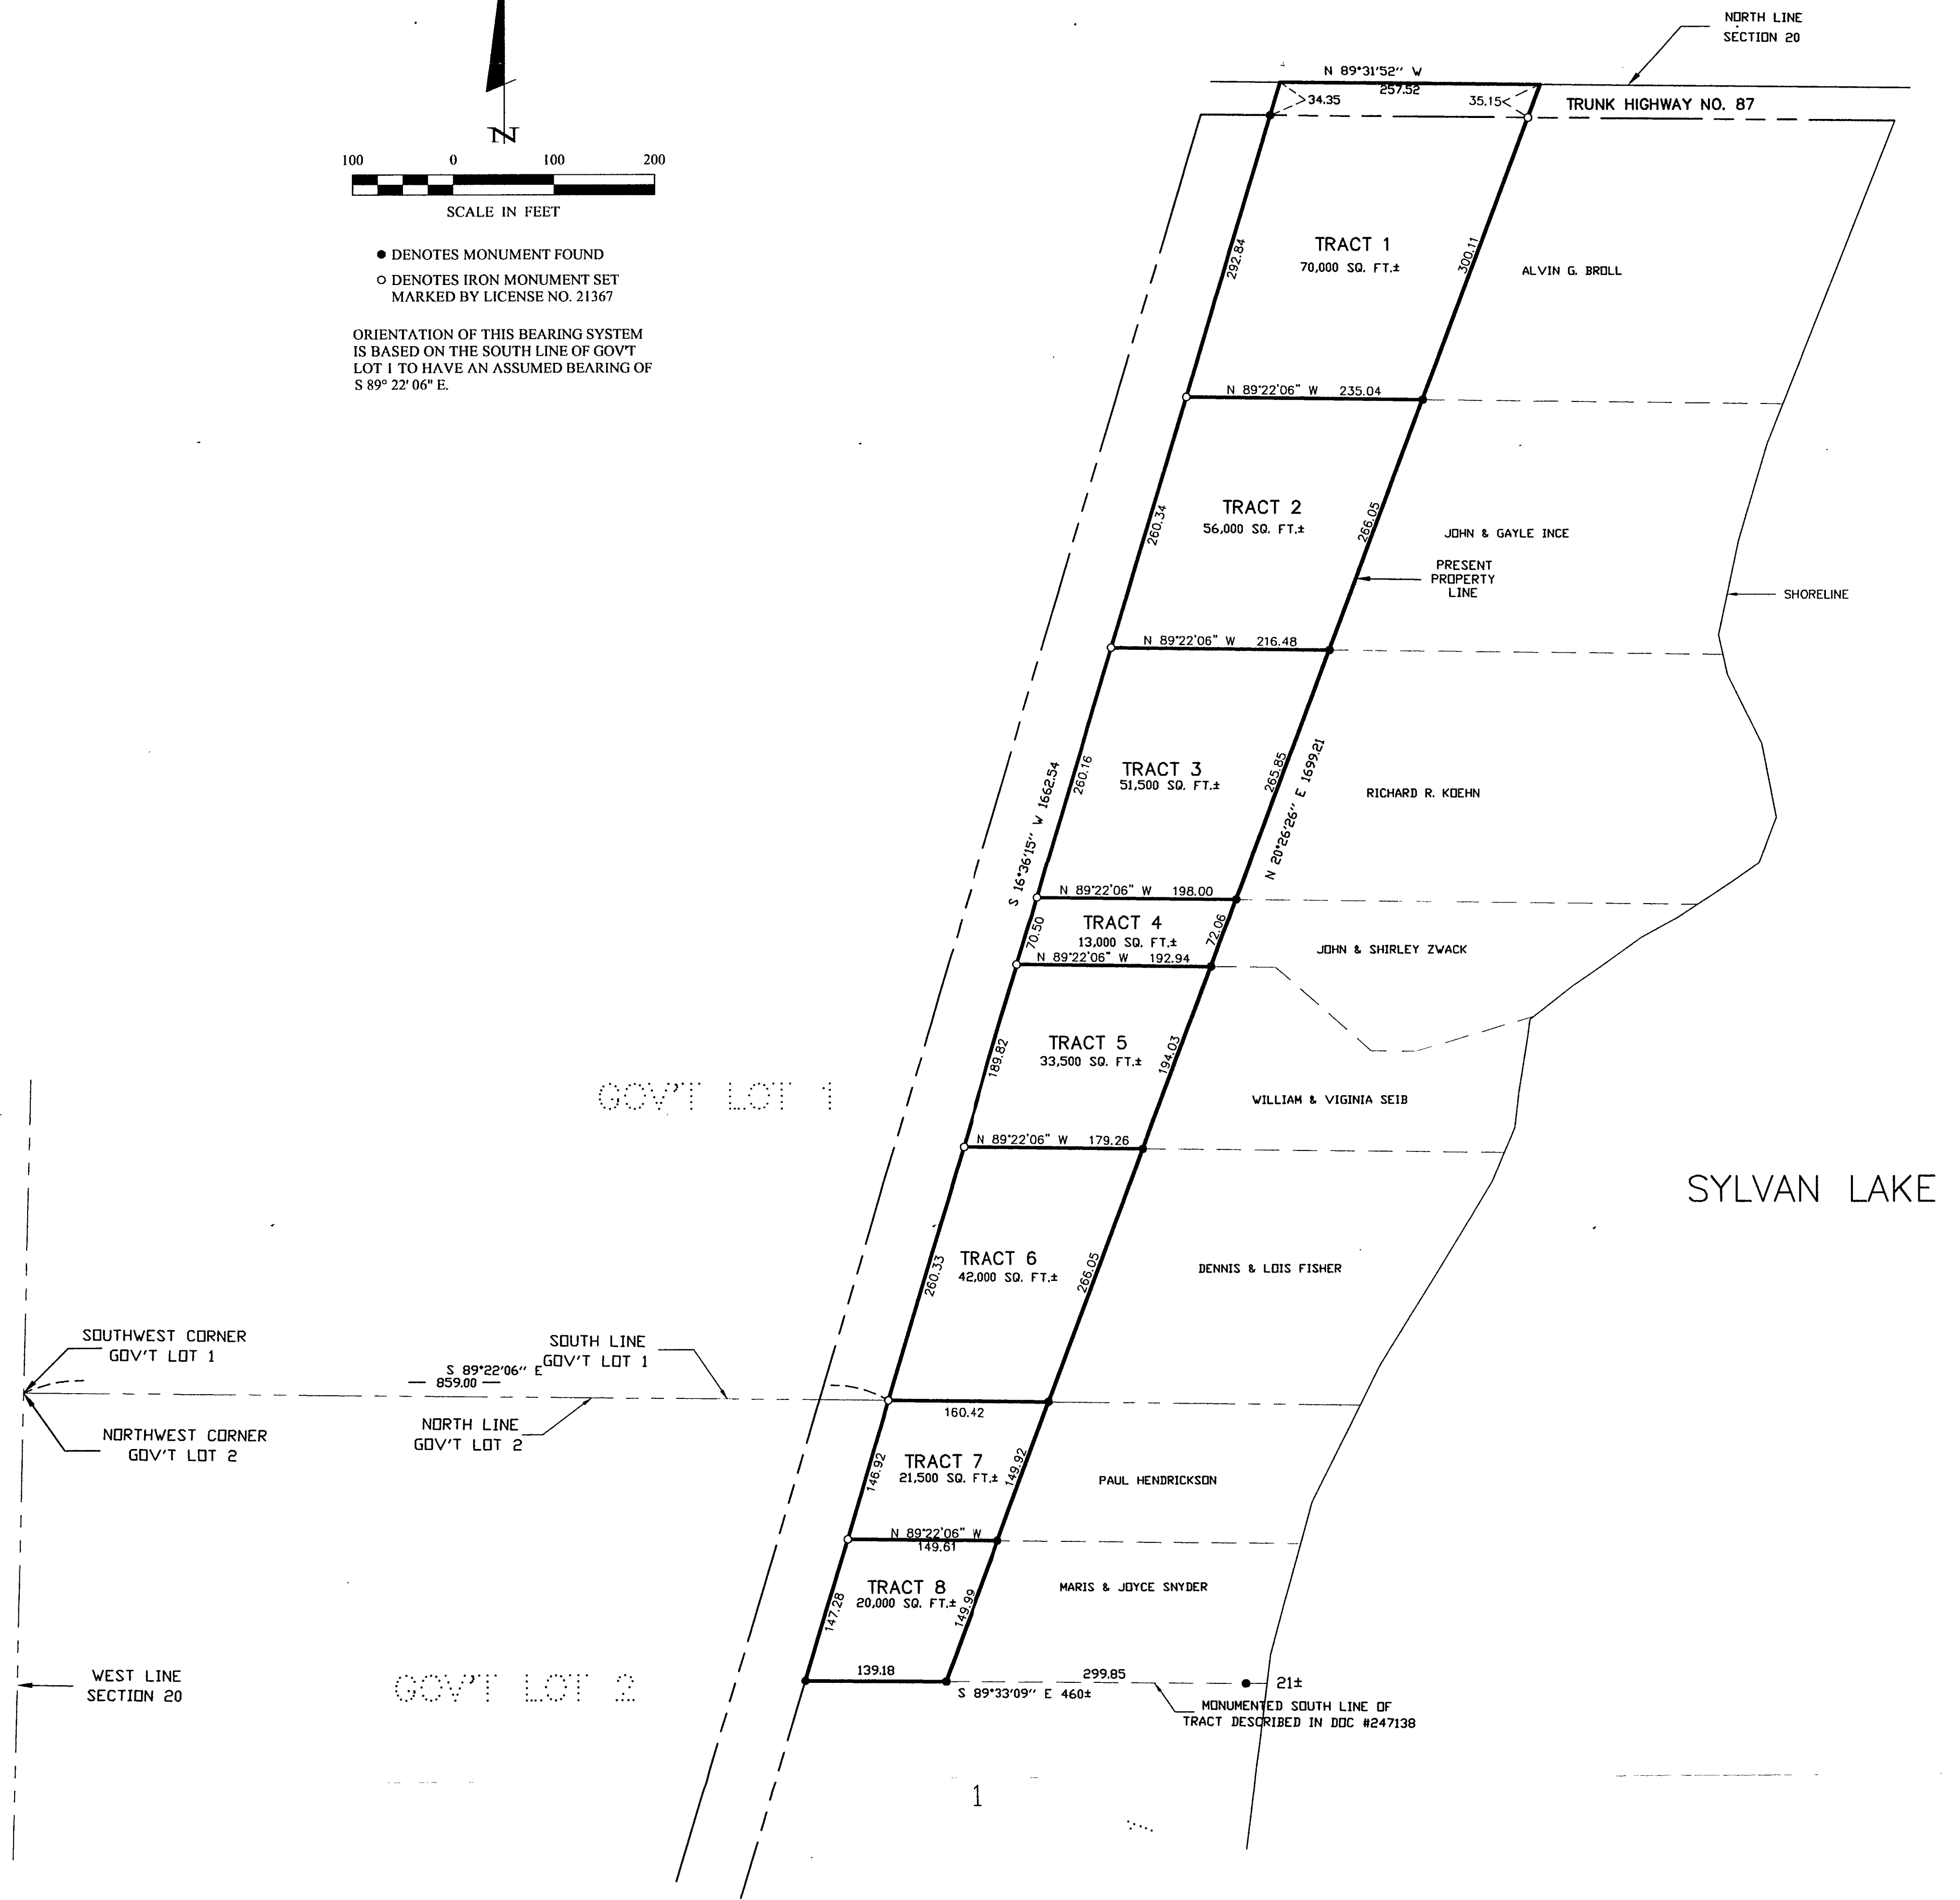

SHEET	CERTIFICATE OF SURVEY	PROJ. MGR.	COMPUTER:	DATE:	REVISIONS	I HEREBY CERTIFY THAT THIS SURVEY, PLAN, SPECIFICATION, OR REPORT WAS PREPARED BY ME OR UNDER MY DIRECT SUPERVISION AND THAT I AM A DULY LICENSED PROFESSIONAL ENGINEER OR LAND SURVEYOR UNDER THE LAWS OF THE STATE OF MINNESOTA.  TERRY L. FREEMAN DATE: 8/30/01 LIC. NO. 21367
	1	DENNIS FISHER 1136 W. STONEBACK LANE NW BACKUS, MN. 56435	TLF	012139	8/30/01	
1		CHECKED BY:	FIELD BOOK:	SCALE:		
		TLF	BOOK 173 PG. 58	HORZ. 1"=100'		
		DRAWN BY:	FILE NO:	VERT. NONE		
		DRG	012139			

**Landecker & Associates, Inc.**  
Engineering • Surveying • Planning  
Walker, MN 56484  
Phone: 1-218-547-1296 Fax: 1-218-547-2222