



CERTIFICATE OF SURVEY

LOTS 3-10, SUNRISE HEIGHTS, AND PART OF GOVERNMENT LOT 1,
SECTION 26, TOWNSHIP 142 NORTH, RANGE 31 WEST,
CASS COUNTY, MINNESOTA

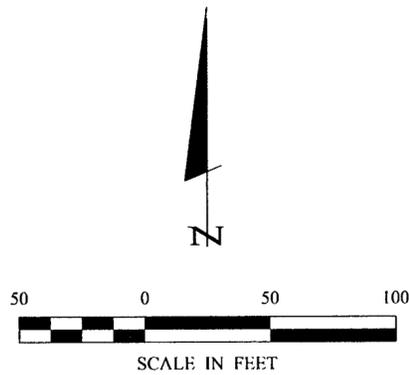

- DENOTES MONUMENT FOUND
- DENOTES IRON MONUMENT SET MARKED BY LICENSE NO. 21367

ORIENTATION OF THIS BEARING SYSTEM IS BASED ON THE NORTH LINE OF GOV'T LOT 1 TO HAVE AN ASSUMED BEARING OF S 89° 43' 50" E.

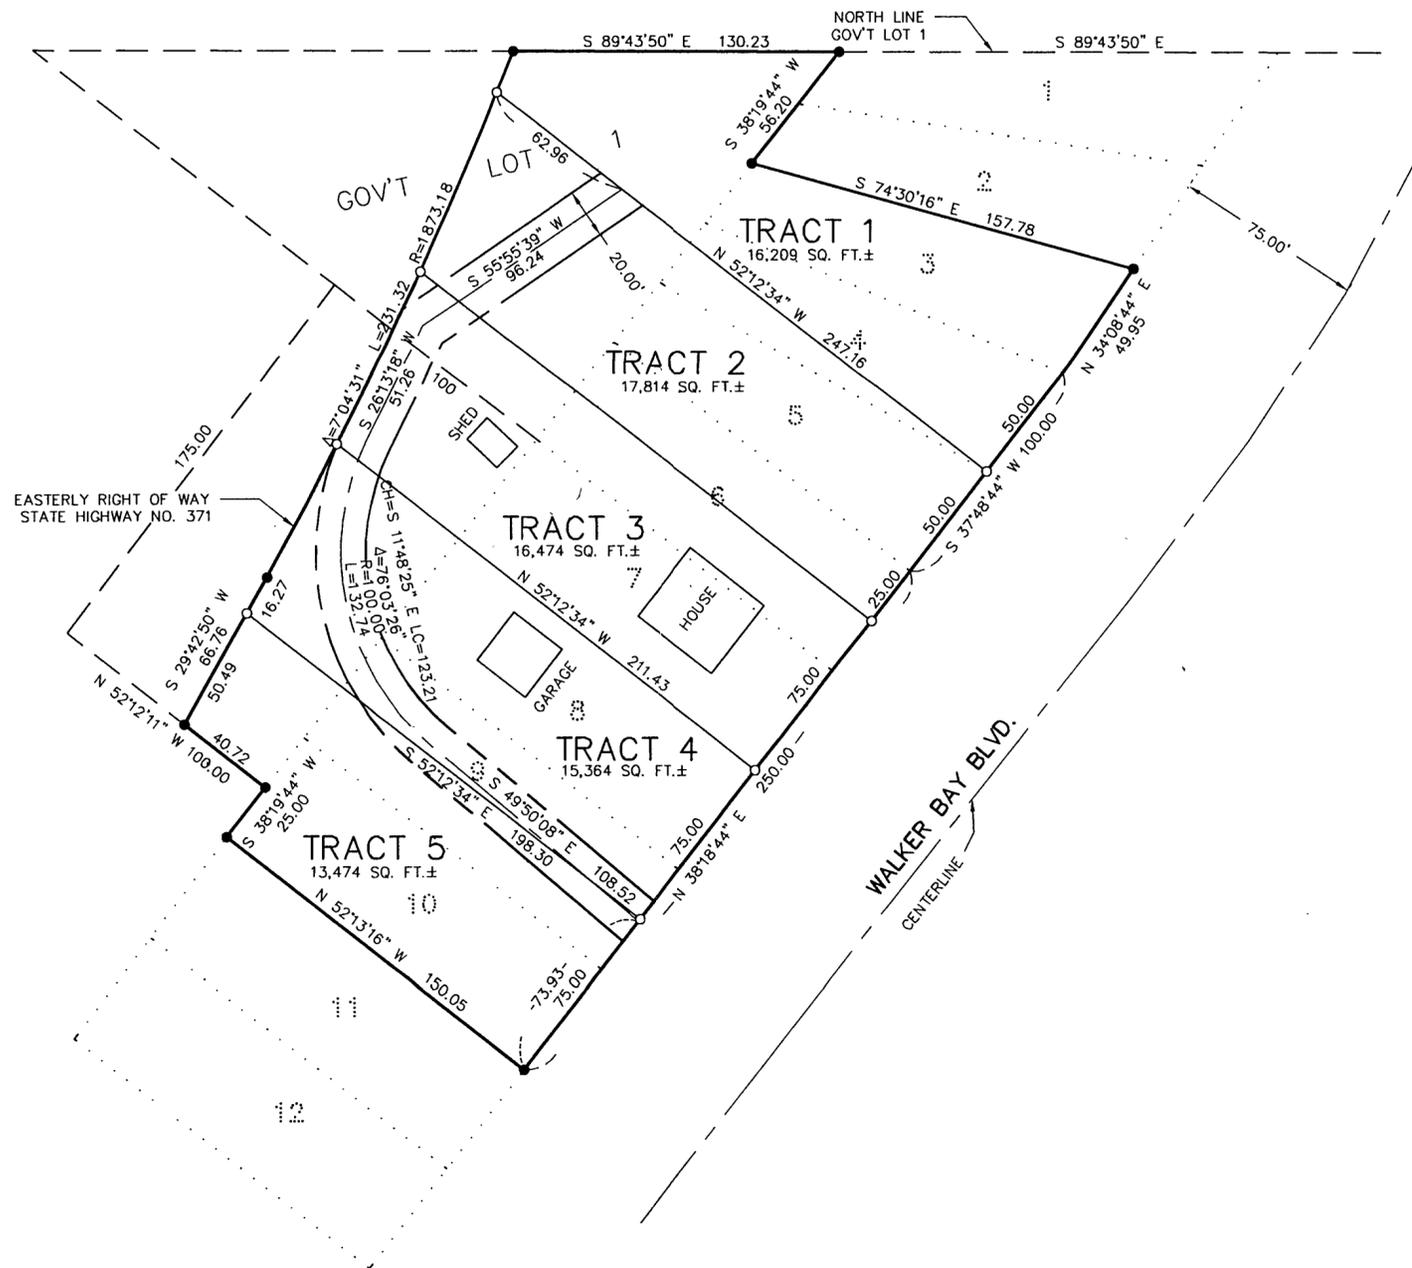

CERTIFICATE OF SURVEY		D.W. JONES, INC. PO BOX 340 WALKER, MN. 56484	
PROJ. MGR. TLF	CHECKED BY: TLF	COMPUTER: 012105	FIELD BOOK: BOOK 170 PG. 70
DATE: 9/11/07	SCALE: HORIZ. 1"=50'	FILE NO: 012105	VERT. NONE
REVISIONS	DESCRIPTION	DATE	BY
I HEREBY CERTIFY THAT THIS SURVEY, PLAN, SPECIFICATION, OR REPORT WAS PREPARED BY ME OR UNDER MY DIRECT SUPERVISION AND THAT I AM A LICENSED PROFESSIONAL ENGINEER OR LAND SURVEYOR UNDER THE LAWS OF THE STATE OF MINNESOTA. TERRY L. FREEMAN DATE 9/11/07 LIC. NO. 21367		Landecker & Associates, Inc. Engineering - Surveying - Planning Walker, MN 56484 Phone: 1-218-547-1296 Fax: 1-218-547-2272	
SHEET		1 of 1	