




# CERTIFICATE OF SURVEY

PART OF GOVERNMENT LOT 1,  
SECTION 27, TOWNSHIP 141 NORTH, RANGE 28 WEST,  
CASS COUNTY, MINNESOTA

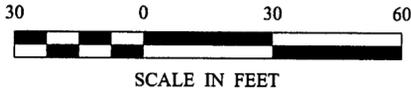

- DENOTES MONUMENT FOUND
- DENOTES IRON MONUMENT SET MARKED BY LICENSE NO. 21367
- ☼ DENOTES WETLAND

ORIENTATION OF THIS BEARING SYSTEM IS BASED ON THE NORTH LINE OF TRACT G TO HAVE AN ASSUMED BEARING OF S 40° 36' 50" W.

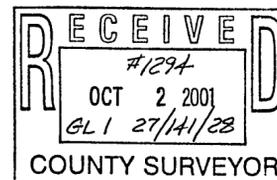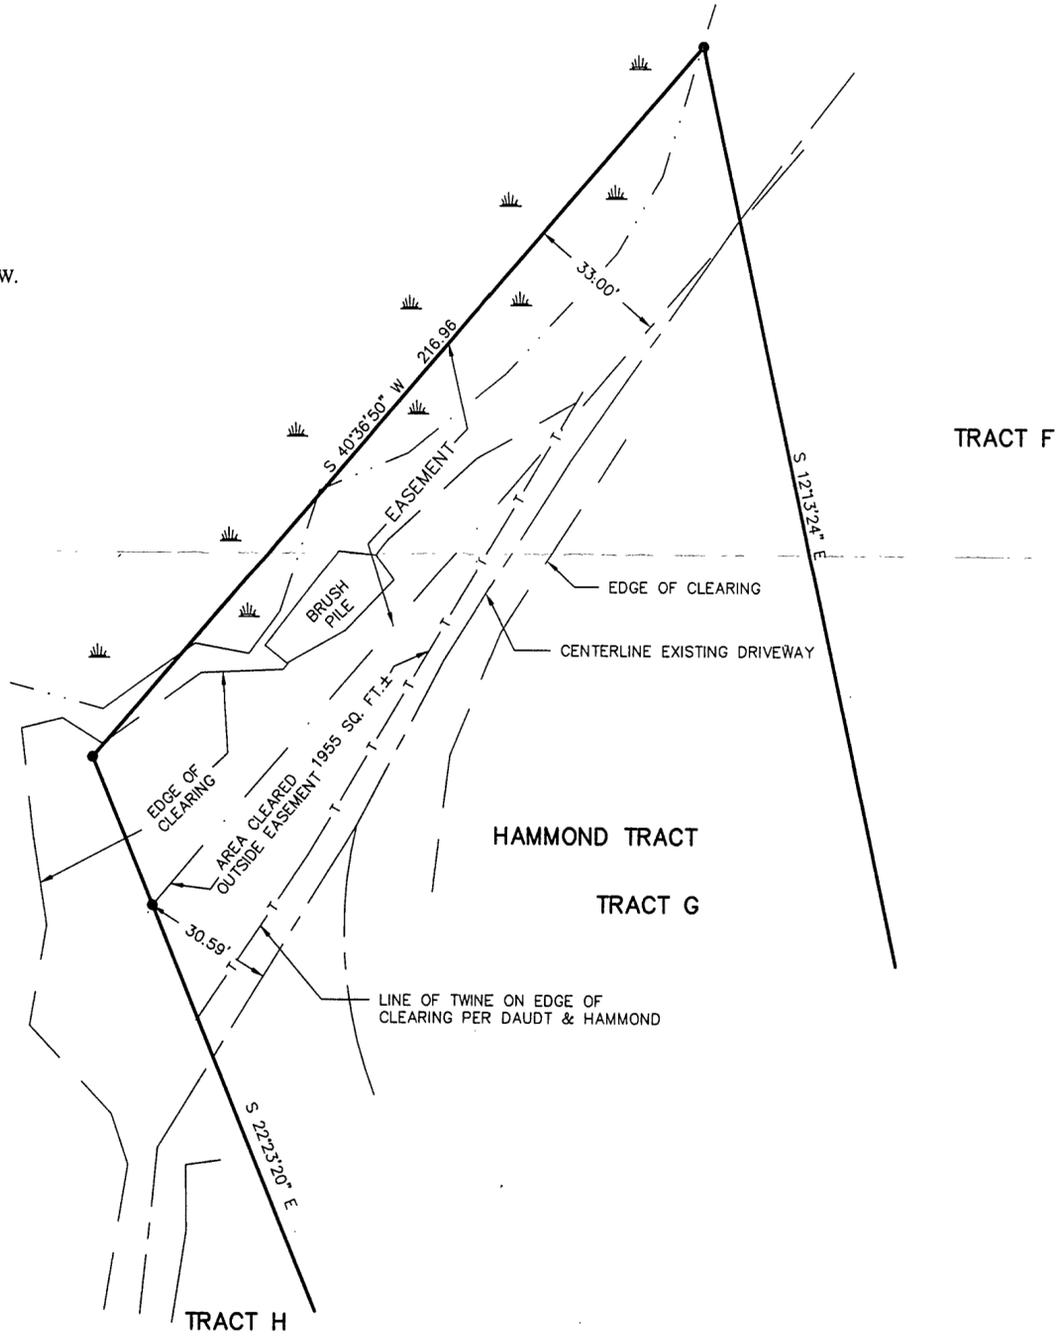

1 of 1	<b>CERTIFICATE OF SURVEY</b>	PROJ. MGR. TLF	COMPUTER: 012196	DATE:	REVISIONS	I HEREBY CERTIFY THAT THIS SURVEY, PLAN, SPECIFICATION, OR REPORT WAS PREPARED BY ME OR UNDER MY DIRECT SUPERVISION AND THAT I AM A DULY LICENSED PROFESSIONAL ENGINEER OR LAND SURVEYOR UNDER THE LAWS OF THE STATE OF MINNESOTA. TERRY L. FREEMAN DATE: 9/28/01 LIC. NO. 21367	<b>Landecker &amp; Associates, Inc.</b> Engineering • Surveying • Planning Walker, MN 56484 Phone: 1-218-547-1296 Fax: 1-218-547-227	
	BRUCE HAMMOND PO BOX 488 MONTICELLO, MN. 55362	CHECKED BY: TLF	FIELD BOOK: BOOK 174 PG. 47	SCALE: HORZ. 1"=30'	DATE			DESCRIPTION
	DRAWN BY: DRG	FILE NO: 012196	VERT. NONE					