
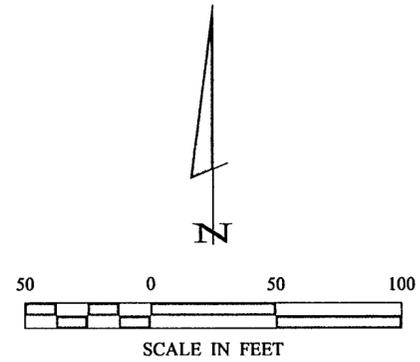


CERTIFICATE OF SURVEY

PART OF GOVERNMENT LOT 6,
SECTION 31, TOWNSHIP 142 NORTH, RANGE 27 WEST,
CASS COUNTY, MINNESOTA

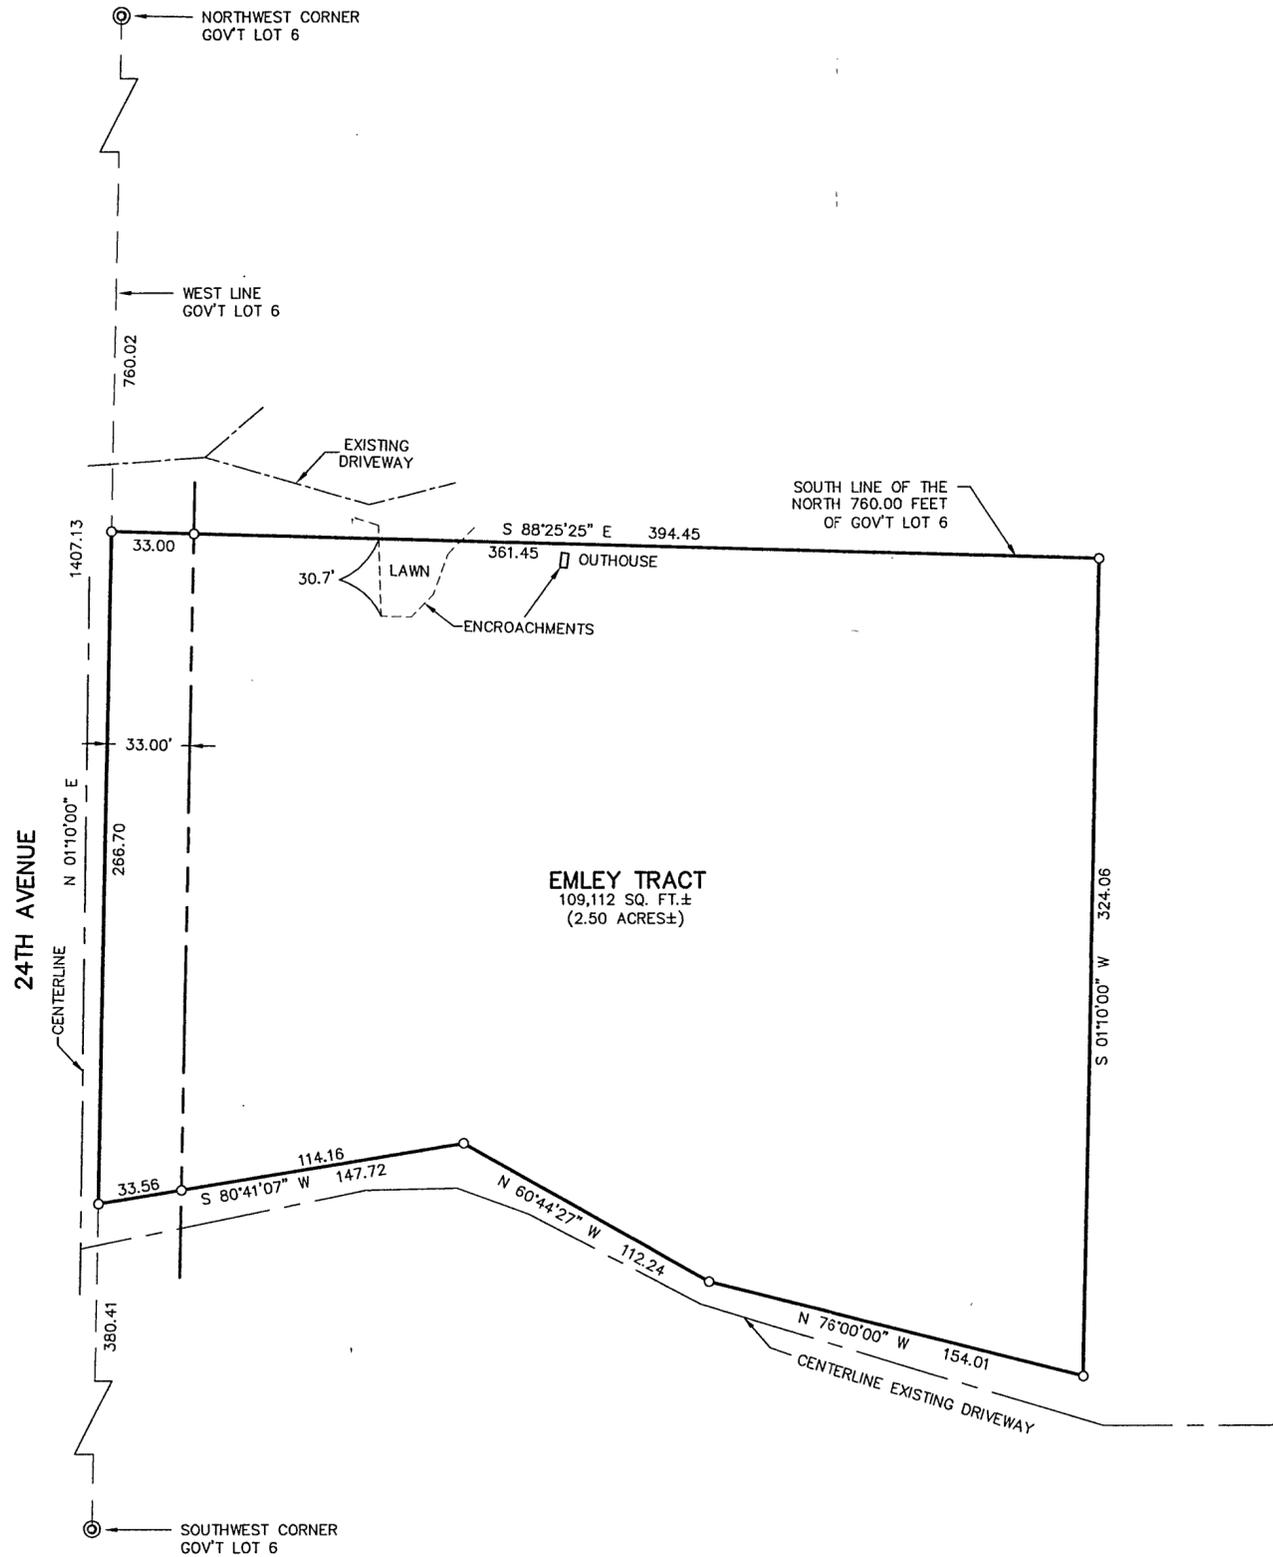

- ⊙ DENOTES BRASS CAP MONUMENT FOUND
- DENOTES IRON MONUMENT SET MARKED BY LICENSE NO. 21367

ORIENTATION OF THIS BEARING SYSTEM IS BASED ON THE WEST LINE OF GOV'T LOT 6 TO HAVE AN ASSUMED BEARING OF S 1° 10' 00" W.

CERTIFICATE OF SURVEY		TERRY L. ENMLEY 833 17TH AVE. S. ST. CLOUD, MN. 56301-5234	
PROJ. MGR. DRG	CHECKED BY: TLF	DRAWN BY: DRG	COMPUTER: 012075
DATE: 10/14/01	SCALE: HORIZ. 1"=50'	FILE NO. 012075	DATE: 10/14/01
REVISIONS	DESCRIPTION	DATE	BY
I HEREBY CERTIFY THAT THIS SURVEY, PLAN, SPECIFICATION, OR REPORT WAS PREPARED BY ME OR UNDER MY DIRECTORIAL SUPERVISION AND THAT I AM A LICENSED PROFESSIONAL SURVEYOR UNDER THE LAWS OF THE STATE OF MINNESOTA.		TERRY L. FREEMAN DATE: 10/14/01 LIC. NO. 21367	
LANDecker & Associates, Inc. Engineering - Surveying - Planning Walker, MN 56484 Phone 1218-547-1196 Fax 1218-547-2272		SHEET 1 OF 1	