



GL 2 17-134-29

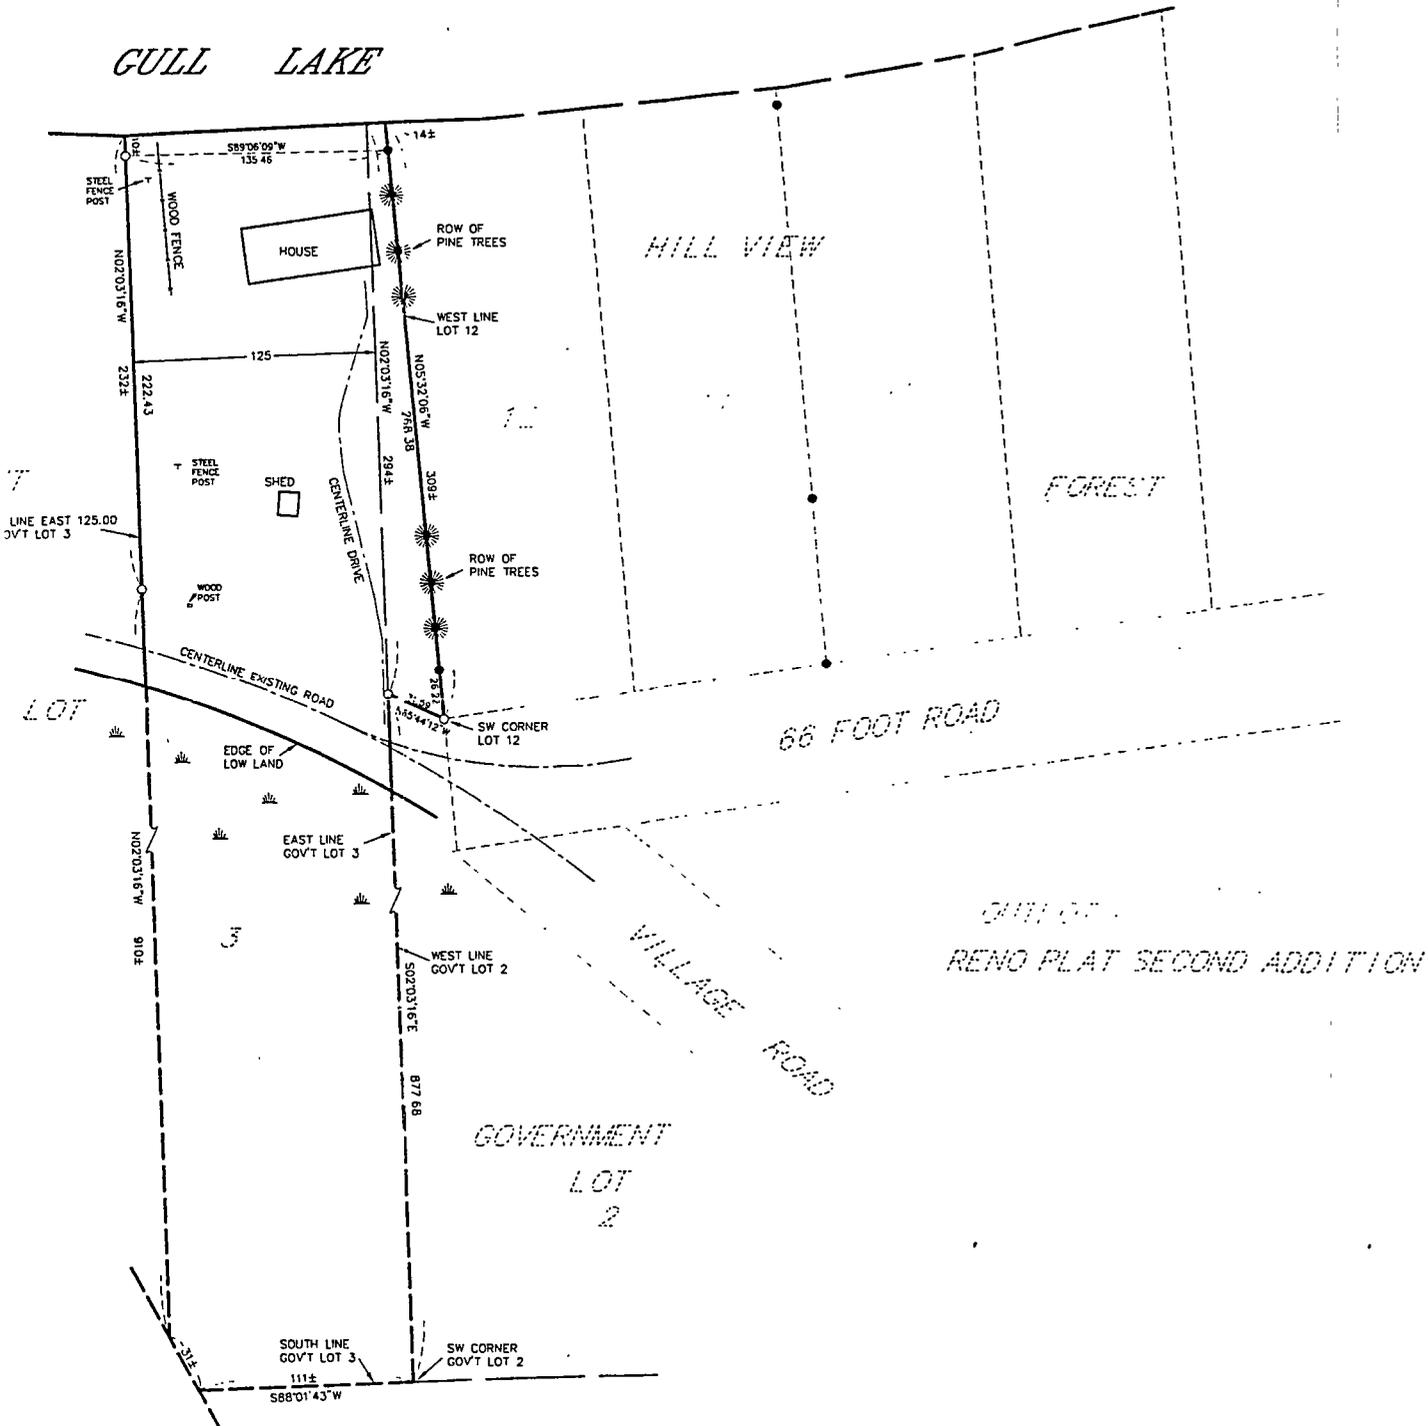

Legal Description:

The East 125.00 feet of Government Lot 3, Section 17, Township 134 North, Cass County, Minnesota and that part of Government Lot 2, said Section 17 follows Beginning at an iron monument in said Government Lot 2, which is of Lot 12, HILL VIEW FOREST; according to the recorded plat on file in the Recorder's Office and assuming that the west line of said Lot 12 bears North 02 degrees 06 seconds West from said southwest corner; thence North 65 degrees 06 seconds West 31.59 feet to an iron monument on the west line of said Gov North 02 degrees 03 minutes 16 seconds West 294 feet, more or less, along Government Lot 2 to the shore of Gull Lake; thence easterly along said shore with said west line of Lot 12; thence South 05 degrees 32 minutes 06 seconds more or less, along said west line of Lot 12 to the point of beginning. Subject to the existing public road crossing said parcel and subject to other easement restrictions of record, if any

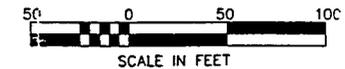

- = IRON MONUMENT FOUND IN PLACE
- = 1/2" REBAR SET

ORIENTATION OF THIS BEARING SYSTEM IS ASSUMED