
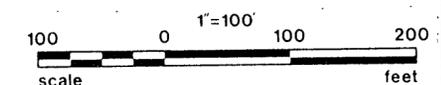


CERTIFICATE OF SURVEY

PART OF GOVERNMENT LOT 3,
SECTION 16, TOWNSHIP 142 NORTH, RANGE 31 WEST
CASS COUNTY, MINNESOTA

FOR: PAUL JASPERS
P.O. BOX 999
WALKER, MN 56484

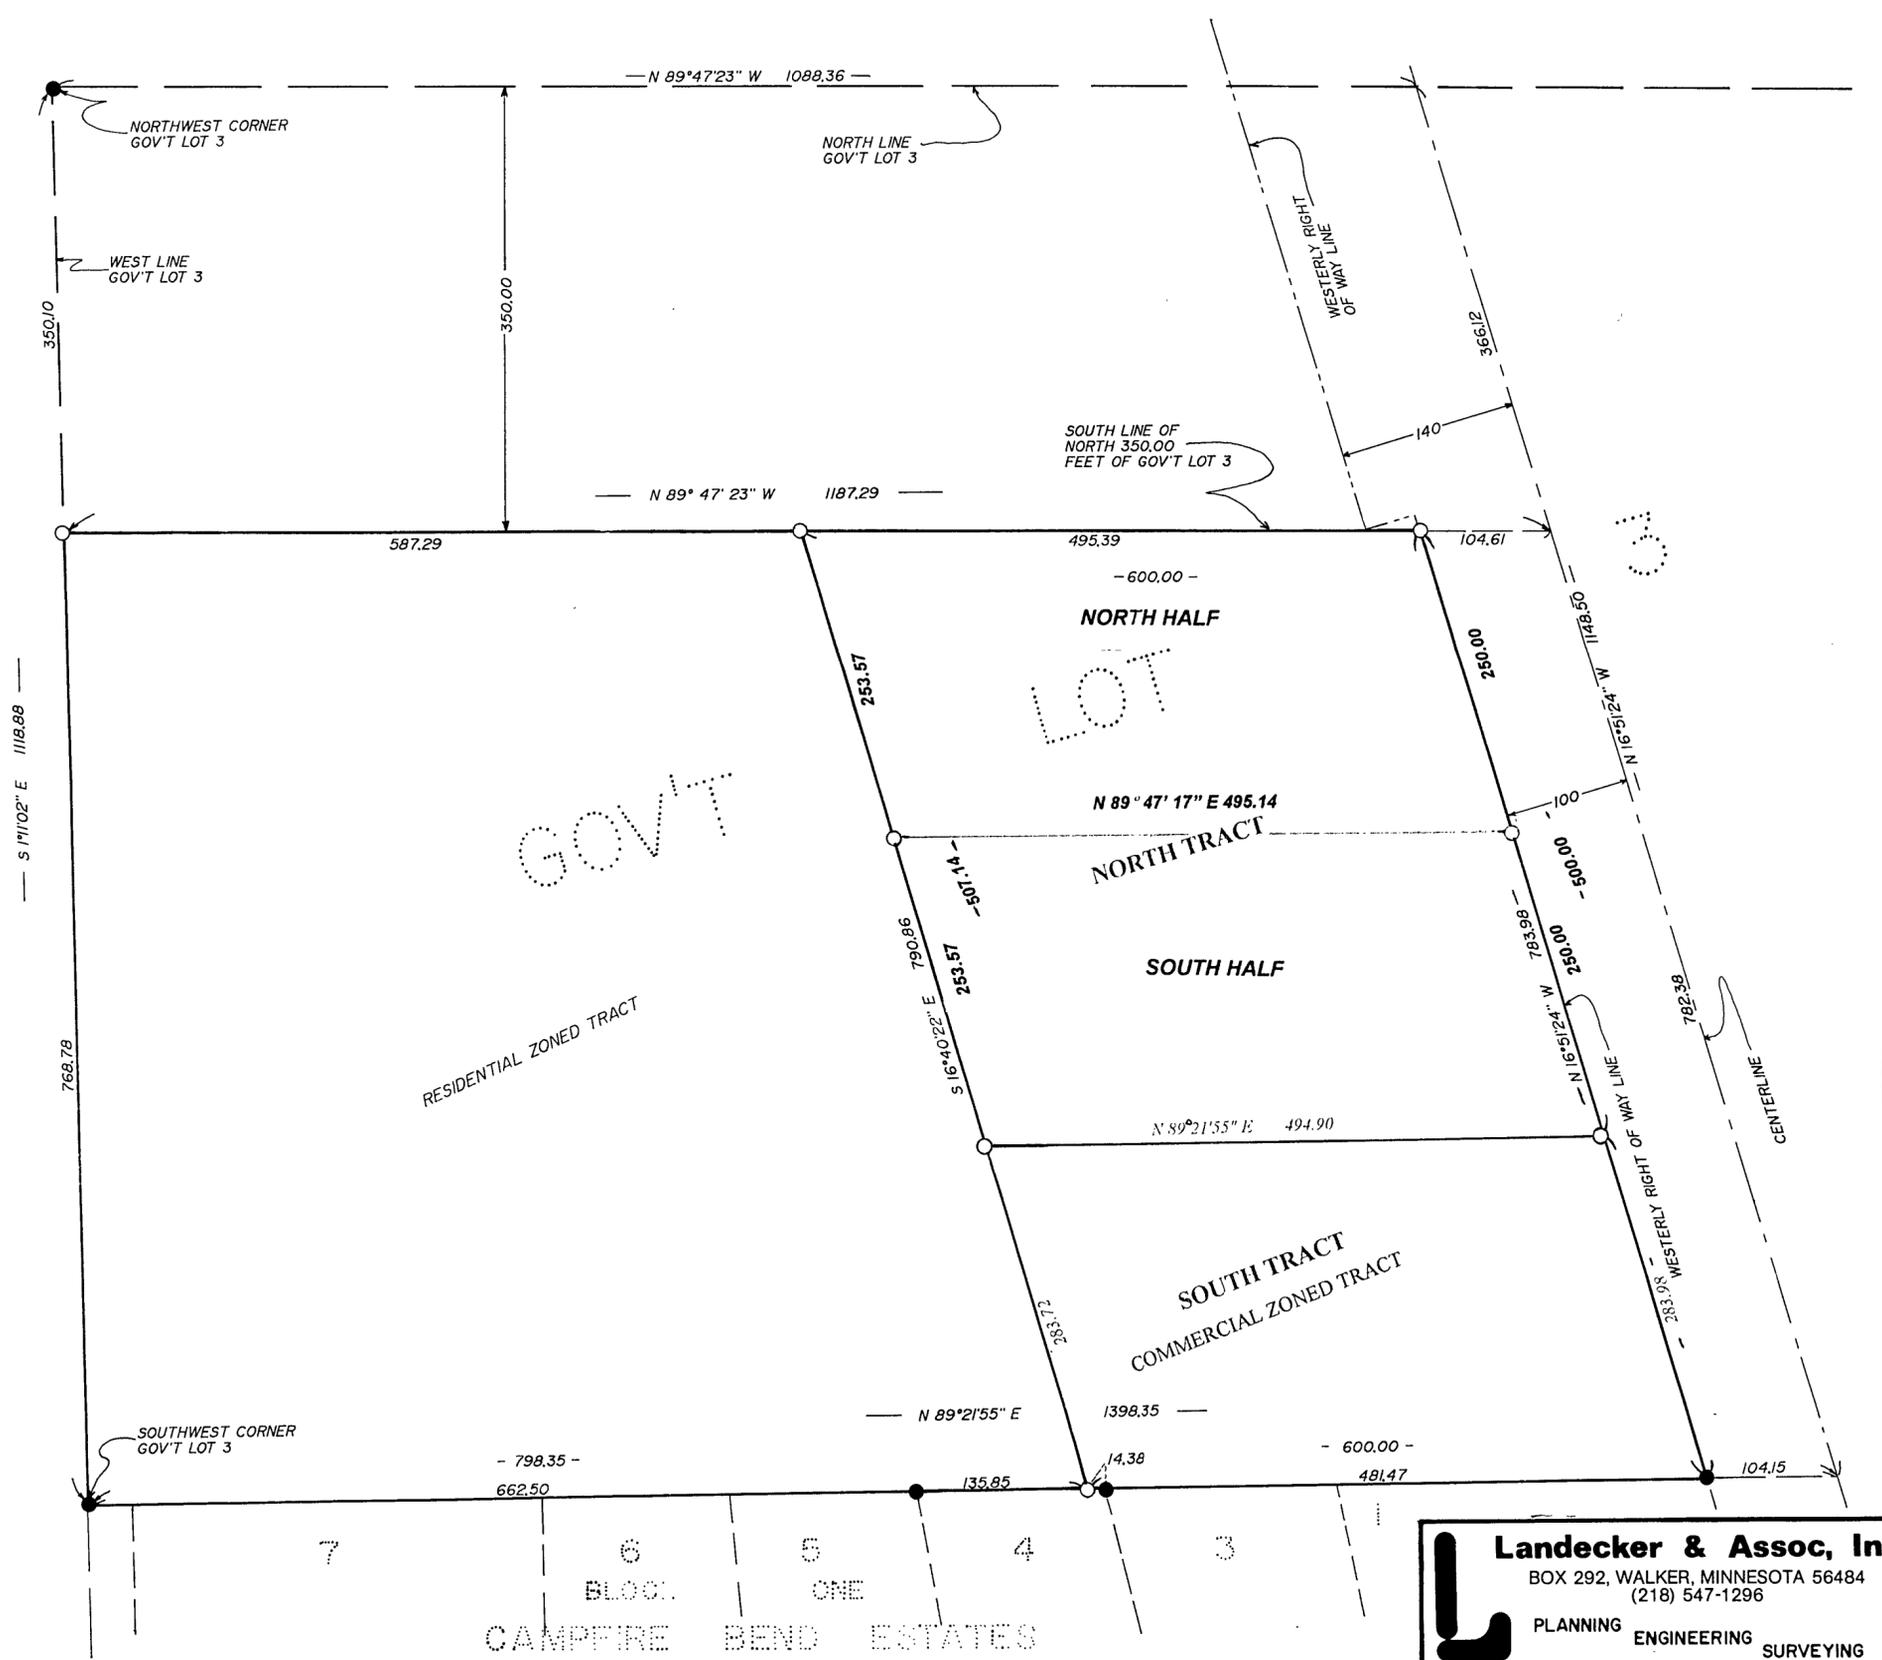

- DENOTES IRON MONUMENT SET MARKED BY REG. NO. 21367
 - DENOTES MONUMENT FOUND
- ORIENTATION OF THIS BEARING SYSTEM IS ASSUMED

I HEREBY CERTIFY THAT THIS SURVEY, PLAN, SPECIFICATION OR REPORT WAS PREPARED BY ME OR UNDER MY DIRECT SUPERVISION AND THAT I AM A DULY LICENSED ENGINEER OR LAND SURVEYOR UNDER THE LAWS OF THE STATE OF MINNESOTA.

David A. Dunn
DATE 4/11/95 LIC. NO. _____

L	Landecker & Assoc, Inc.		PROJ. MGR.	DATE	REVISIONS	COMPUTER
	BOX 292, WALKER, MINNESOTA 56484 (218) 547-1296		TLF	4/11/95	6/7/96 NBS TRACT	95222
	PLANNING ENGINEERING SURVEYING		CHECKED BY	SCALE		BOOK 120 Pg. 1
			<i>AK</i>	HORIZ 1" = 100'		FILE NO. W00792
			DRAWN BY			SHEET 1 OF 1
			KAR	VERT		