
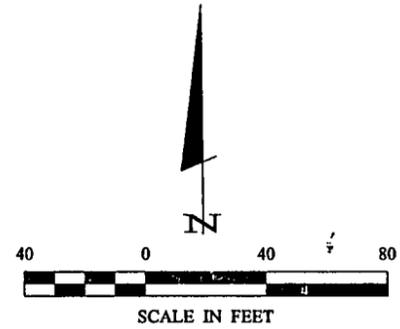


CERTIFICATE OF SURVEY

PART OF GOVERNMENT LOT 6,
SECTION 1, TOWNSHIP 140 NORTH, RANGE 31 WEST,
CASS COUNTY, MINNESOTA

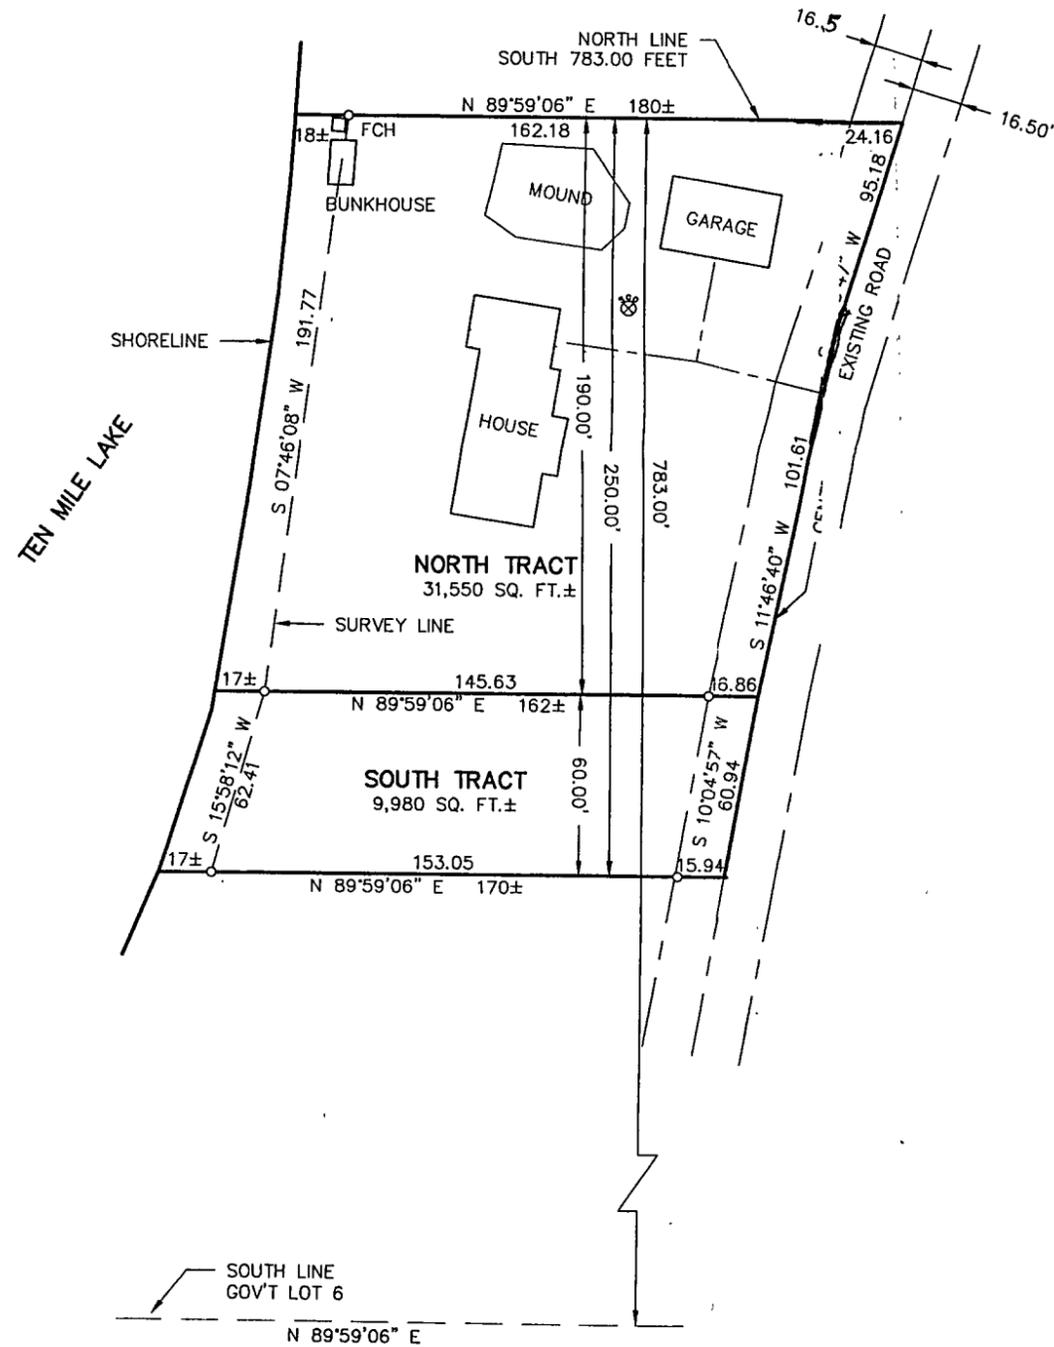

- DENOTES MONUMENT FOUND
- DENOTES IRON MONUMENT SET MARKED BY LICENSE NO. 21367
- ⊗ DENOTES SEPTIC CLEANOUT

ORIENTATION OF THIS BEARING SYSTEM IS BASED ON THE SOUTH LINE OF GOVT LOT 6 TO HAVE AN ASSUMED BEARING OF N 89° 59' 06" E.

Landecker & Associates, Inc.
 Engineering - Surveying - Planning
 Phone 1218-5471306 Fax 1218-547272
 Wadena, MN 56484

I HEREBY CERTIFY THAT THIS SURVEY, PLAN, SPECIFICATION, MAP, OR REPORT WAS PREPARED BY ME OR BY A FULLY LICENSED PROFESSIONAL ENGINEER OR LAND SURVEYOR UNDER THE LAWS OF THE STATE OF MINNESOTA.
 DATE: 10/31/01 U.C. NO. 21367

REVISIONS	DATE	DESCRIPTION

DATE: 10/31/01
 SCALE: 1"=40'
 HORIZ. FILE NO.: NONE
 VERT. FILE NO.: NONE

PROJ. MGR.	COMPUTER	FIELD BOOK	PG. 38
DRG	012171	BOOK 175	FILE NO.
TLF			012171
DRAWN BY:			
DRG			

CERTIFICATE OF SURVEY
 RICHARD PITTSCH
 9301 MONTELO ROAD
 LINCOLN, NE. 68520

A 7