


CERTIFICATE OF SURVEY


GOVERNMENT LOT 3 AND PART OF SOUTHWEST QUARTER OF NORTHEAST QUARTER,
SECTION 14, TOWNSHIP 142 NORTH, RANGE 26 WEST,
CASS COUNTY, MINNESOTA

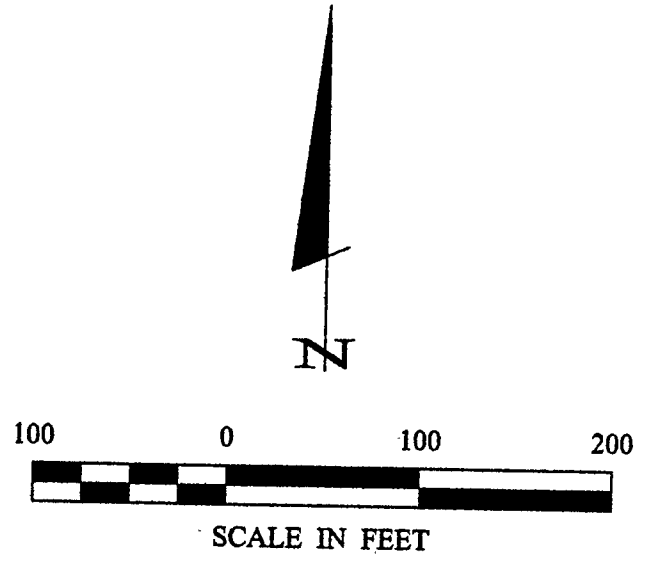

- DENOTES MONUMENT FOUND
- DENOTES IRON MONUMENT SET MARKED BY LICENSE NO. 21367
- ▬ DENOTES WETLAND

ORIENTATION OF THIS BEARING SYSTEM IS BASED ON THE SOUTH LINE OF GOV'T LOT 3 TO HAVE AN ASSUMED BEARING OF S 83° 35' 33" W.

NOTE: EXISTING DESCRIPTION CALLS FOR TRACT EXCEPT THAT PART LYING EASTERLY OF CASS COUNTY ROAD #52. IT IS RECOMMENDED THAT THE CENTERLINE OF THE OLD ROAD BE DESCRIBED AND QUIT CLAIM DEEDS EXCHANGED LYING EAST AND WEST OF SAID DESCRIBED LINE.

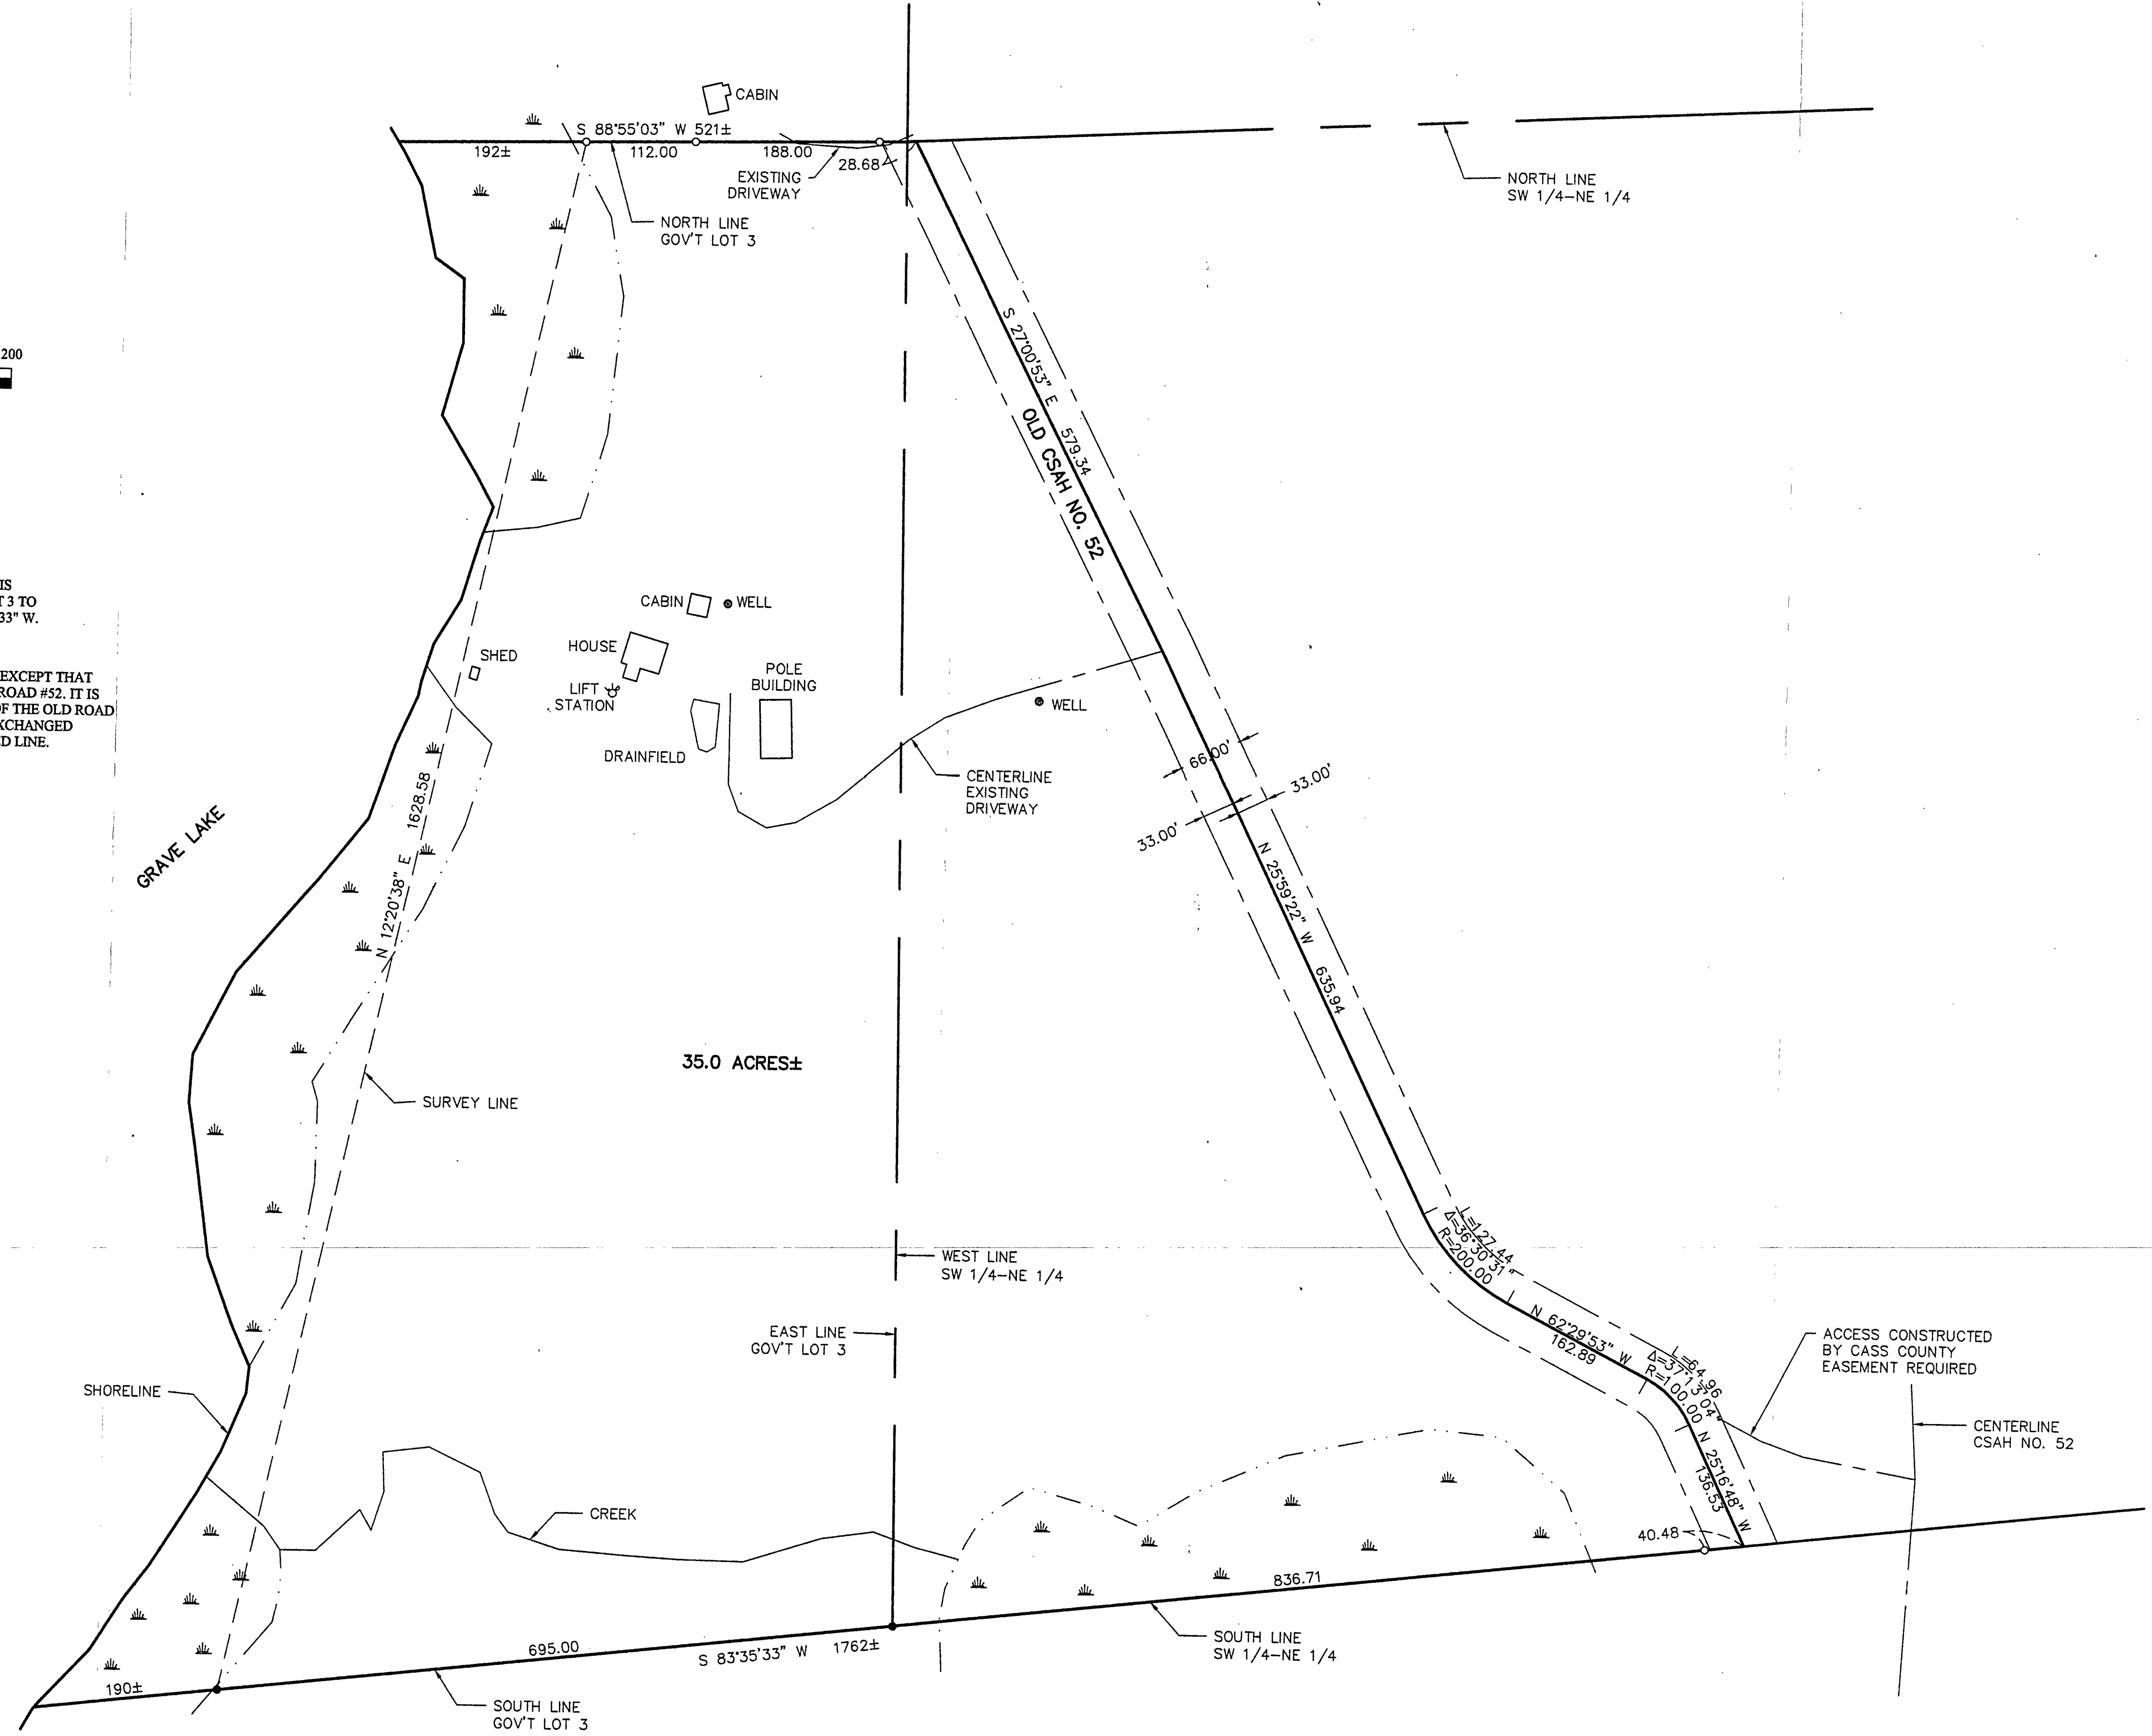

RECEIVED
1382
NOV 20 2001
COUNTY SURVEYOR

CERTIFICATE OF SURVEY

MIKE KELLY
1135 SETTLERS ROAD
MEDINA, MIN. 55340

PROJ. MGR. DRG

CHECKED BY: TLF

DRAWN BY: DRG

COMPUTER: 012177

FIELD BOOK: BOOK 175 PG. 62

FILE NO: 012177

DATE: 11/19/01

SCALE: 1"=100'

HORIZ. VERT. NONE

REVISIONS

DATE	DESCRIPTION

BY: _____

DATE: 11/19/01
















