


# CERTIFICATE of SURVEY

BEING GOVERNMENT LOT 6, SECTION 24, TOWNSHIP 142 NORTH, RANGE 26 WEST  
OF THE 5TH PRINCIPAL MERIDIAN  
CASS COUNTY, MINNESOTA

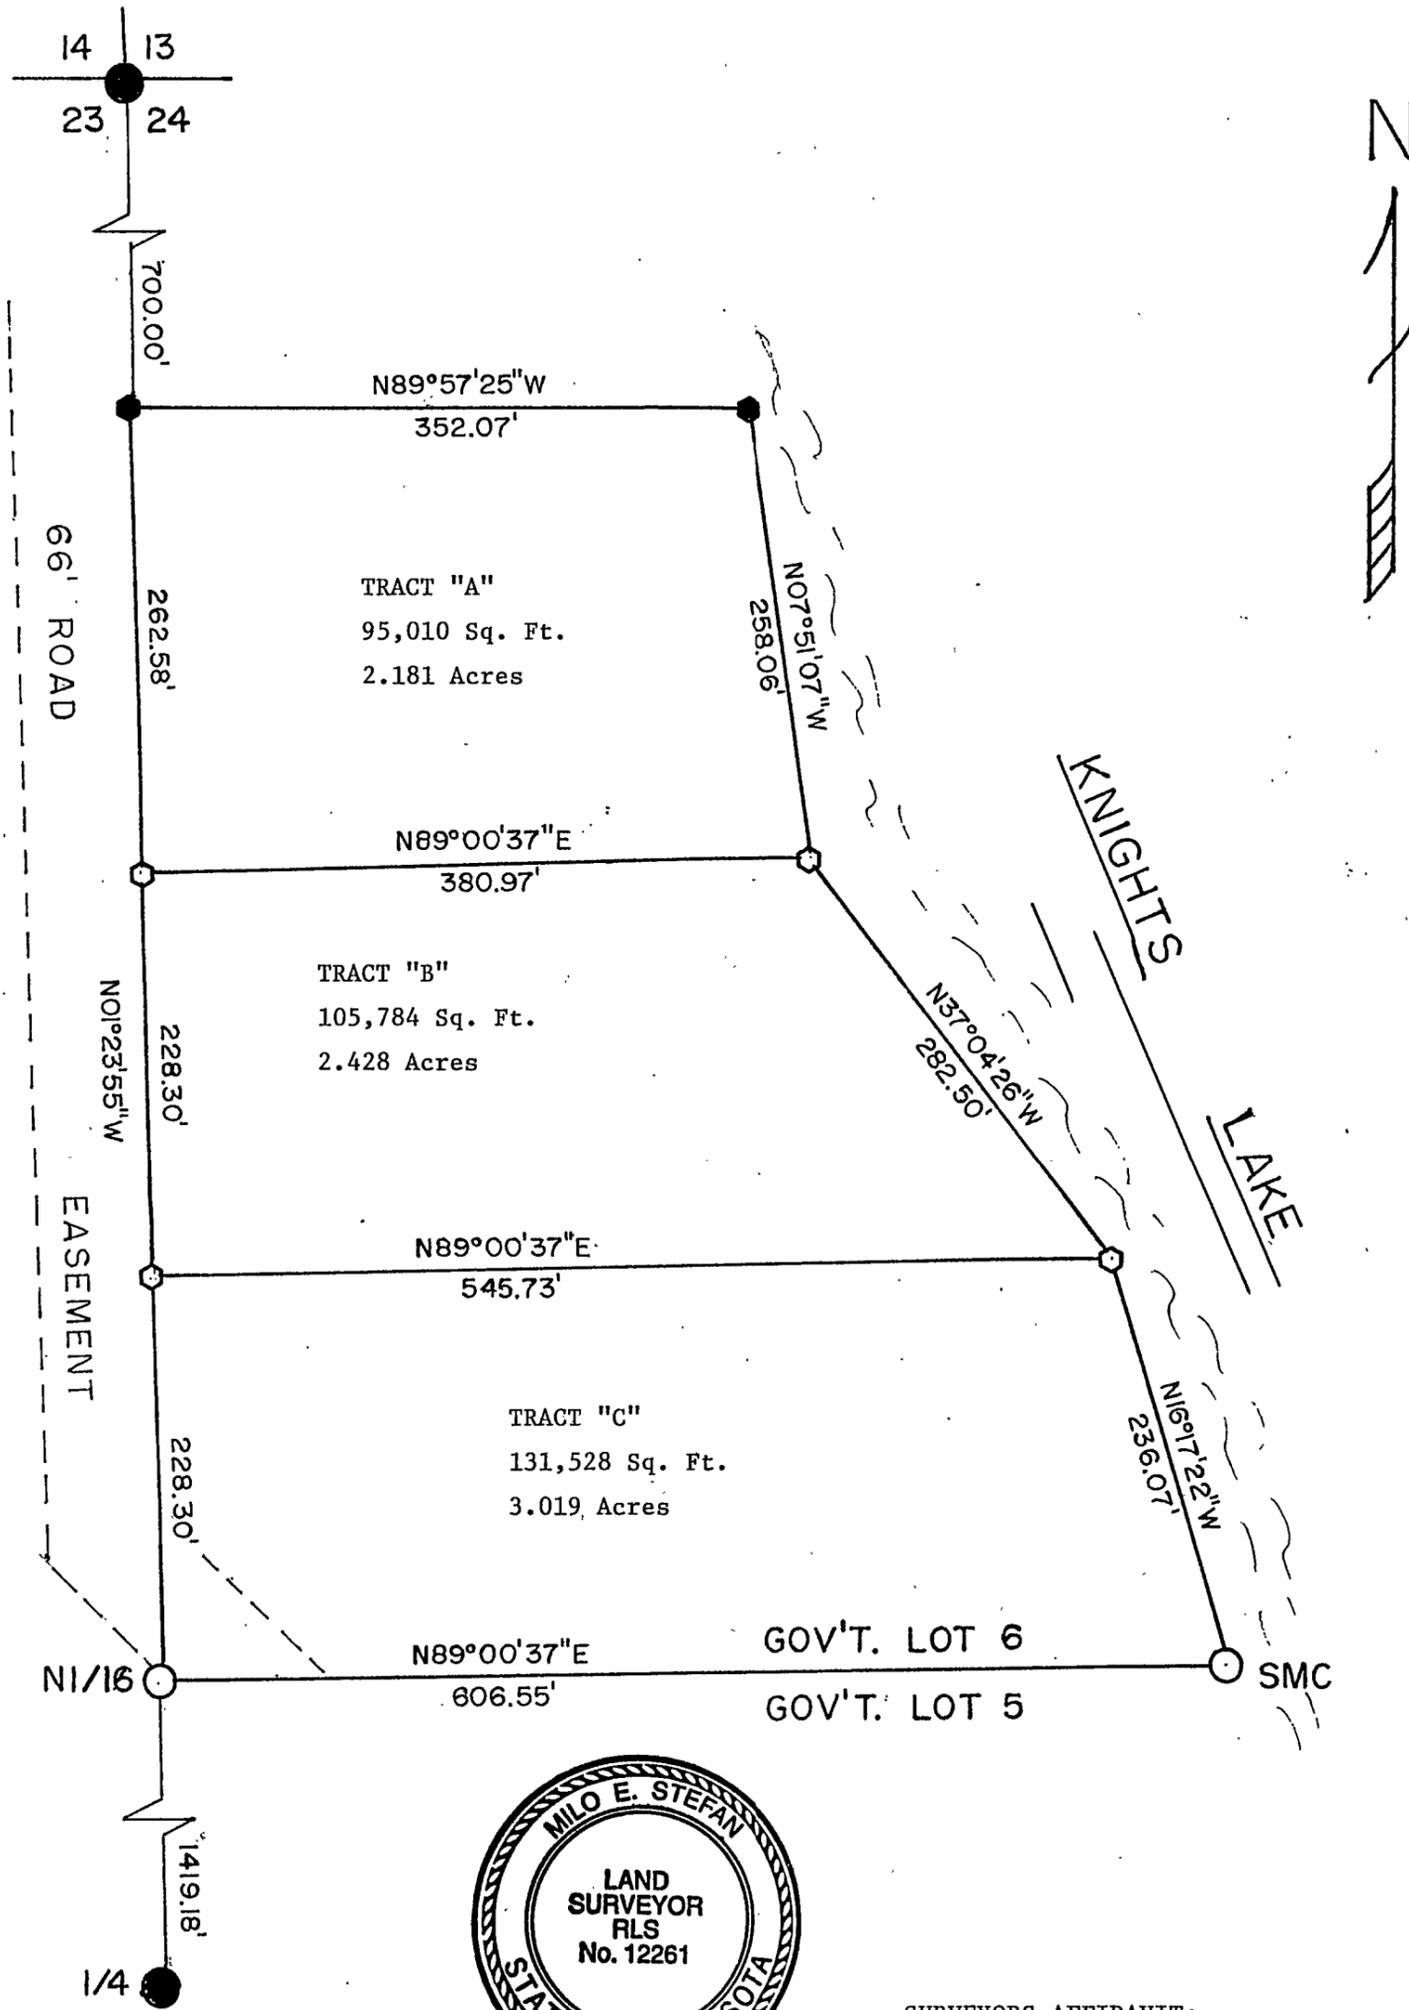

## LEGEND

- - Found monuments from previous surveys/brass capped
- ◆ - Found monuments from previous surveys/re-rods/plastic cap
- - Set 1" x 30" aluminum monuments
- ◊ - Set property corners 1/2" x 24" re-rod/plastic cap

SCALE: 1" = 100'

Bearings based on U.S. Forest Service survey by Northern Lights Surveying and Mapping Inc. - RLS #16089

## SURVEYORS AFFIDAVIT:

I, Milo E. Stefan, a registered land surveyor in the State of Minnesota, RLS #12261, and at the request of "Stefan Properties" have surveyed and marked the limits of Tracts "A" through "C", henceforth to be known as "HARDWOOD SHORES", all in the NE 1/4, Section 23, Township 142 North, Range 26 West, Cass County, Minnesota. I certify that I have marked and placed monuments at the tract corners and this plat drawing is a true and correct representation of the lands surveyed.

*Milo E. Stefan*  
Milo E. Stefan  
RLS #12261

*6/6/2001*  
Date