


CERTIFICATE of SURVEY

BEING GOVERNMENT LOT 5, SECTION 24, TOWNSHIP 142 NORTH, RANGE 26 WEST
OF THE 5TH PRINCIPAL MERIDIAN
CASS COUNTY, MINNESOTA

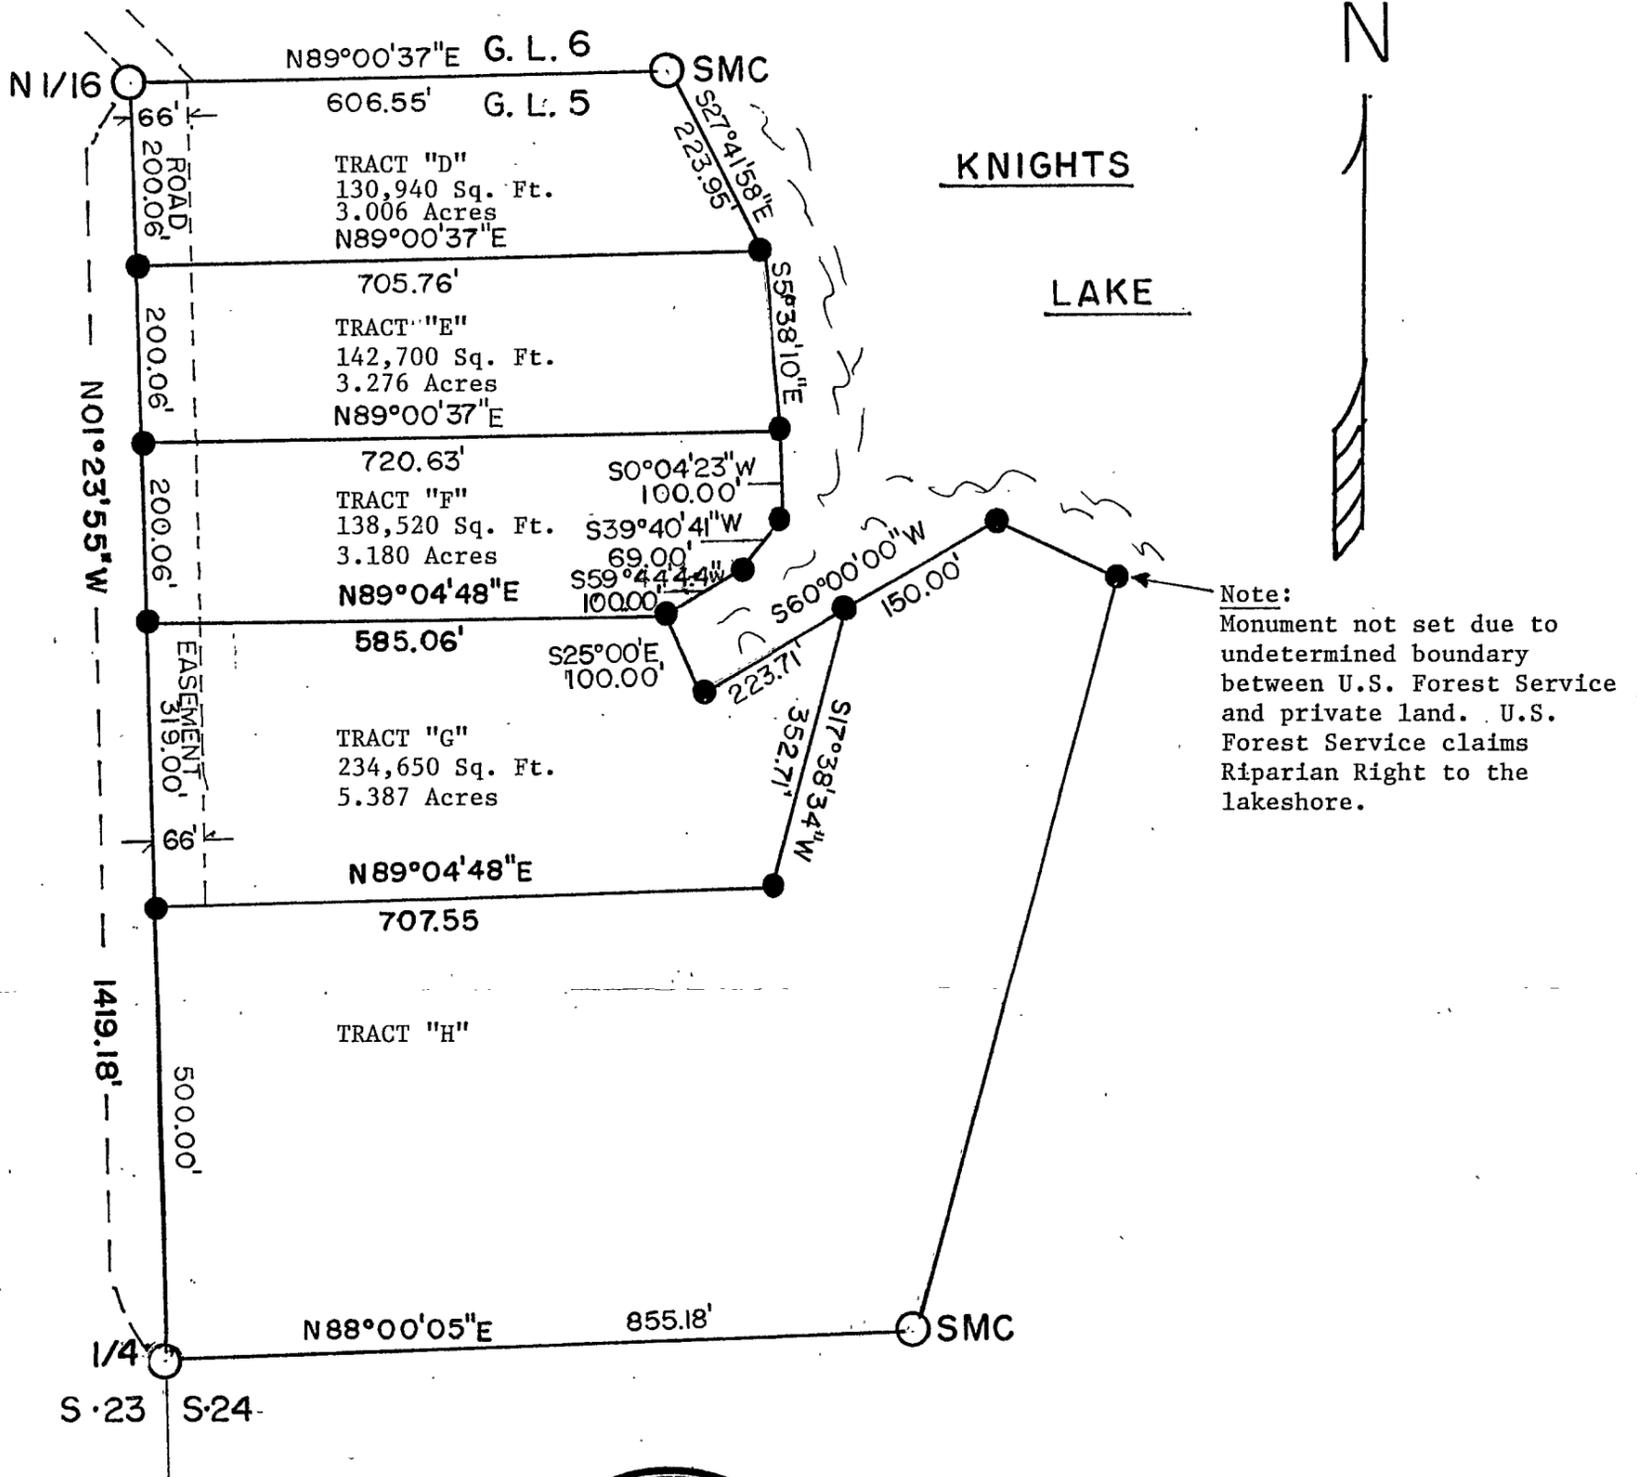

Note:
Monument not set due to undetermined boundary between U.S. Forest Service and private land. U.S. Forest Service claims Riparian Right to the lakeshore.



LEGEND

- - Found Monuments from Previous Surveys
- - Set 1/2" x 24" Re-bars

SCALE: 1" = 200'

Bearings based on U.S. Forest Service survey by "Northern Lights Surveying and Mapping, Inc."
RLS #16089

SURVEYORS AFFIDAVIT:

I, Milo E. Stefan, a registered land surveyor in the State of Minnesota, RLS #12261, and at the request of "Stefan Properties" have surveyed and marked the limits of Tracts "D" through "H", henceforth to be known as "HARDWOOD SHORES TWO", all in Government Lot #5, Section 24, Township 142 North, Range 26 West, Cass County, Minnesota. I certify that I have marked and placed monuments at the tract corners and this plat drawing is a true and correct representation of the lands surveyed.

Milo E. Stefan
Milo E. Stefan
RLS #12261

9/4/2001
Date