


PAUL

CERTIFICATE of SURVEY

BEING PART OF THE SE $\frac{1}{4}$ SW $\frac{1}{4}$ OF SECTION 1, T141N, RANGE 26 WEST
CASS COUNTY, MINNESOTA

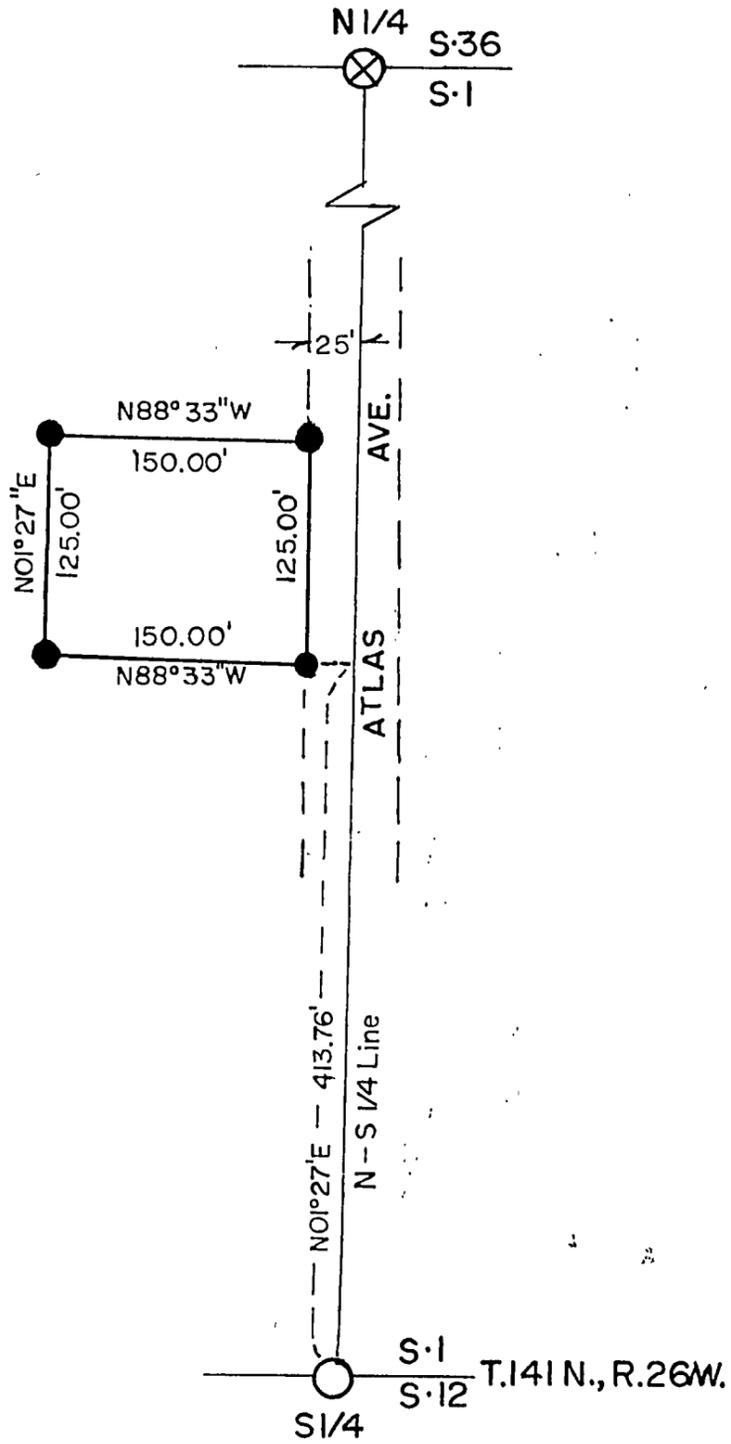

LEGEND

- ⊗ - Found GLO Monument - 6" Concrete With Brass Cap
- - Found GLO Monument - Cass County Cast Iron Below Road Surface
- - Set 1/2" x 24" Rebar/Plastic Caps

Surveyors Affidavit:

I, Milo E. Stefan, RLS #12261, a Registered Land Surveyor in the State of Minnesota, have surveyed and marked the tract of land as indicated by this Plat drawing. That this drawing is a true and correct representation of the land marked and surveyed to the best of my abilities.

Milo E. Stefan
 Milo E. Stefan
 RLS #12261

10/01/01
 Dated

