


Paul

CERTIFICATE of SURVEY

BEING THE NE $\frac{1}{4}$ NW $\frac{1}{4}$ OF SECTION 22, TOWNSHIP 143 NORTH,
RANGE 26 WEST, OF THE 5TH P.M.
CASS COUNTY, MINNESOTA

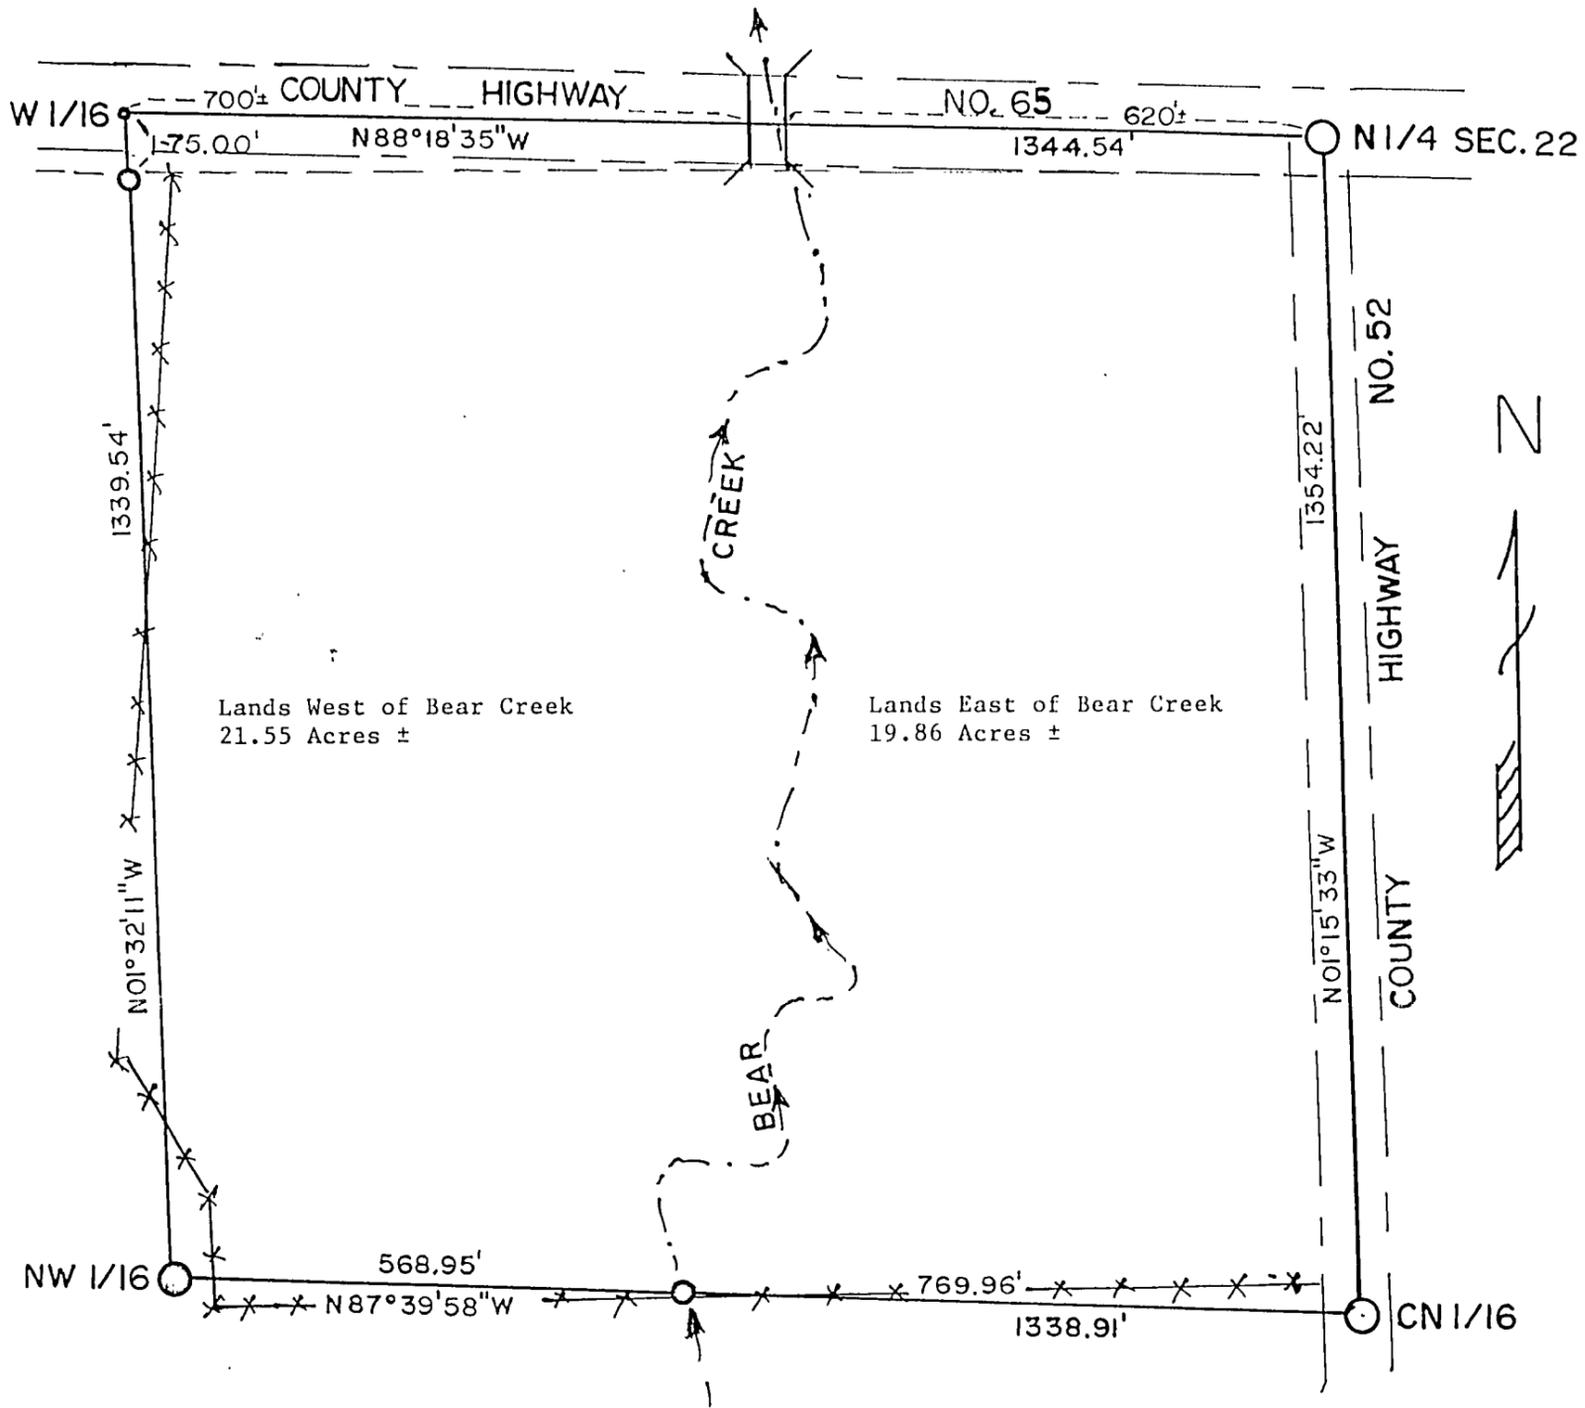

LEGEND

- - Found Monuments Below Road Surface
- - Set 1 1/2" x 24" Iron Pipe
- ⊙ - Set 1/2" x 24" Re-bar/Plastic Cap
- - PK Nail in Road Surface
- - Fence Lines

SCALE: 1" = 200'
Bearings from U.S. Forest Service Survey

SURVEYORS AFFIDAVIT:

I, Milo E. Stefan, RLS #12261, a Registered Land Surveyor in the State of Minnesota, have surveyed and marked the South and West lines of said 40. This plat drawing is a true and correct representation of the lands surveyed and marked to the best of my abilities.

Milo E. Stefan 11/15/2001
 Milo E. Stefan Date
 RLS #12261

