


CERTIFICATE of SURVEY 2?

BEING A PARCEL IN THE SE $\frac{1}{4}$ NE $\frac{1}{4}$ OF SECTION 2, TOWNSHIP 141 NORTH, RANGE 26 WEST OF THE 5TH PRINCIPAL MERIDIAN CASS COUNTY, MINNESOTA

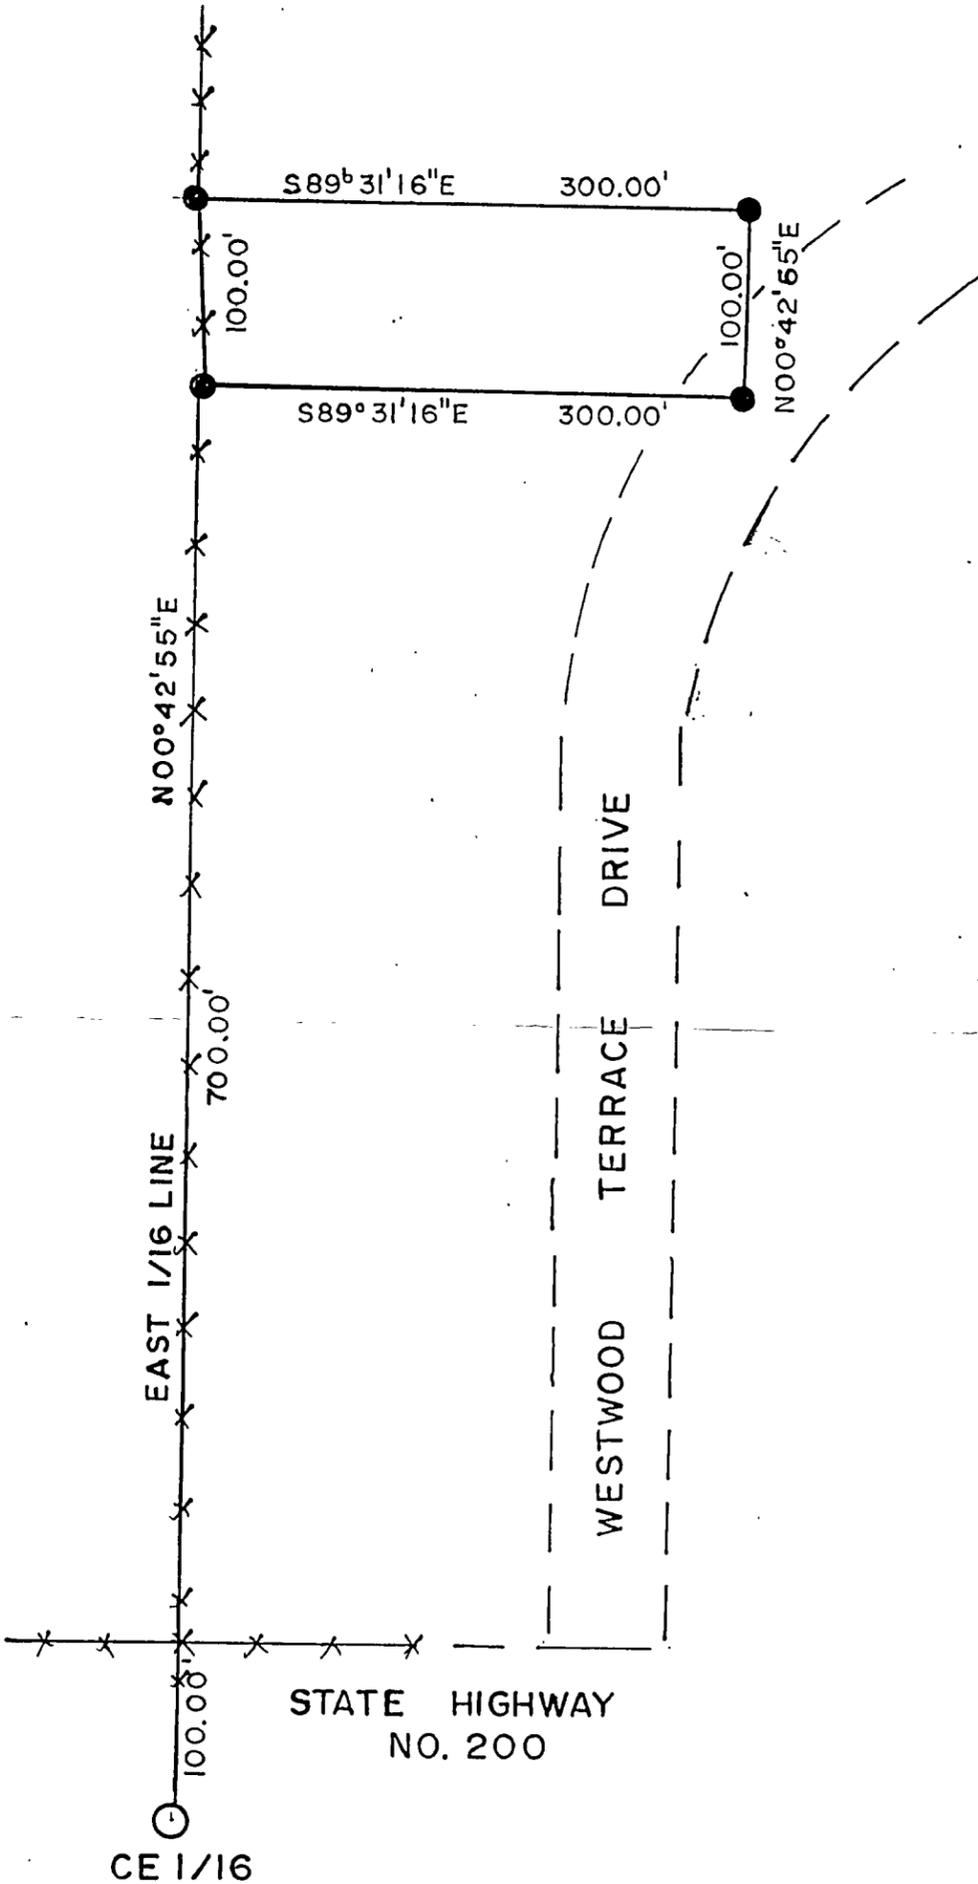

LEGEND

- - Found Subdivision Corner Aluminum Cap in Highway
- - Set 1/2" x 24" Re-bar
- x x x - Fence Line

SCALE: 1" = 100'

Bearings assumed.

Surveyors Affidavit:

I, Milo E. Stefan, RLS #12261, a Registered Land Surveyor in the State of Minnesota have surveyed and placed the corners on a 100' x 300' parcel in the SE $\frac{1}{4}$ NE $\frac{1}{4}$ of Section 2, Township 141 North, Range 26 West of the 5th Principal Meridian. This plat drawing is a true and correct representation of the lands surveyed to the best of my abilities.

Milo E. Stefan
 Milo E. Stefan
 RLS #12261

11/17/2001
 Date

