


CERTIFICATE OF SURVEY

PART OF NORTHWEST QUARTER OF THE NORTHWEST QUARTER,
SECTION 11, TOWNSHIP 140 NORTH, RANGE 26 WEST,
CASS COUNTY, MINNESOTA

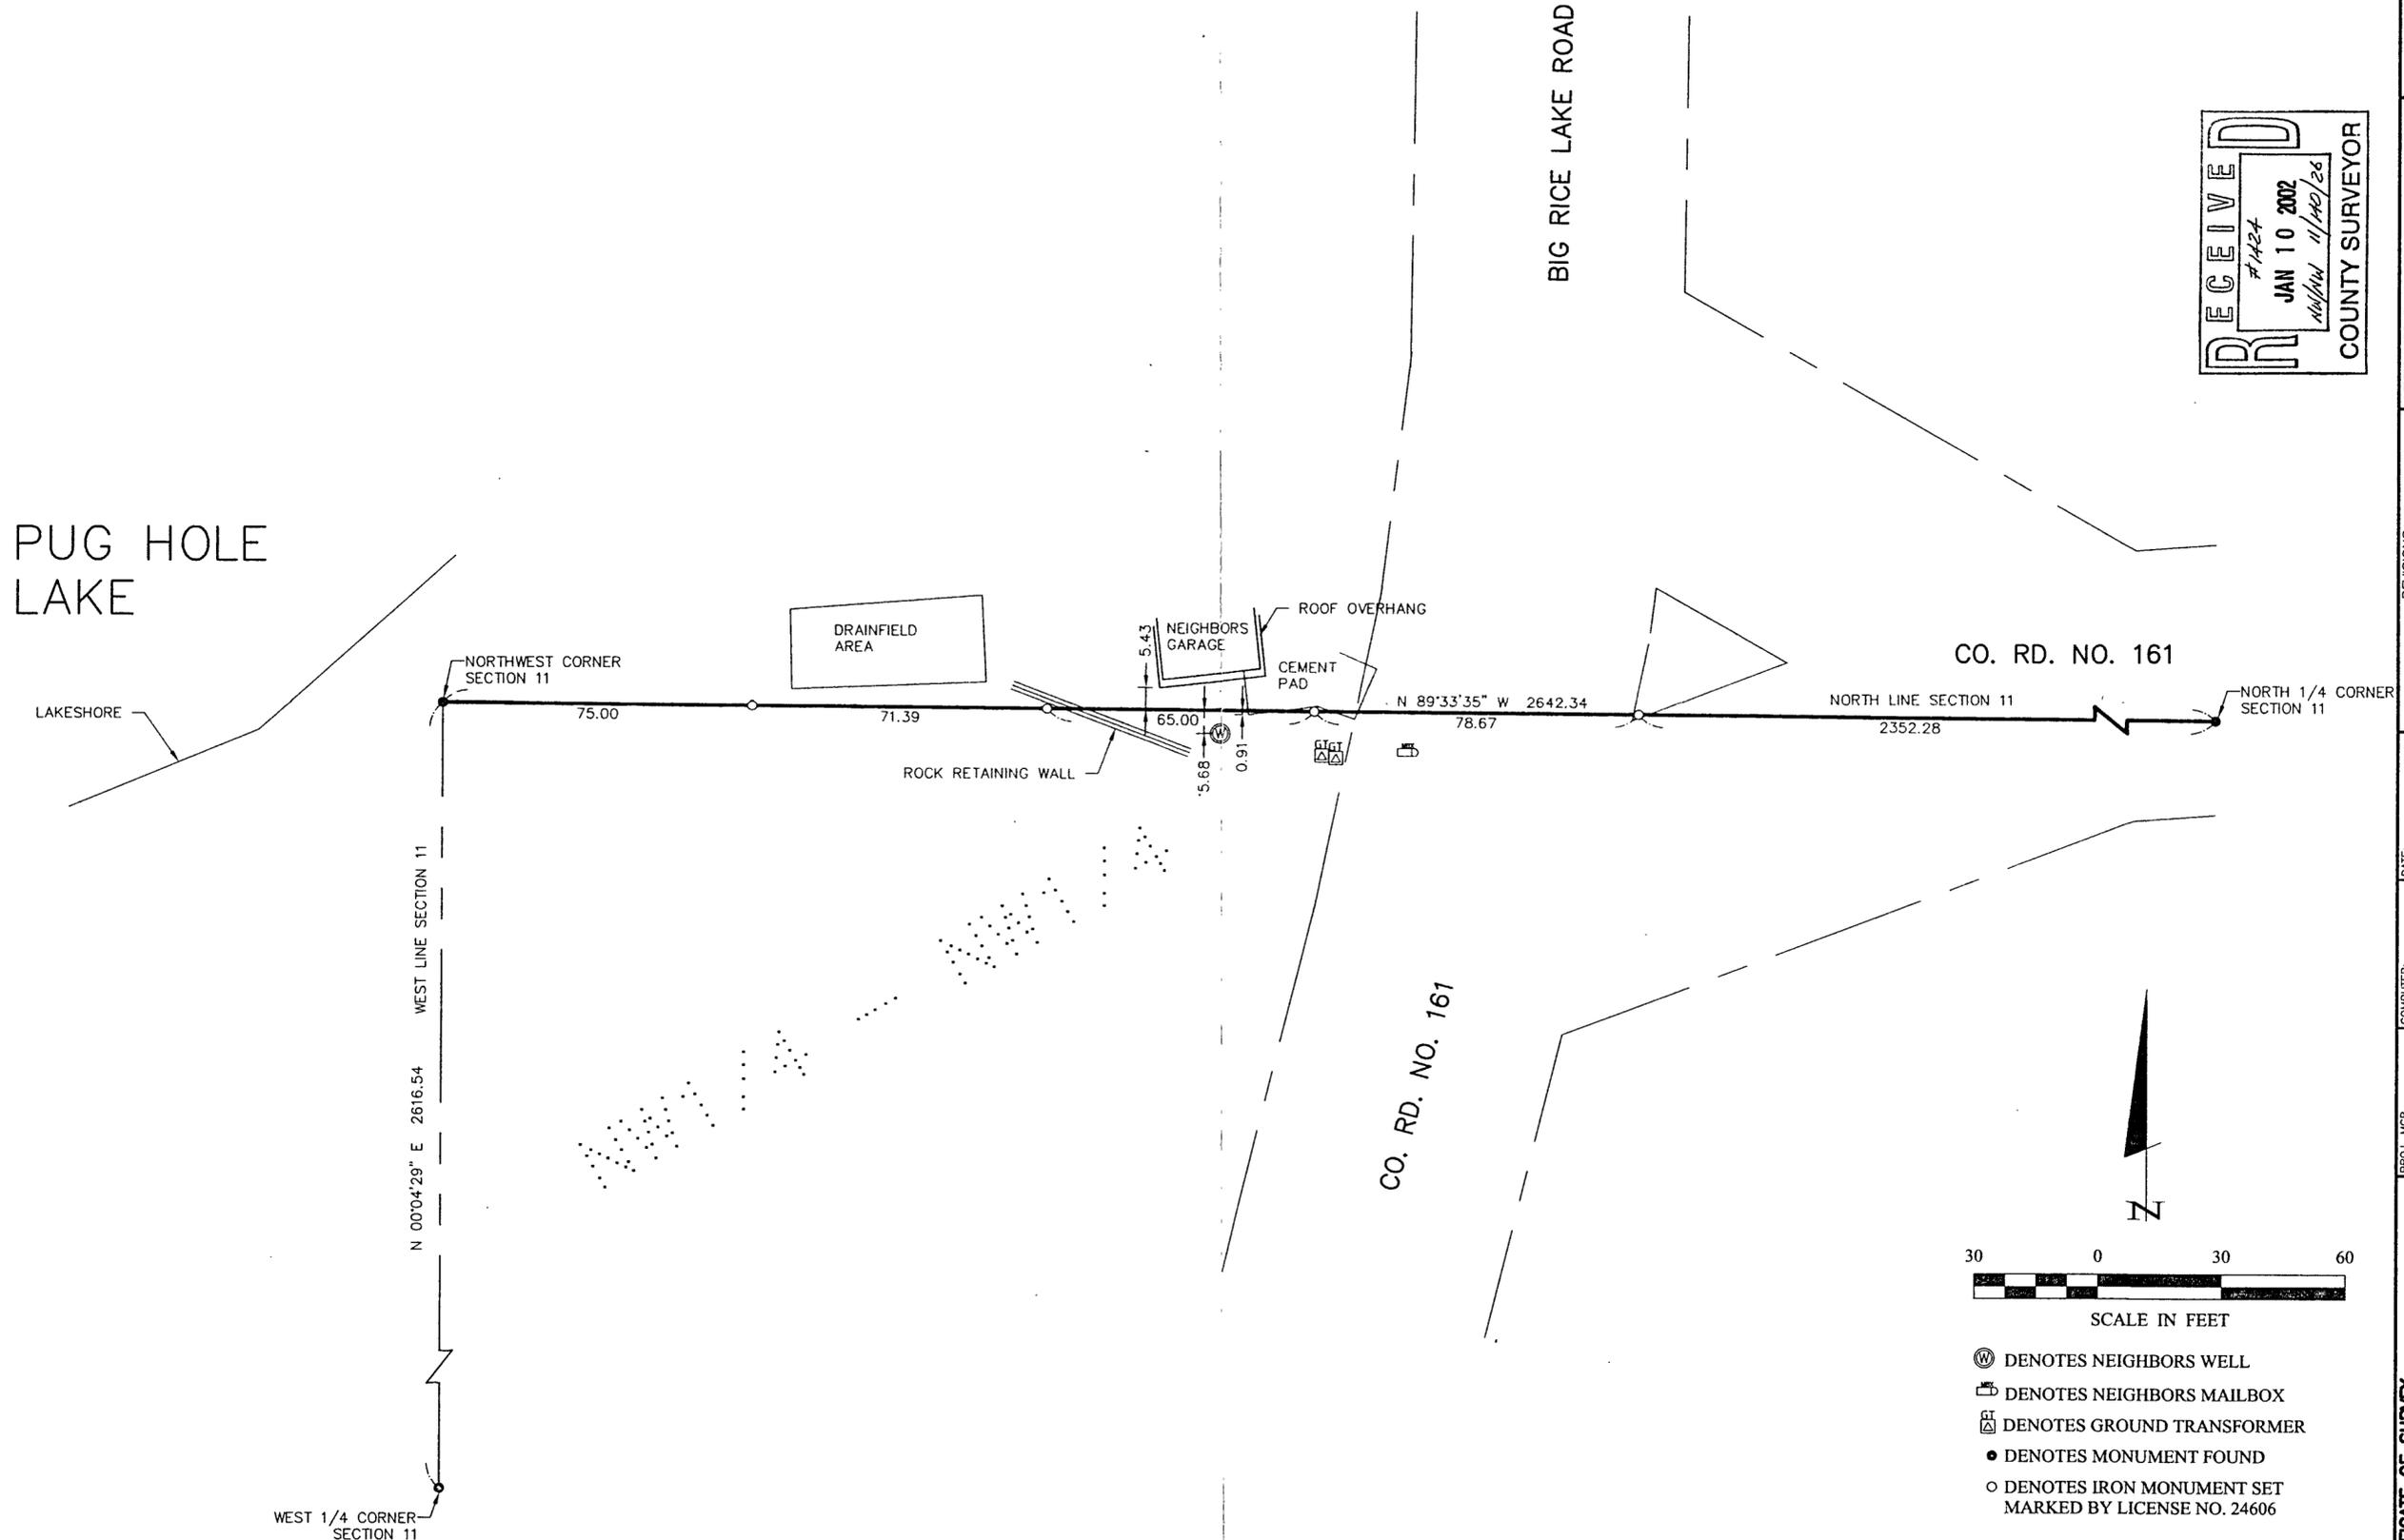

RECEIVED
#1424
JAN 10 2002
NW/4 11/140/26
COUNTY SURVEYOR

CERTIFICATE OF SURVEY RAY BRANDES 3200 HAYES ST. NE. MINNEAPOLIS, MN 55418		SHEET 1 OF 1
PROJ. MGR. JUB	CHECKED BY: DSL	DRAWN BY: DJW/JMF2
COMPUTER: 013111	FIELD BOOK: BOOK 113 PG. 45	FILE NO: C013111.dwg
DATE: 1-4-02	SCALE: HORZ. 30	VERT. NONE
REVISIONS DESCRIPTION	DATE	BY
I HEREBY CERTIFY THAT THIS SURVEY, PLAN, SPECIFICATION, SUPPLEMENT, OR AMENDMENT WAS PREPARED BY ME OR UNDER MY DIRECT SUPERVISION AND THAT I AM A LICENSED PROFESSIONAL ENGINEER OR LAND SURVEYOR UNDER THE LAWS OF THE STATE OF MINNESOTA.		
Signature: <i>Jonathan J. Bunkowskie</i> Jonathan J. Bunkowskie DATE: 1-7-02 LIC. NO. 21606		
Landecker & Associates, Inc. Engineering - Surveying - Planning Grand Rapids, MN 55744 Phone: 1-218-126-6947 Fax: 1-218-126-1239		

ORIENTATION OF THIS BEARING SYSTEM IS BASED ON THE NORTH LINE OF THE NW1/4 - NW1/4 TO HAVE AN ASSUMED BEARING OF S89°33'35"E.