



# CERTIFICATE OF SURVEY

PART OF SOUTHWEST QUARTER OF SOUTHWEST QUARTER,  
SECTION 5, TOWNSHIP 141 NORTH, RANGE 29 WEST,  
CASS COUNTY, MINNESOTA

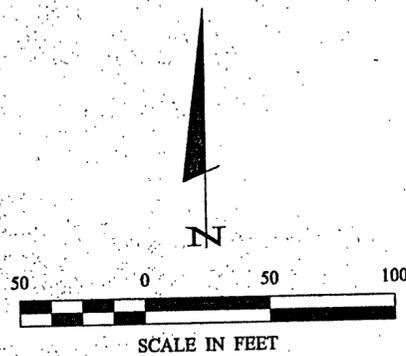

- DENOTES MONUMENT FOUND
- DENOTES IRON MONUMENT SET MARKED BY LICENSE NO. 21367

ORIENTATION OF THIS BEARING SYSTEM IS BASED ON THE EAST LINE OF THE SW 1/4-SW 1/4 TO HAVE AN ASSUMED BEARING OF N 0° 05' 17" W.

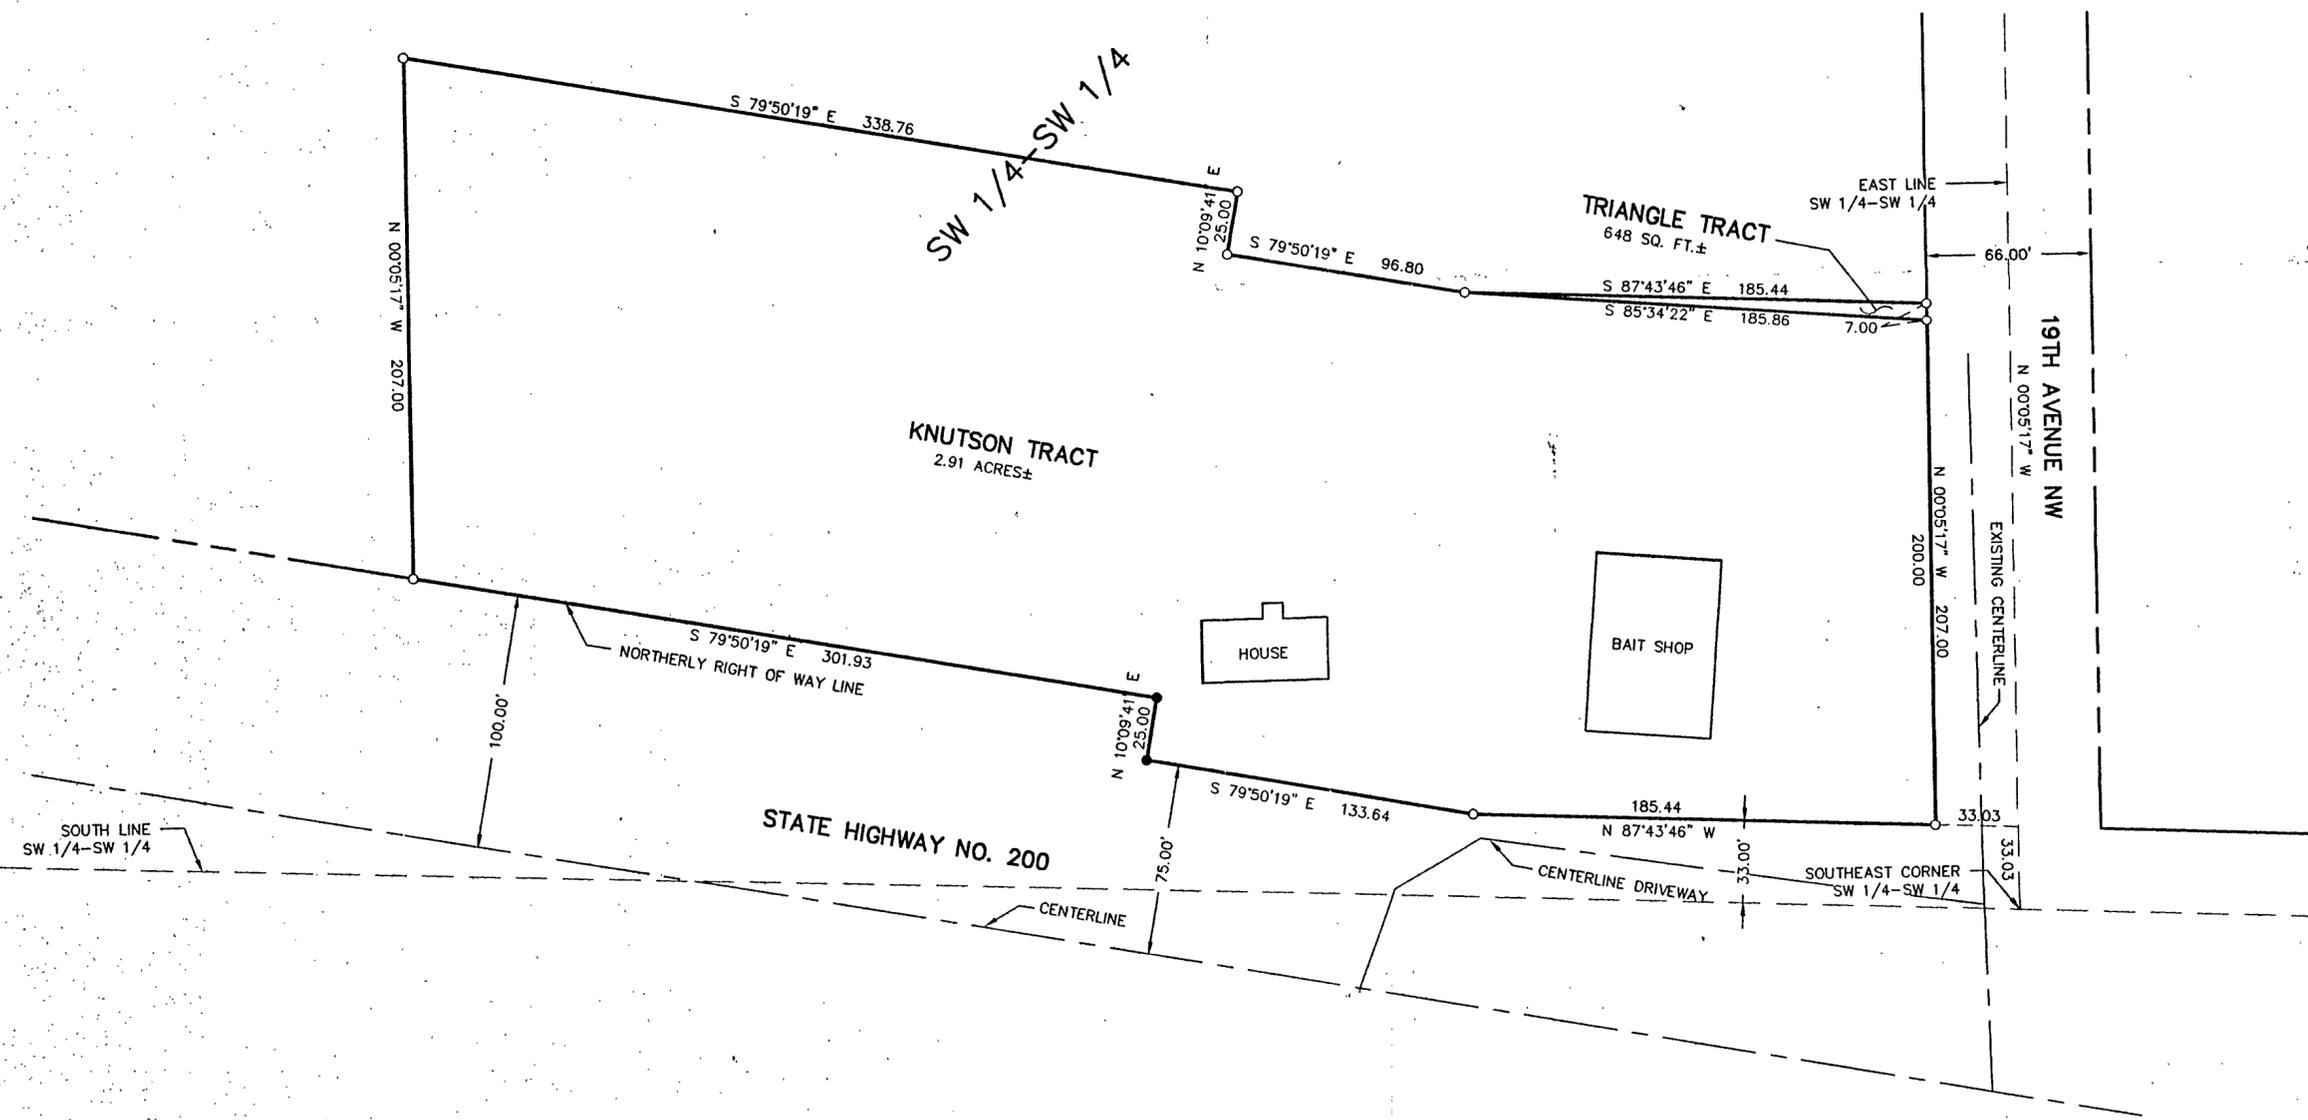

RECEIVED  
#1426  
JAN 11 2002  
Subsd 5/11/29  
COUNTY SURVEYOR

Landecker & Associates, Inc.  
Engineering - Surveying - Planning  
Walker, MN 56484  
Phone 1218-541296 Fax 1218-542272

I HEREBY CERTIFY THAT THIS SURVEY, PLAN, SPECIFICATION OR REPORT WAS PREPARED BY ME OR BY A DULY LICENSED PROFESSIONAL ENGINEER OR LAND SURVEYOR UNDER THE LAWS OF THE STATE OF MINNESOTA.		DATE	1/11/02	DATE	1/11/02	DATE	1/11/02
BY	TLF	DATE	1/11/02	DATE	1/11/02	DATE	1/11/02
DESCRIPTION	REVISED BOUNDARY	DATE	1/11/02	DATE	1/11/02	DATE	1/11/02
COMPUTER	012058-1	SCALE	1"=50'	COMPUTER	012058-1	SCALE	1"=50'
FIELD BOOK	BOOK 171	HORIZ.	1"=50'	FIELD BOOK	BOOK 171	HORIZ.	1"=50'
FILE NO.	012058	VERT.	NONE	FILE NO.	012058	VERT.	NONE
PROJ. MGR.	DRG	CHECKED BY	TLF	PROJ. MGR.	DRG	CHECKED BY	TLF
DRAWN BY	DRG	DRAWN BY	DRG	DRAWN BY	DRG	DRAWN BY	DRG
CERTIFICATE OF SURVEY							
GLENN KNUTSON PO BOX 1562 WALKER, MN. 56484							
SHEET							
1 of 1							

A 51