


# CERTIFICATE OF SURVEY

PART OF THE SOUTHWEST QUARTER OF THE NORTHWEST QUARTER  
SECTION 29, TOWNSHIP 136 NORTH, RANGE 29 WEST  
CASS COUNTY, MINNESOTA

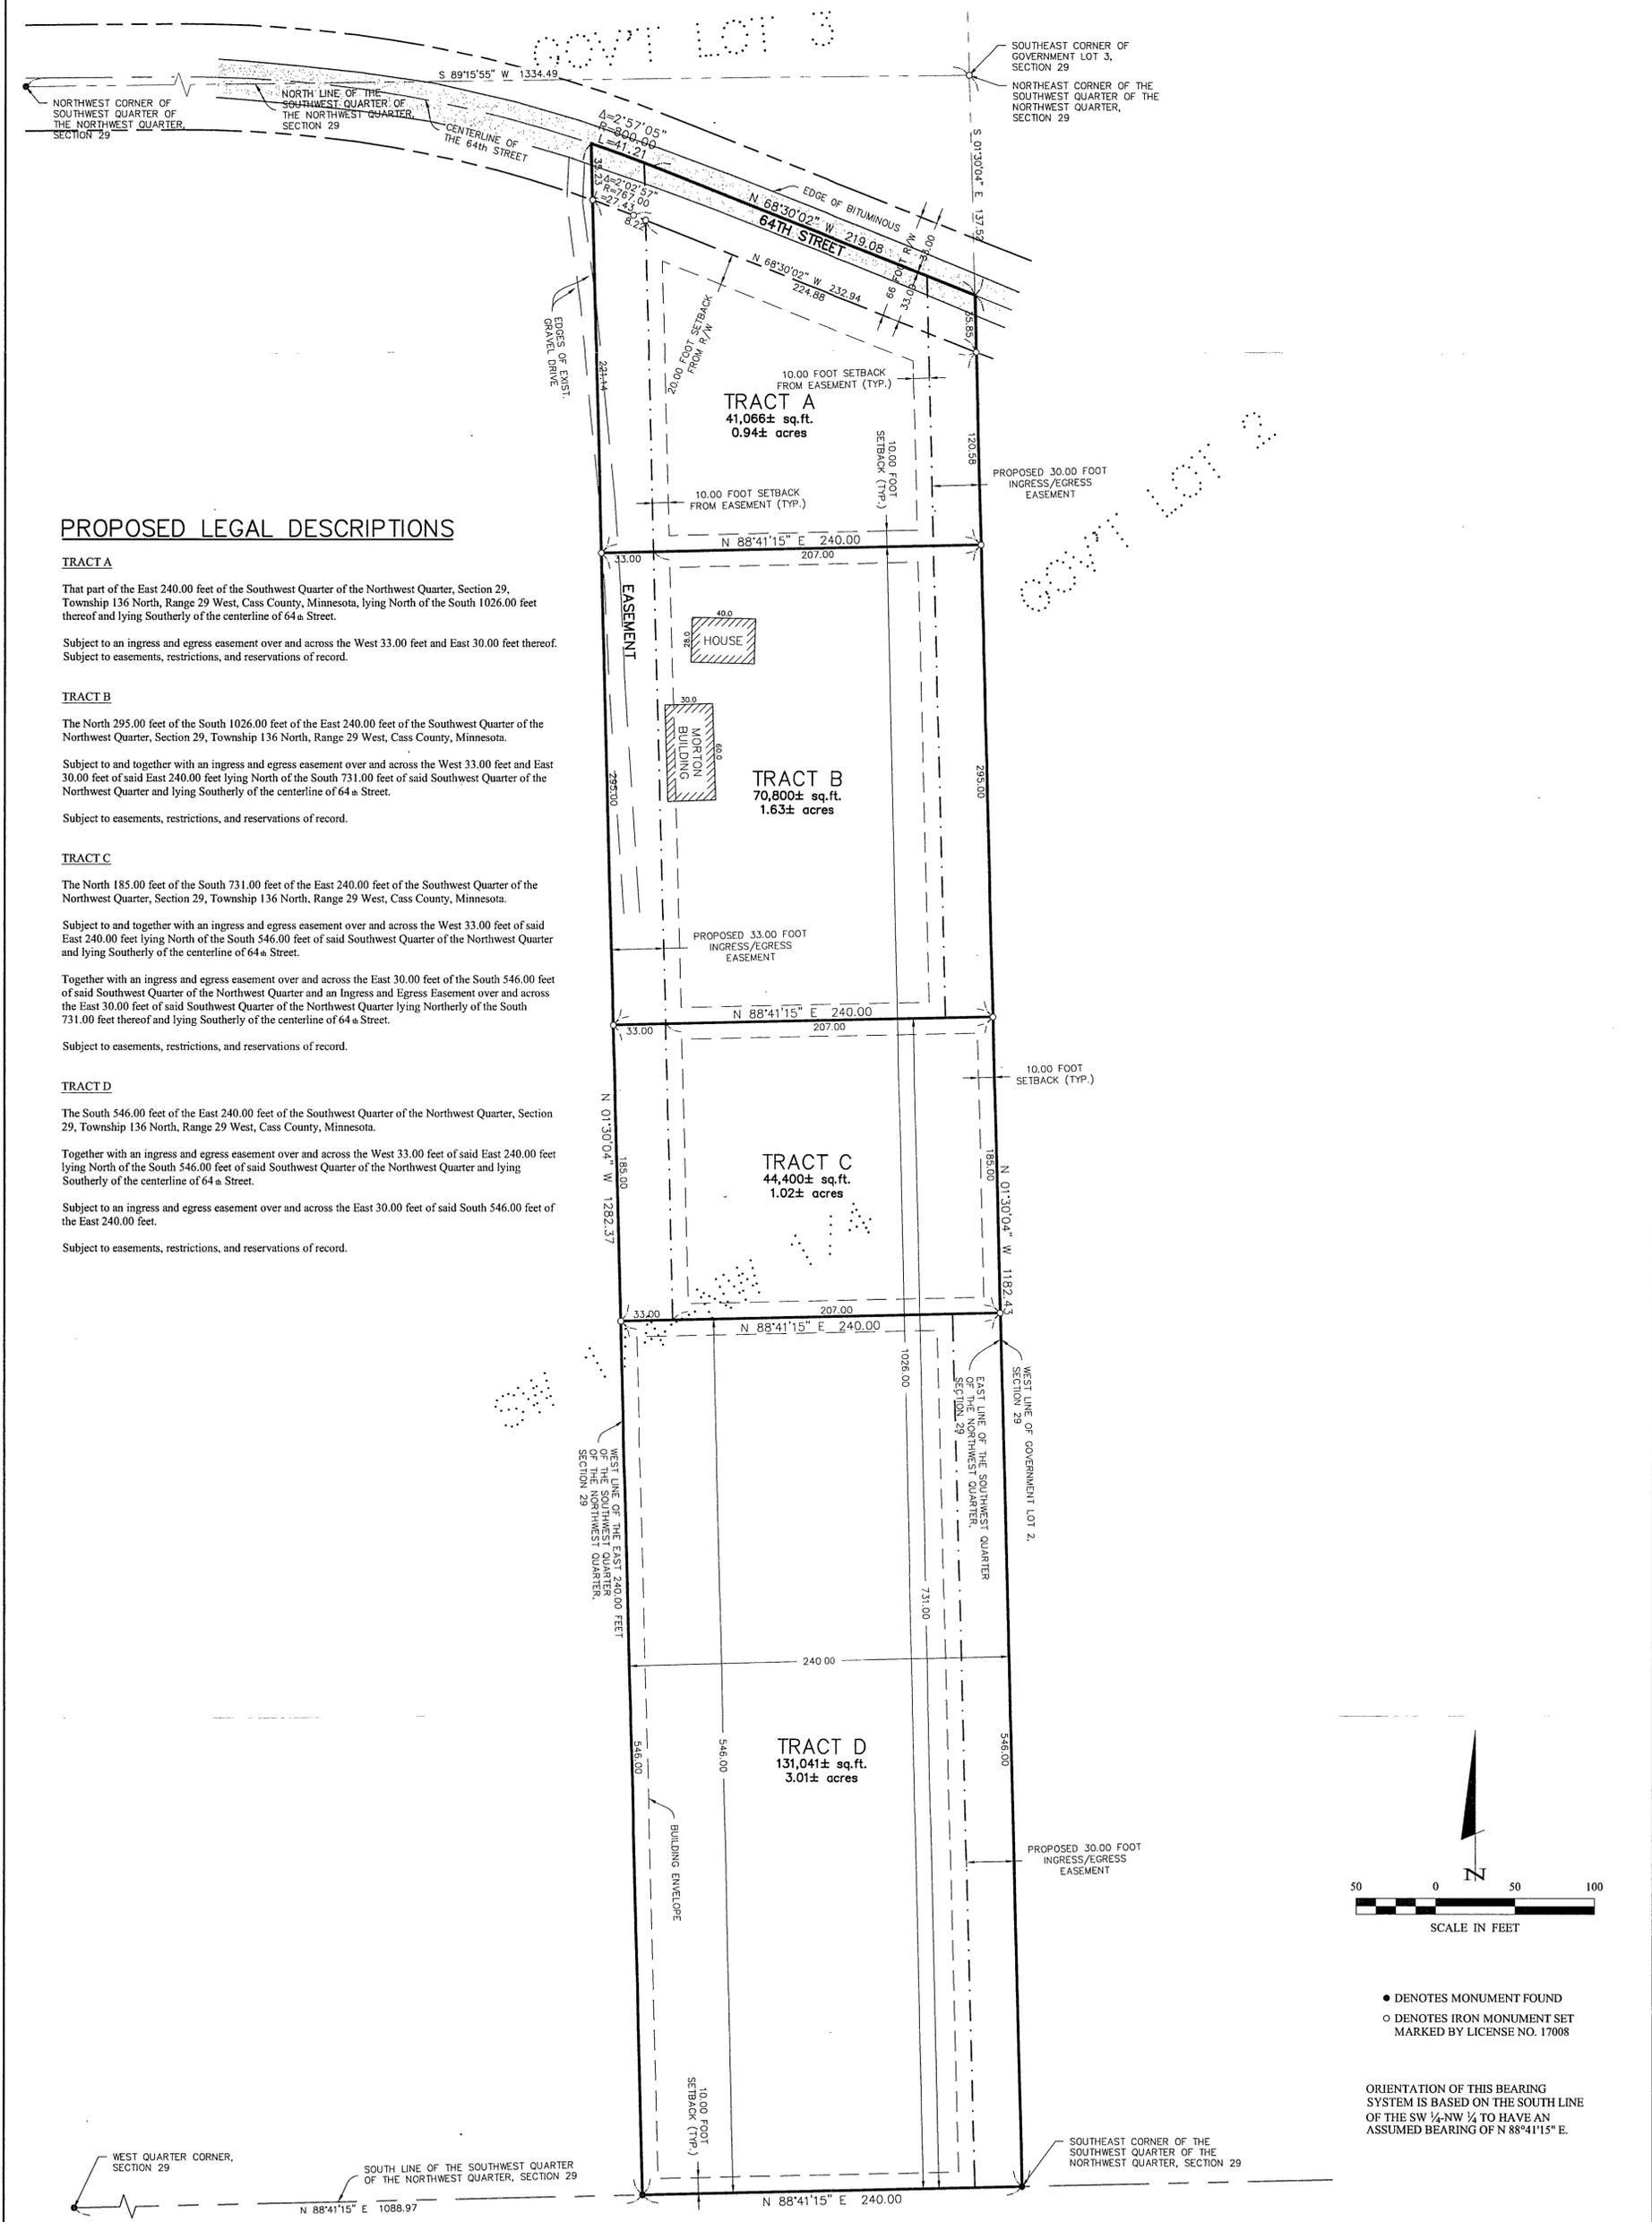

## PROPOSED LEGAL DESCRIPTIONS

### TRACT A

That part of the East 240.00 feet of the Southwest Quarter of the Northwest Quarter, Section 29, Township 136 North, Range 29 West, Cass County, Minnesota, lying North of the South 1026.00 feet thereof and lying Southerly of the centerline of 64 a Street.

Subject to an ingress and egress easement over and across the West 33.00 feet and East 30.00 feet thereof.  
Subject to easements, restrictions, and reservations of record.

### TRACT B

The North 295.00 feet of the South 1026.00 feet of the East 240.00 feet of the Southwest Quarter of the Northwest Quarter, Section 29, Township 136 North, Range 29 West, Cass County, Minnesota.

Subject to and together with an ingress and egress easement over and across the West 33.00 feet and East 30.00 feet of said East 240.00 feet lying North of the South 731.00 feet of said Southwest Quarter of the Northwest Quarter and lying Southerly of the centerline of 64 a Street.

Subject to easements, restrictions, and reservations of record.

### TRACT C

The North 185.00 feet of the South 731.00 feet of the East 240.00 feet of the Southwest Quarter of the Northwest Quarter, Section 29, Township 136 North, Range 29 West, Cass County, Minnesota.

Subject to and together with an ingress and egress easement over and across the West 33.00 feet of said East 240.00 feet lying North of the South 546.00 feet of said Southwest Quarter of the Northwest Quarter and lying Southerly of the centerline of 64 a Street.

Together with an ingress and egress easement over and across the East 30.00 feet of the South 546.00 feet of said Southwest Quarter of the Northwest Quarter and an Ingress and Egress Easement over and across the East 30.00 feet of said Southwest Quarter of the Northwest Quarter lying Northerly of the South 731.00 feet thereof and lying Southerly of the centerline of 64 a Street.

Subject to easements, restrictions, and reservations of record.


### TRACT D

The South 546.00 feet of the East 240.00 feet of the Southwest Quarter of the Northwest Quarter, Section 29, Township 136 North, Range 29 West, Cass County, Minnesota.

Together with an ingress and egress easement over and across the West 33.00 feet of said East 240.00 feet lying North of the South 546.00 feet of said Southwest Quarter of the Northwest Quarter and lying Southerly of the centerline of 64 a Street.

Subject to an ingress and egress easement over and across the East 30.00 feet of said South 546.00 feet of the East 240.00 feet.

Subject to easements, restrictions, and reservations of record.

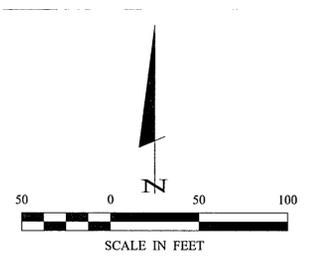

● DENOTES MONUMENT FOUND  
○ DENOTES IRON MONUMENT SET MARKED BY LICENSE NO. 17008

ORIENTATION OF THIS BEARING SYSTEM IS BASED ON THE SOUTH LINE OF THE SW 1/4-NW 1/4 TO HAVE AN ASSUMED BEARING OF N 88°41'15" E.

|              |   |                    |                                |                          |                                       |  |
|--------------|---|--------------------|--------------------------------|--------------------------|---------------------------------------|--|
| 1<br>OF<br>1 | <b>CERTIFICATE OF SURVEY</b>                                | PROJ. MGR.<br>KTM  | COMPUTER:<br>C001322.dwg       | DATE:<br>11/01/00        | REVISIONS<br>DATE DESCRIPTION BY      | I HEREBY CERTIFY THAT THIS SURVEY, PLAN, SPECIFICATION, OR REPORT WAS PREPARED BY ME OR UNDER MY DIRECT SUPERVISION AND THAT I AM A DULY LICENSED ENGINEER OR LAND SURVEYOR UNDER THE LAWS OF THE STATE OF MINNESOTA.<br><br><br>DATE 11/9/00 LIC. NO. 17008 |
|              | Bob Kidrowski<br>1637 64th St. SW<br>Pequot Lakes, MN 56472 | CHECKED BY:<br>KTM | FIELD BOOK:<br>BOOK 199 PG. 12 | SCALE:<br>HORZ. 1" = 50' | 11/09/00 CHANGED EASTERN EASEMENT JWR |  |
|              | DRAWN BY:<br>JWR  | FILE NO:<br>001322 | VERT. NONE                     |                          |                                       |  |

**Landecker & Associates, Inc.**  
Engineering - Surveying - Planning  
Pequot Lakes, MN 56472  
Phone: 1-888-866-4940 Fax: 218-568-5404