



CERTIFICATE OF SURVEY

PART OF LOTS 1-4, BLOCK ONE, MILLER SHORES
SECTION 16, TOWNSHIP 136 NORTH, RANGE 29 WEST
CASS COUNTY, MINNESOTA

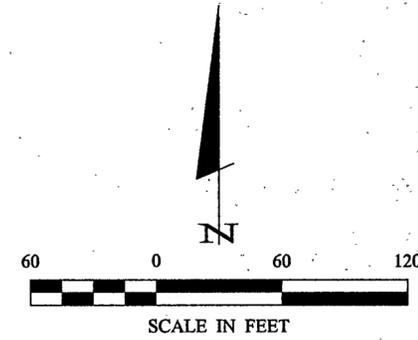

Landecker & Associates, Inc.
 Engineering - Surveying - Planning
 Pequot Lakes, MN 56472
 Phone 1-888-866-4940 Fax 218-565-9404

I HEREBY CERTIFY THAT THIS SURVEY, PLAN, SPECIFICATION, OR REPORT WAS PREPARED BY ME OR UNDER MY PERSONAL SUPERVISION AND THAT I AM A LICENSED PROFESSIONAL ENGINEER OR LAND SURVEYOR UNDER THE LAWS OF THE STATE OF MINNESOTA.
 DAVID S. LANDECKER, PLS #17008
 DATE: 1/29/02 U.C. NO. 17008

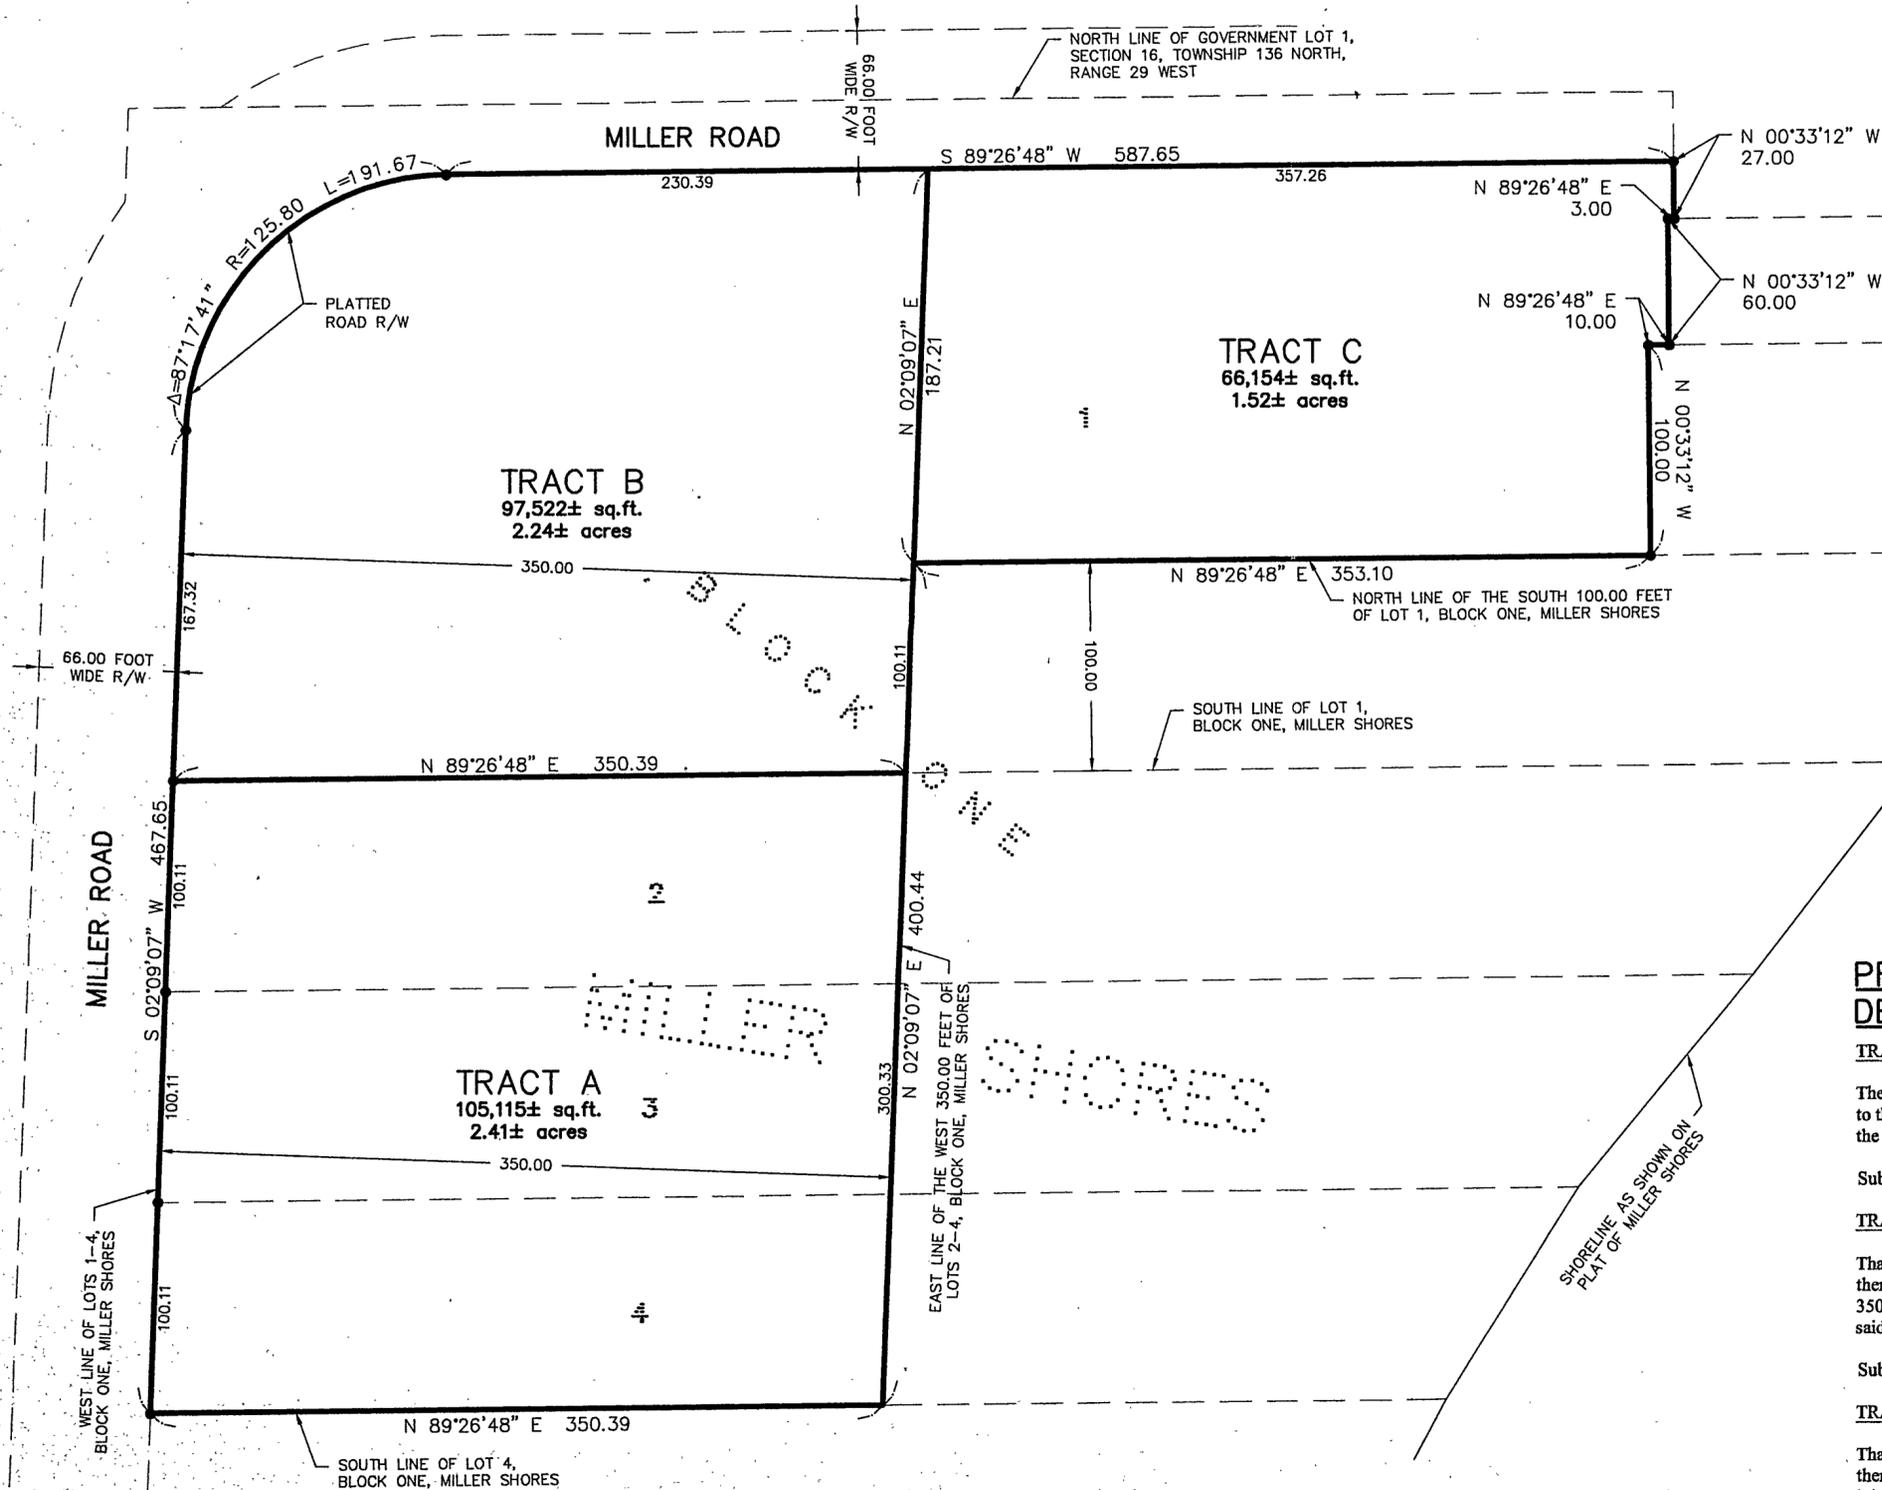

REVISIONS	DESCRIPTION	DATE

COMPUTER:	COT11314.dwg
FIELD BOOK:	
BOOK:	
FILE NO.:	011314
DATE:	01/29/02
SCALE:	1" = 60'
HORIZ.:	
VERT.:	NONE

PROJ. MGR.:	KTM
CHECKED BY:	DSL
DRAWN BY:	JMR

CERTIFICATE OF SURVEY
SHEET 1 OF 1
Radburn K. Royer
54 Dodder Lane SW
Pequot Lakes, MN 56472

• DENOTES MONUMENT SET IN PLAT OF MILLER SHORES

ORIENTATION OF THIS BEARING SYSTEM IS BASED ON THE WEST LINE OF LOTS 1-4, BLOCK ONE TO HAVE AN ASSUMED BEARING OF S 02°09'07" W.