


CERTIFICATE OF SURVEY

PART OF OUTLOT A, GOLF VIEW
ESTATES, CASS COUNTY, MINNESOTA.

FOR: JOHN LYNDSTROM
101 SHADOW RIDGE VILLAS
PINE RIVER, MINNESOTA 56474

SEE 8 1/2 X 11 SHEETS FOR LEGAL DESCRIPTIONS

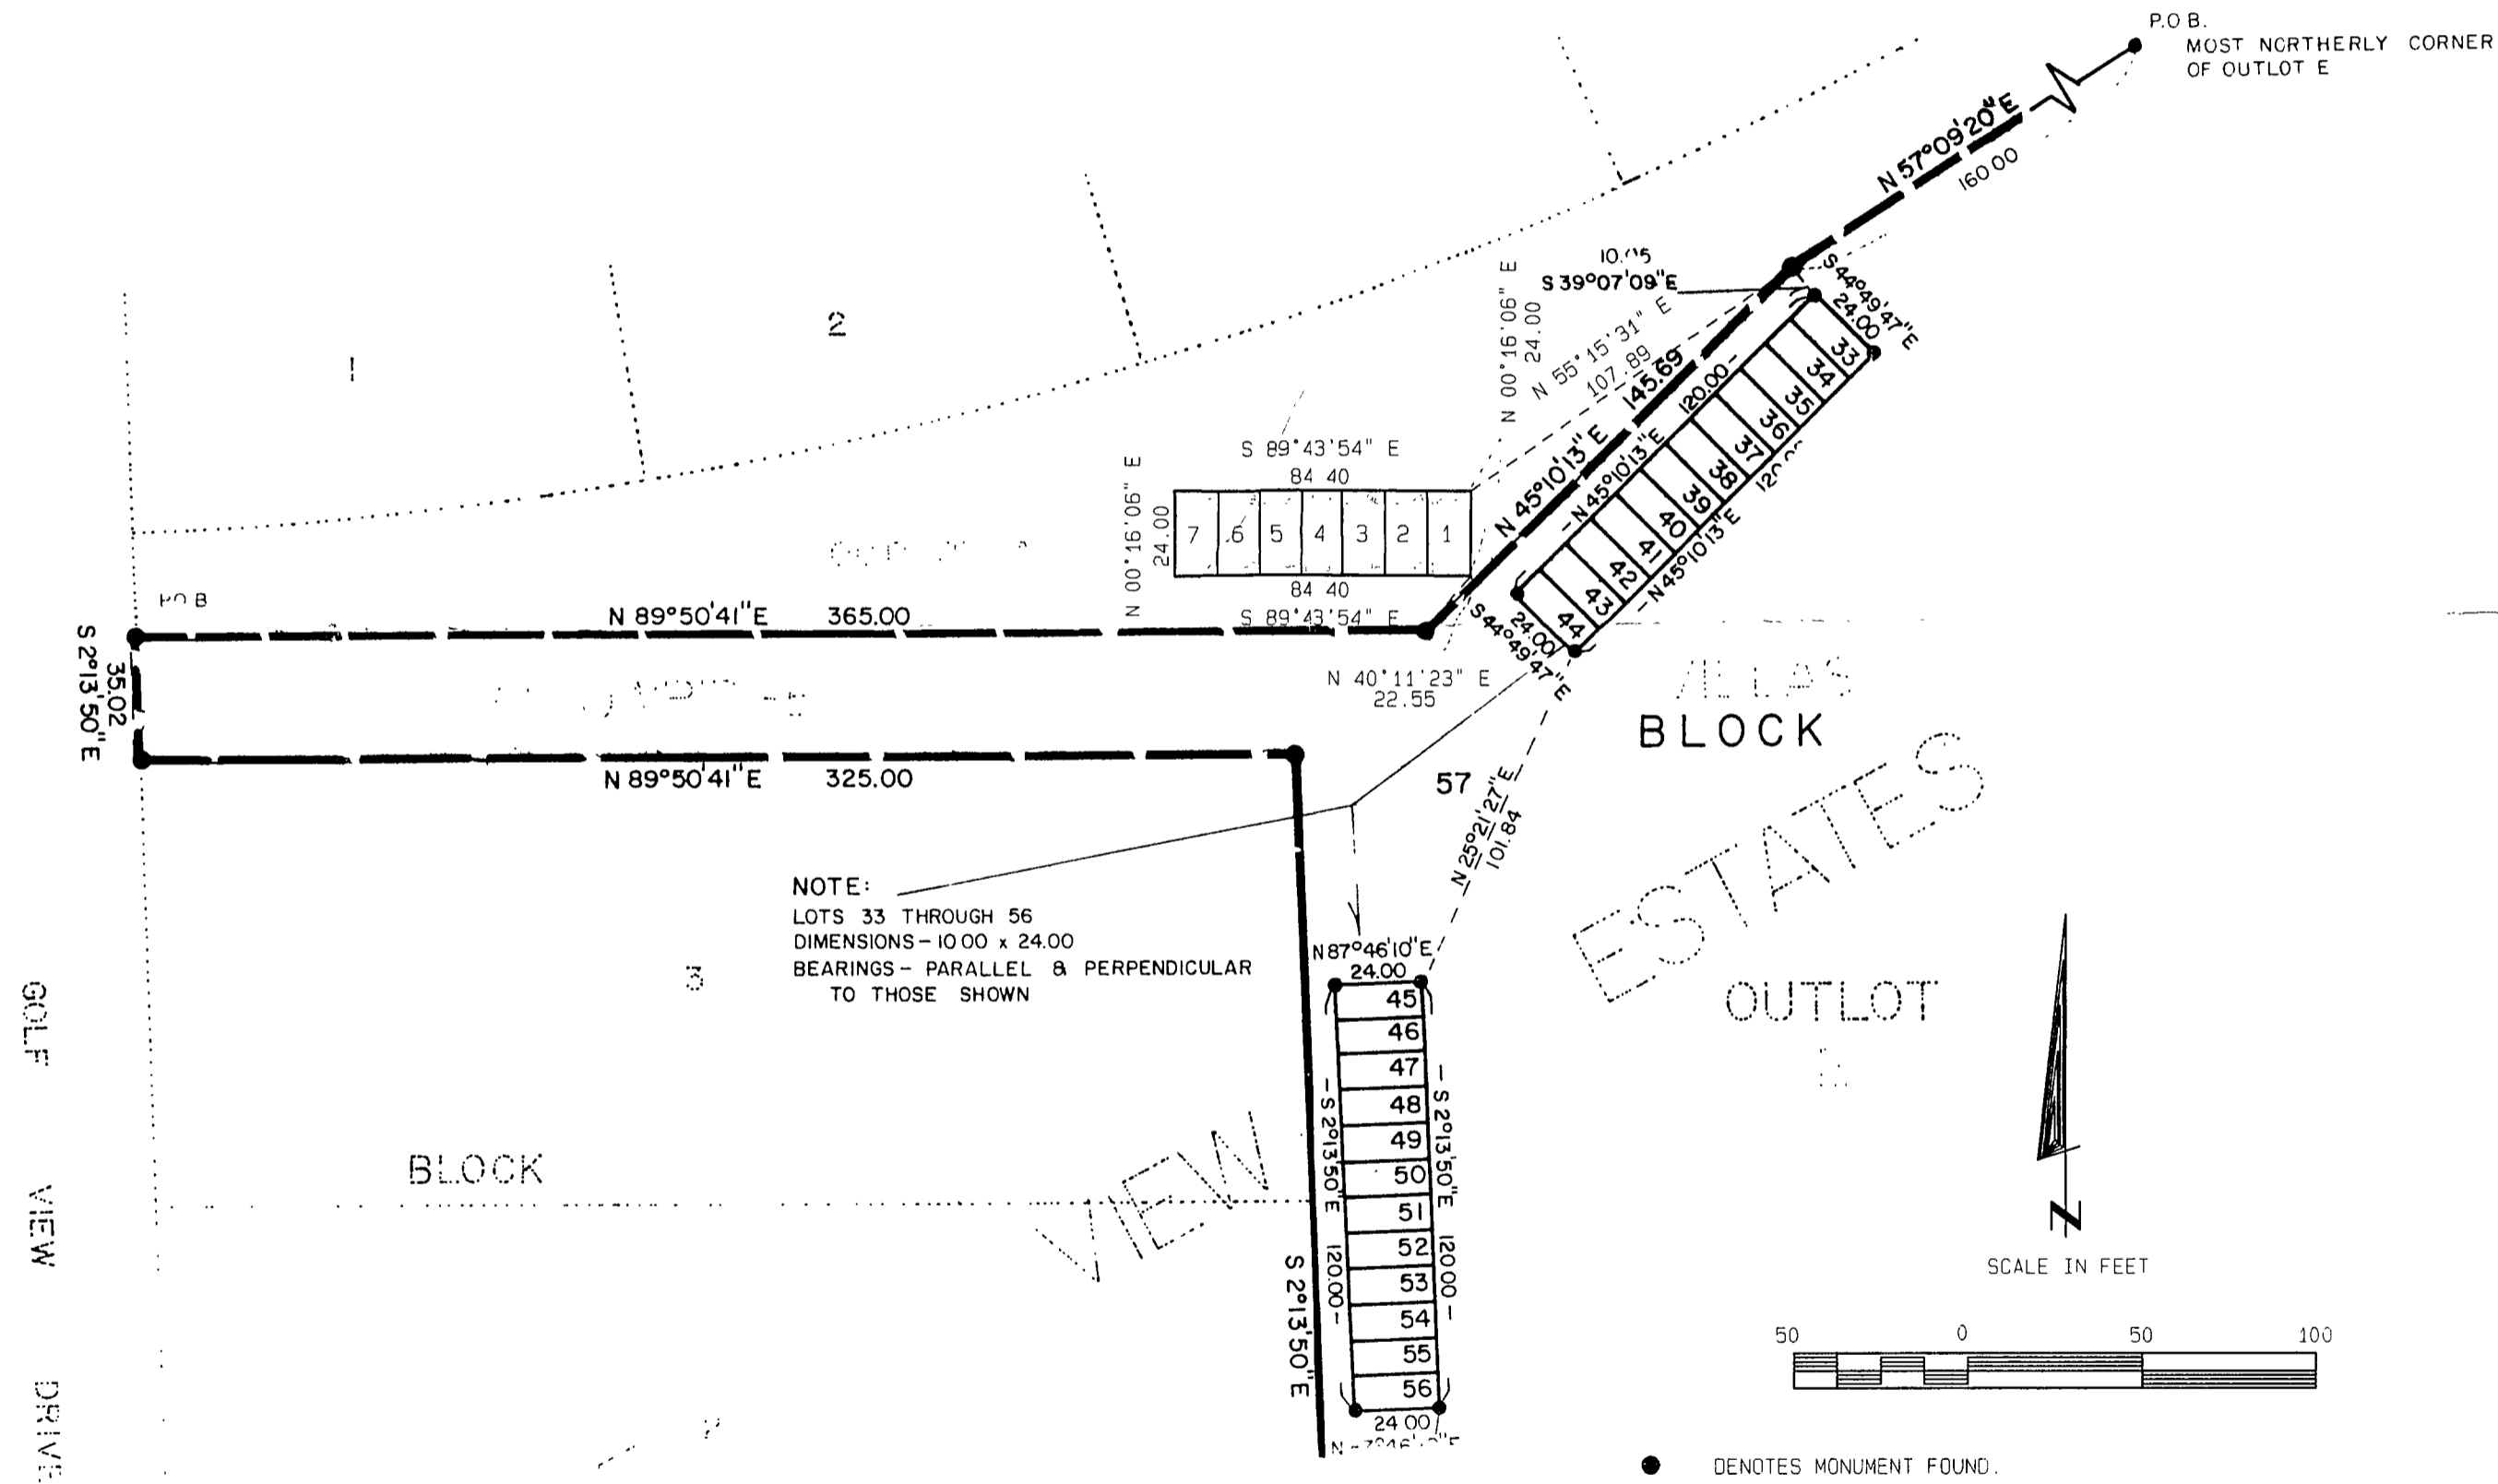

NOTE:
LOTS 33 THROUGH 56
DIMENSIONS - 10.00 x 24.00
BEARINGS - PARALLEL & PERPENDICULAR
TO THOSE SHOWN

● DENOTES MONUMENT FOUND.

ORIENTATION OF THIS BEARING SYSTEM IS BASED ON THE
NORTH LINE OF OUT LOT E, SHADOWRIDGE VILLAS TO HAVE AN
ASSUMED BEARING OF N89°50'41"E.

I HEREBY CERTIFY THAT THIS SURVEY, PLAN,
SPECIFICATION OR REPORT WAS PREPARED
BY ME OR UNDER MY DIRECT SUPERVISION
AND THAT I AM A DULY LICENSED ENGINEER
OR LAND SURVEYOR UNDER THE LAWS OF
THE STATE OF MINNESOTA.

Arnold A. Landecker
DATE 1/9/97 LIC. NO. 17008

LANDECKER & ASSOCIATES INC. PEQUOT LAKES, MN. 56472 PHONE 218-568-4940 PLANNING ENGINEERING SURVEYING	KLM	1/9/97		1835
	OSL	1" = 50'		150 6
	KLM	NONE		1835-B
				1 1