


CERTIFICATE OF SURVEY

NORTHWEST QUARTER OF THE SOUTHEAST QUARTER OF SECTION 35, TOWNSHIP 138 NORTH, RANGE 30 WEST, CASS COUNTY, MINNESOTA

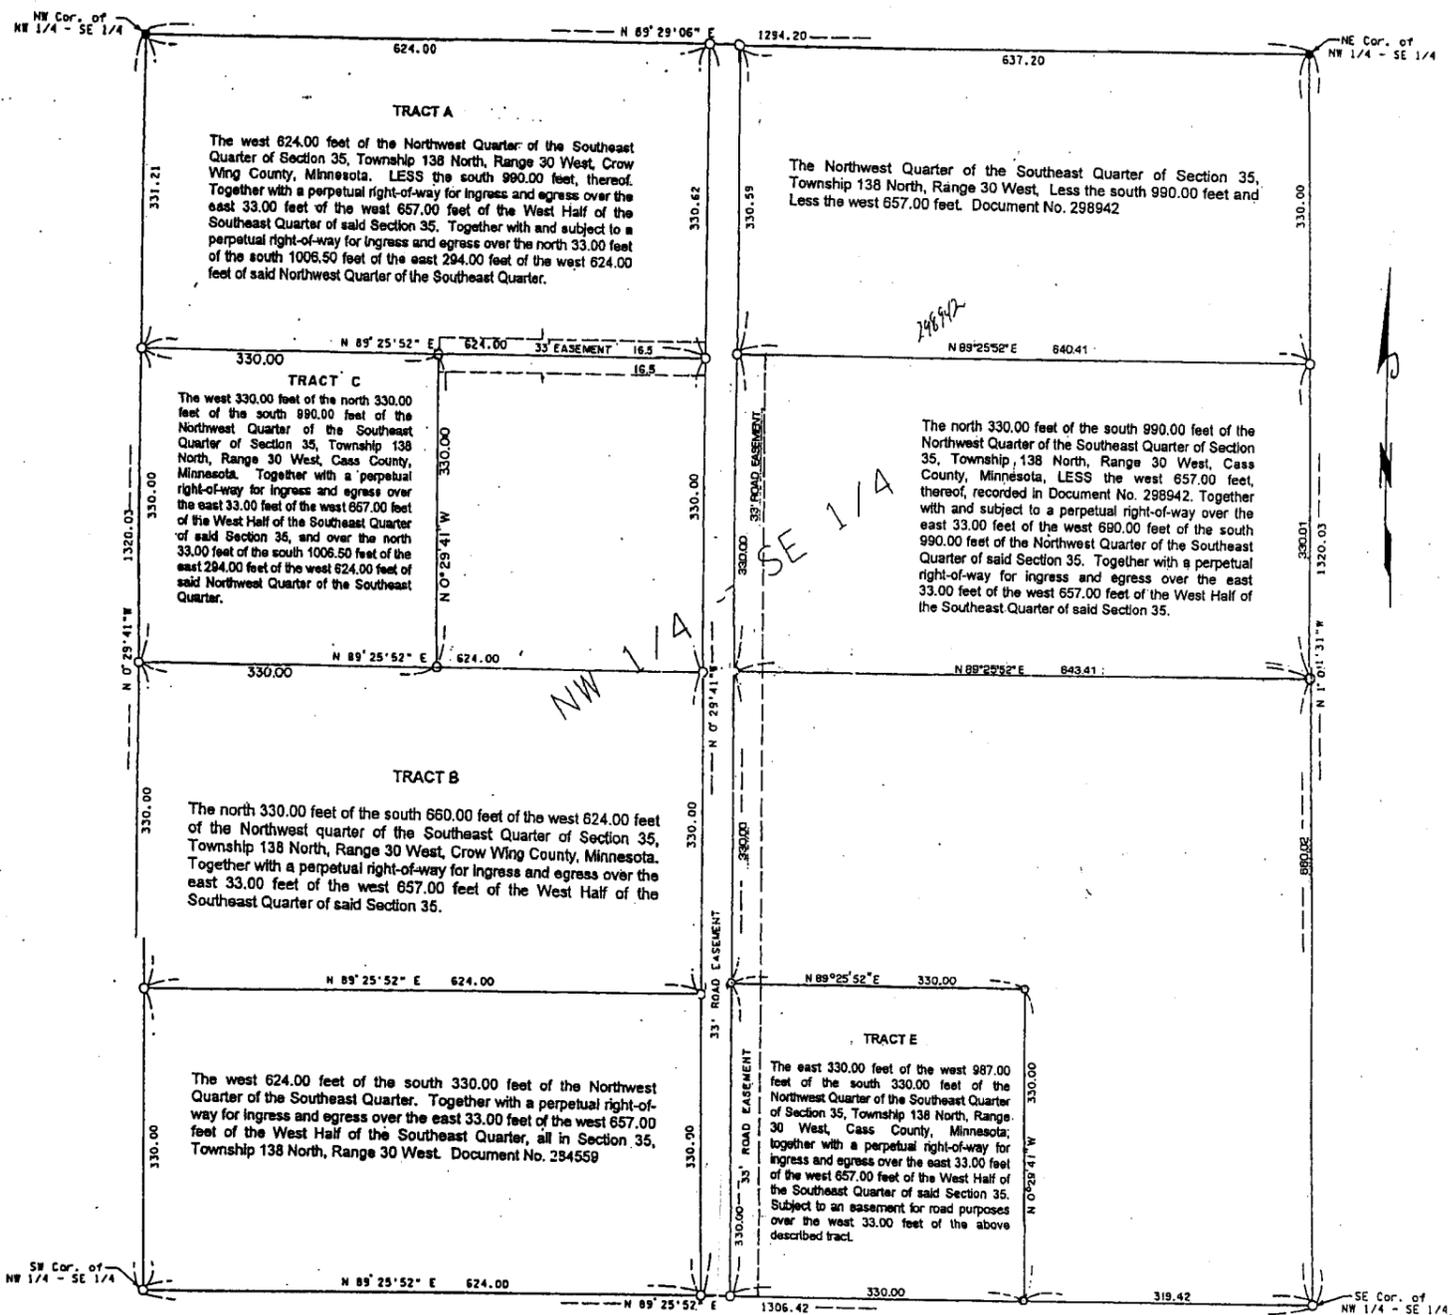

● INDICATES MONUMENT FOUND
 ○ INDICATES 1/2" PIPE SET, RLS CAP 11865
 BEARINGS ARE BASED ON ASSUMED DATUM

SCALE IN FEET
 0 50 100 200 300

I hereby certify that this survey, plan, or report was prepared by me or under my direct supervision, and that I am a duly LICENSED LAND SURVEYOR under the laws of the State of Minnesota.

Date 6/13/2001 James W. Nielsen
 Amended 11/14/2003 Licensed Land Surveyor
 Amended 8/19/2003 Minnesota License No. 11865
 Tract A, D, E
 2004 Amended 7/11/2005

