


PARCEL 1

ALL THAT PART OF THE NE $\frac{1}{4}$ OF THE NW $\frac{1}{4}$ OF SECTION 36, TOWNSHIP 138, RANGE 30, CASS COUNTY, MINNESOTA, DESCRIBED AS FOLLOWS: BEGINNING AT THE NORTHEAST CORNER OF SAID NE $\frac{1}{4}$ OF THE NW $\frac{1}{4}$; THENCE SOUTH 0 DEGREES 30 MINUTES 28 SECONDS WEST, ASSUMED BEARING, ALONG THE EAST LINE OF SAID NE $\frac{1}{4}$ OF THE NW $\frac{1}{4}$ FOR A DISTANCE OF 665.59 FEET; THENCE SOUTH 89 DEGREES 42 MINUTES 56 SECONDS WEST 730.19 FEET; THENCE SOUTH 41 DEGREES 07 MINUTES 13 SECONDS WEST 391.03 FEET, MORE OR LESS, TO THE NORTHEASTERLY RIGHT OF WAY LINE AS MONUMENTED OF TRUNK HIGHWAY NUMBER 371; THENCE NORTHWESTERLY ALONG SAID RIGHT OF WAY LINE 469.05 FEET, MORE OR LESS, TO THE WEST LINE OF THE SAID NE $\frac{1}{4}$ OF THE NW $\frac{1}{4}$; THENCE NORTHERLY ALONG SAID WEST LINE 643.58 FEET, MORE OR LESS; TO THE NORTHWESTERLY CORNER OF SAID NE $\frac{1}{4}$ OF THE NW $\frac{1}{4}$; THENCE EASTERLY ALONG THE NORTH LINE OF SAID NE $\frac{1}{4}$ OF THE NW $\frac{1}{4}$ TO THE POINT OF BEGINNING. EXCEPTING THEREFROM THE NORTH 275.00 FEET OF THE EAST 225 FEET CONTAINING 20.7 ACRES EXCLUDING ROADS, AND SUBJECT TO ROADS, EASEMENTS, RESTRICTIONS AND RESERVATIONS OF RECORD.

KEN & OLIVER GRAVLEY
WOODSHAVING COMPANY
PINE RIVER, MINNESOTA 56474

PARCEL 2

ALL THAT PART OF THE NE $\frac{1}{4}$ OF THE NW $\frac{1}{4}$ AND THE SE $\frac{1}{4}$ OF THE NW $\frac{1}{4}$ OF SECTION 36, TOWNSHIP 138, RANGE 30, CASS COUNTY, MINNESOTA, DESCRIBED AS FOLLOWS: COMMENCING AT THE NORTHEAST CORNER OF SAID NE $\frac{1}{4}$ OF THE NW $\frac{1}{4}$; THENCE SOUTH 0 DEGREES 30 MINUTES 28 SECONDS WEST, ASSUMED BEARING, ALONG THE EAST LINE OF SAID NE $\frac{1}{4}$ OF THE NW $\frac{1}{4}$ FOR A DISTANCE OF 665.59 FEET TO THE ACTUAL POINT OF BEGINNING OF TRACT TO BE HEREIN DESCRIBED; THENCE SOUTH 89 DEGREES 42 MINUTES 56 SECONDS WEST 730.19 FEET; THENCE SOUTH 41 DEGREES 07 MINUTES 13 SECONDS WEST 391.03 FEET, MORE OR LESS, TO THE NORTHEASTERLY RIGHT OF WAY LINE OF TRUNK HIGHWAY NUMBER 371; THENCE SOUTHEASTERLY ALONG SAID RIGHT OF WAY LINE OF TRUNK HIGHWAY NUMBER 371; THENCE SOUTHEASTERLY ALONG SAID RIGHT OF WAY LINE TO THE EAST LINE OF SAID SE $\frac{1}{4}$ OF THE NW $\frac{1}{4}$; THENCE NORTH 0 DEGREE 30 MINUTES 28 SECONDS EAST ALONG SAID EAST LINE OF SAID SE $\frac{1}{4}$ OF THE NW $\frac{1}{4}$ AND THE NE $\frac{1}{4}$ OF THE NW $\frac{1}{4}$ TO THE POINT OF BEGINNING. CONTAINING 14.4 ACRES EXCLUDING ROADS, AND SUBJECT TO ROADS, EASEMENTS, RESTRICTIONS, AND RESERVATIONS OF RECORD.

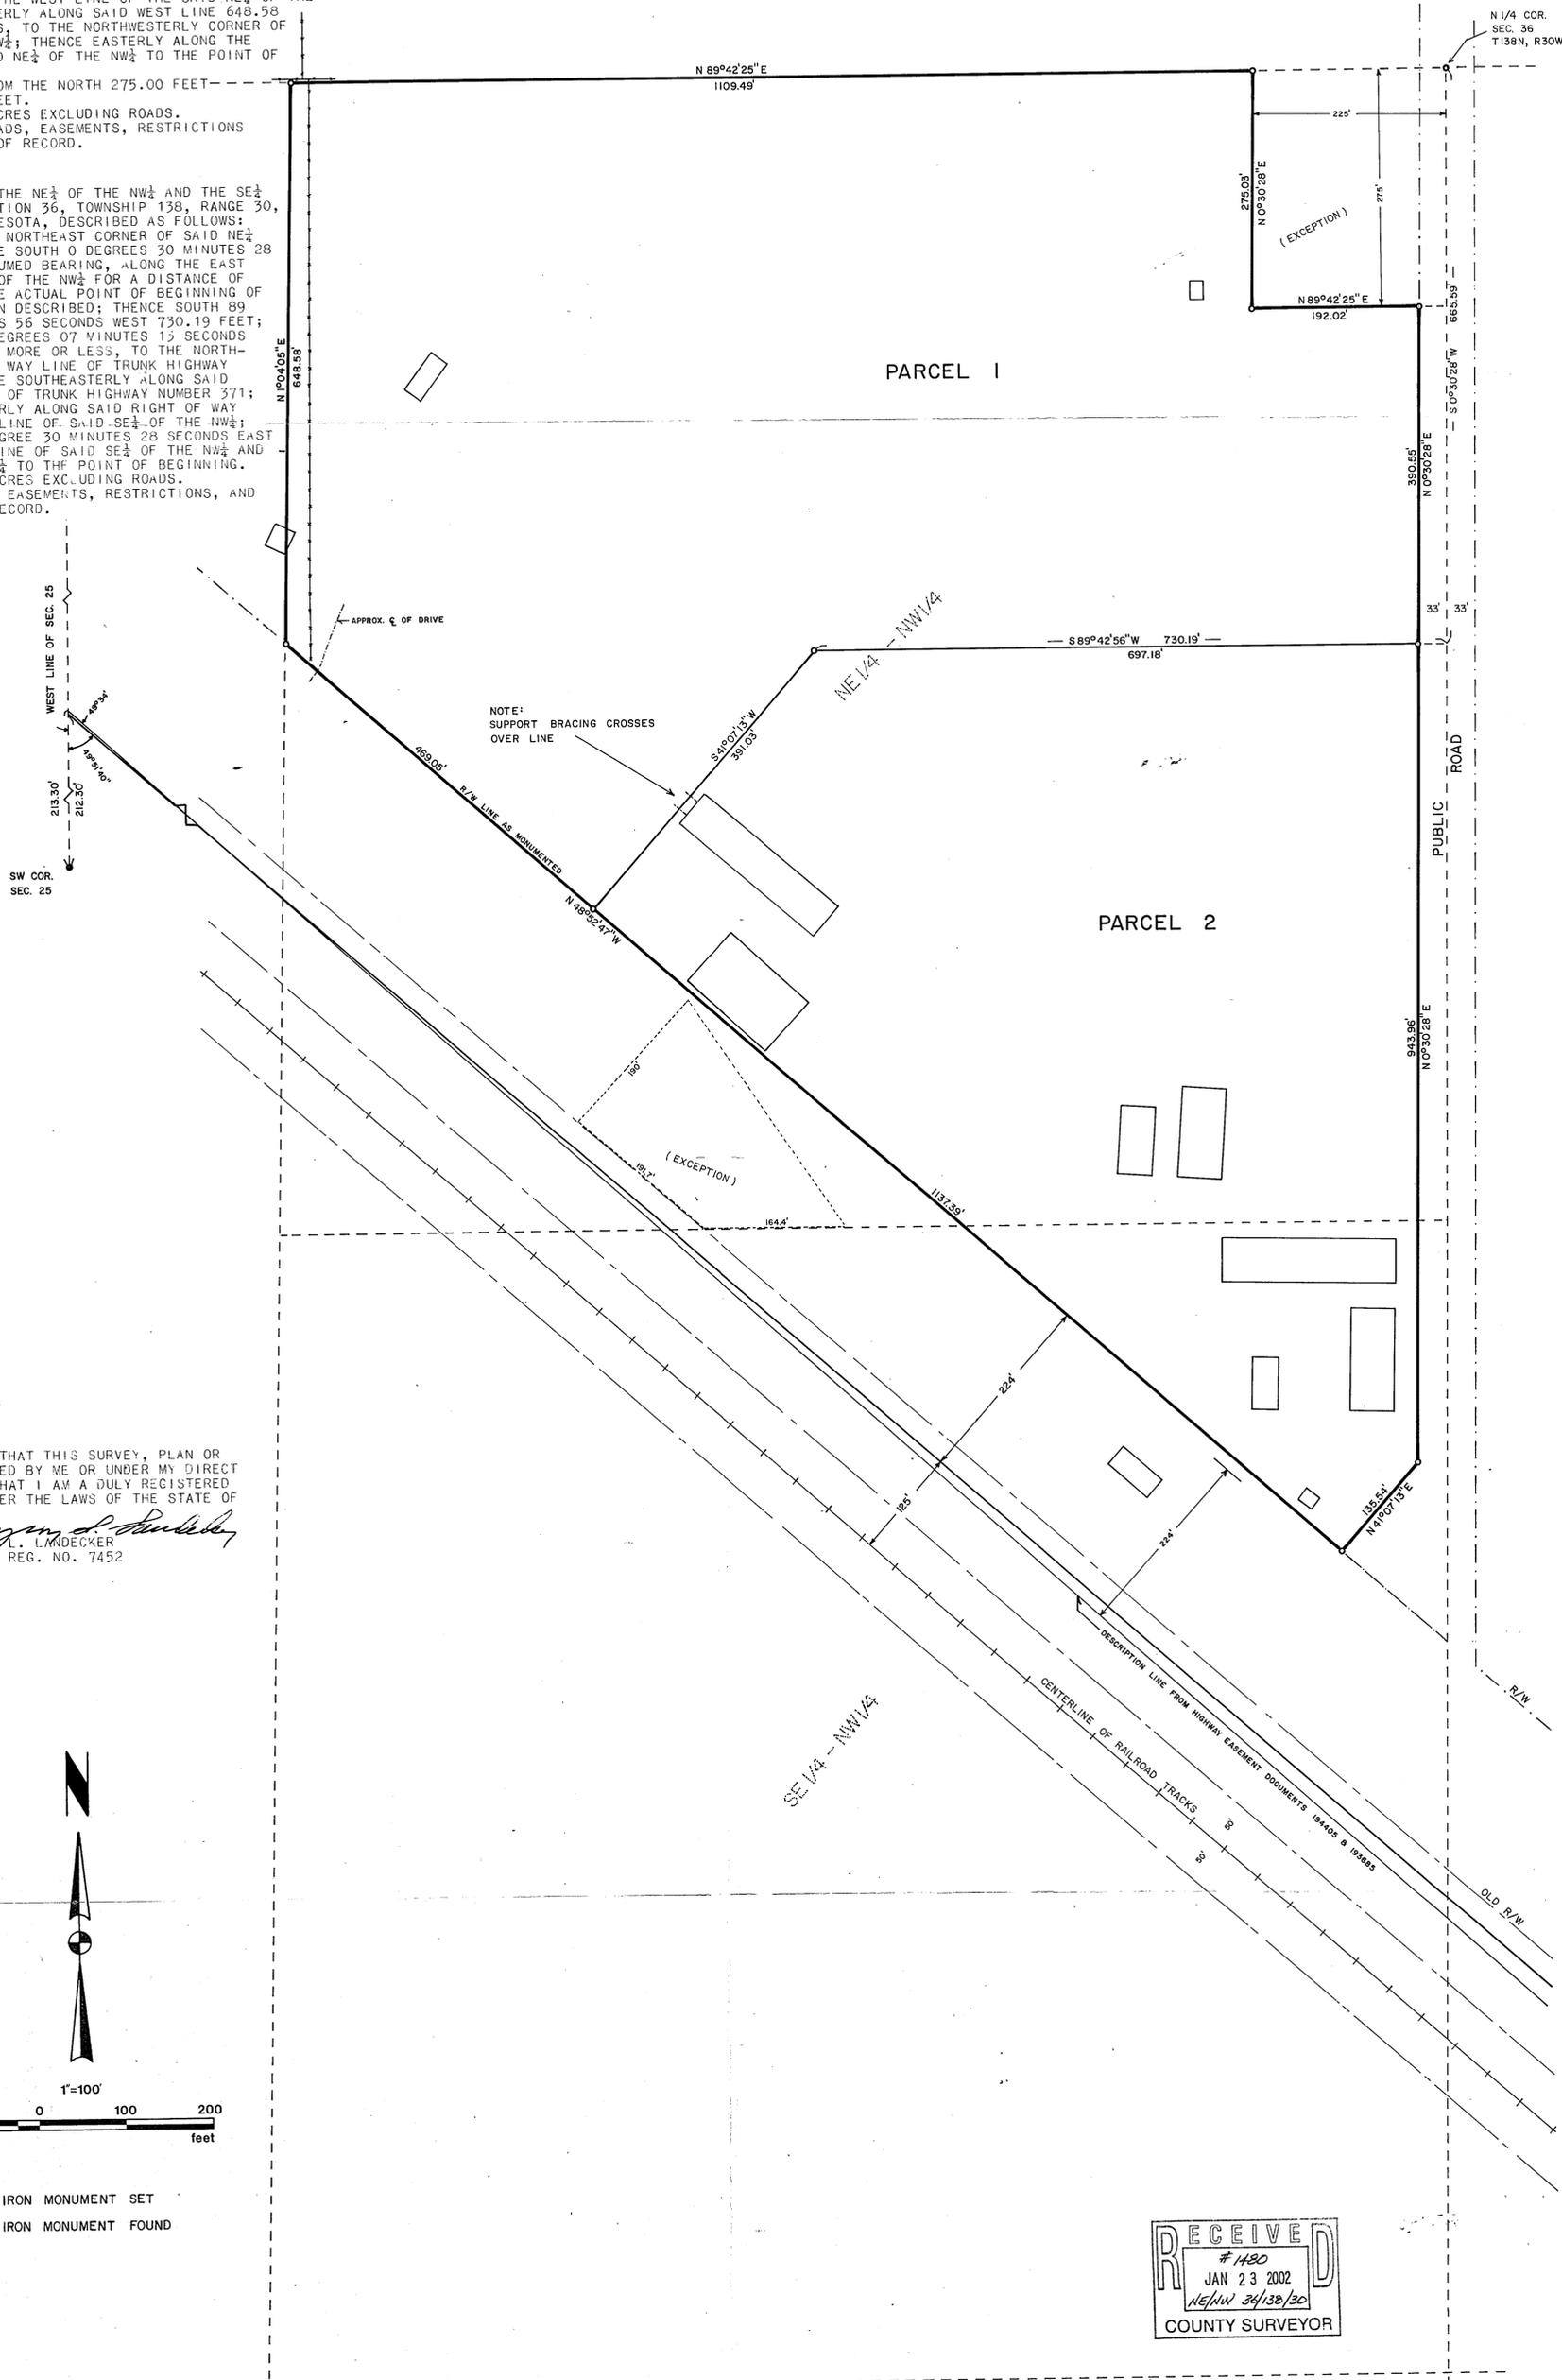

I HEREBY CERTIFY THAT THIS SURVEY, PLAN OR REPORT WAS PREPARED BY ME OR UNDER MY DIRECT SUPERVISION AND THAT I AM A DULY REGISTERED LAND SURVEYOR UNDER THE LAWS OF THE STATE OF MINNESOTA.
Myron L. Landecker
MYRON L. LANDECKER
MINN. REG. NO. 7452

| | | | | |
|---|-------------|--------|-----------|-----------------|
| L Landecker & Assoc., Inc. PEQUOT LAKES, MINN. 56472 PHONE (218) 568-4940 PLANNING ENGINEERING SURVEYING | DESIGNED BY | DATE | REVISIONS | 34 |
| | CHECKED BY | SCALE | 11/12/80 | BOOK 14 PAGE 35 |
| | DRAWN BY | HORIZ. | 11/25/80 | FILE NO. 8075 |
| | VERT. | | | SHEET 1 OF 1 |