


PLAT OF SURVEY

A PART OF THE SW 1/4 OF THE NE 1/4, SEC. 6,
T137N, R29W CASS COUNTY, MINNESOTA

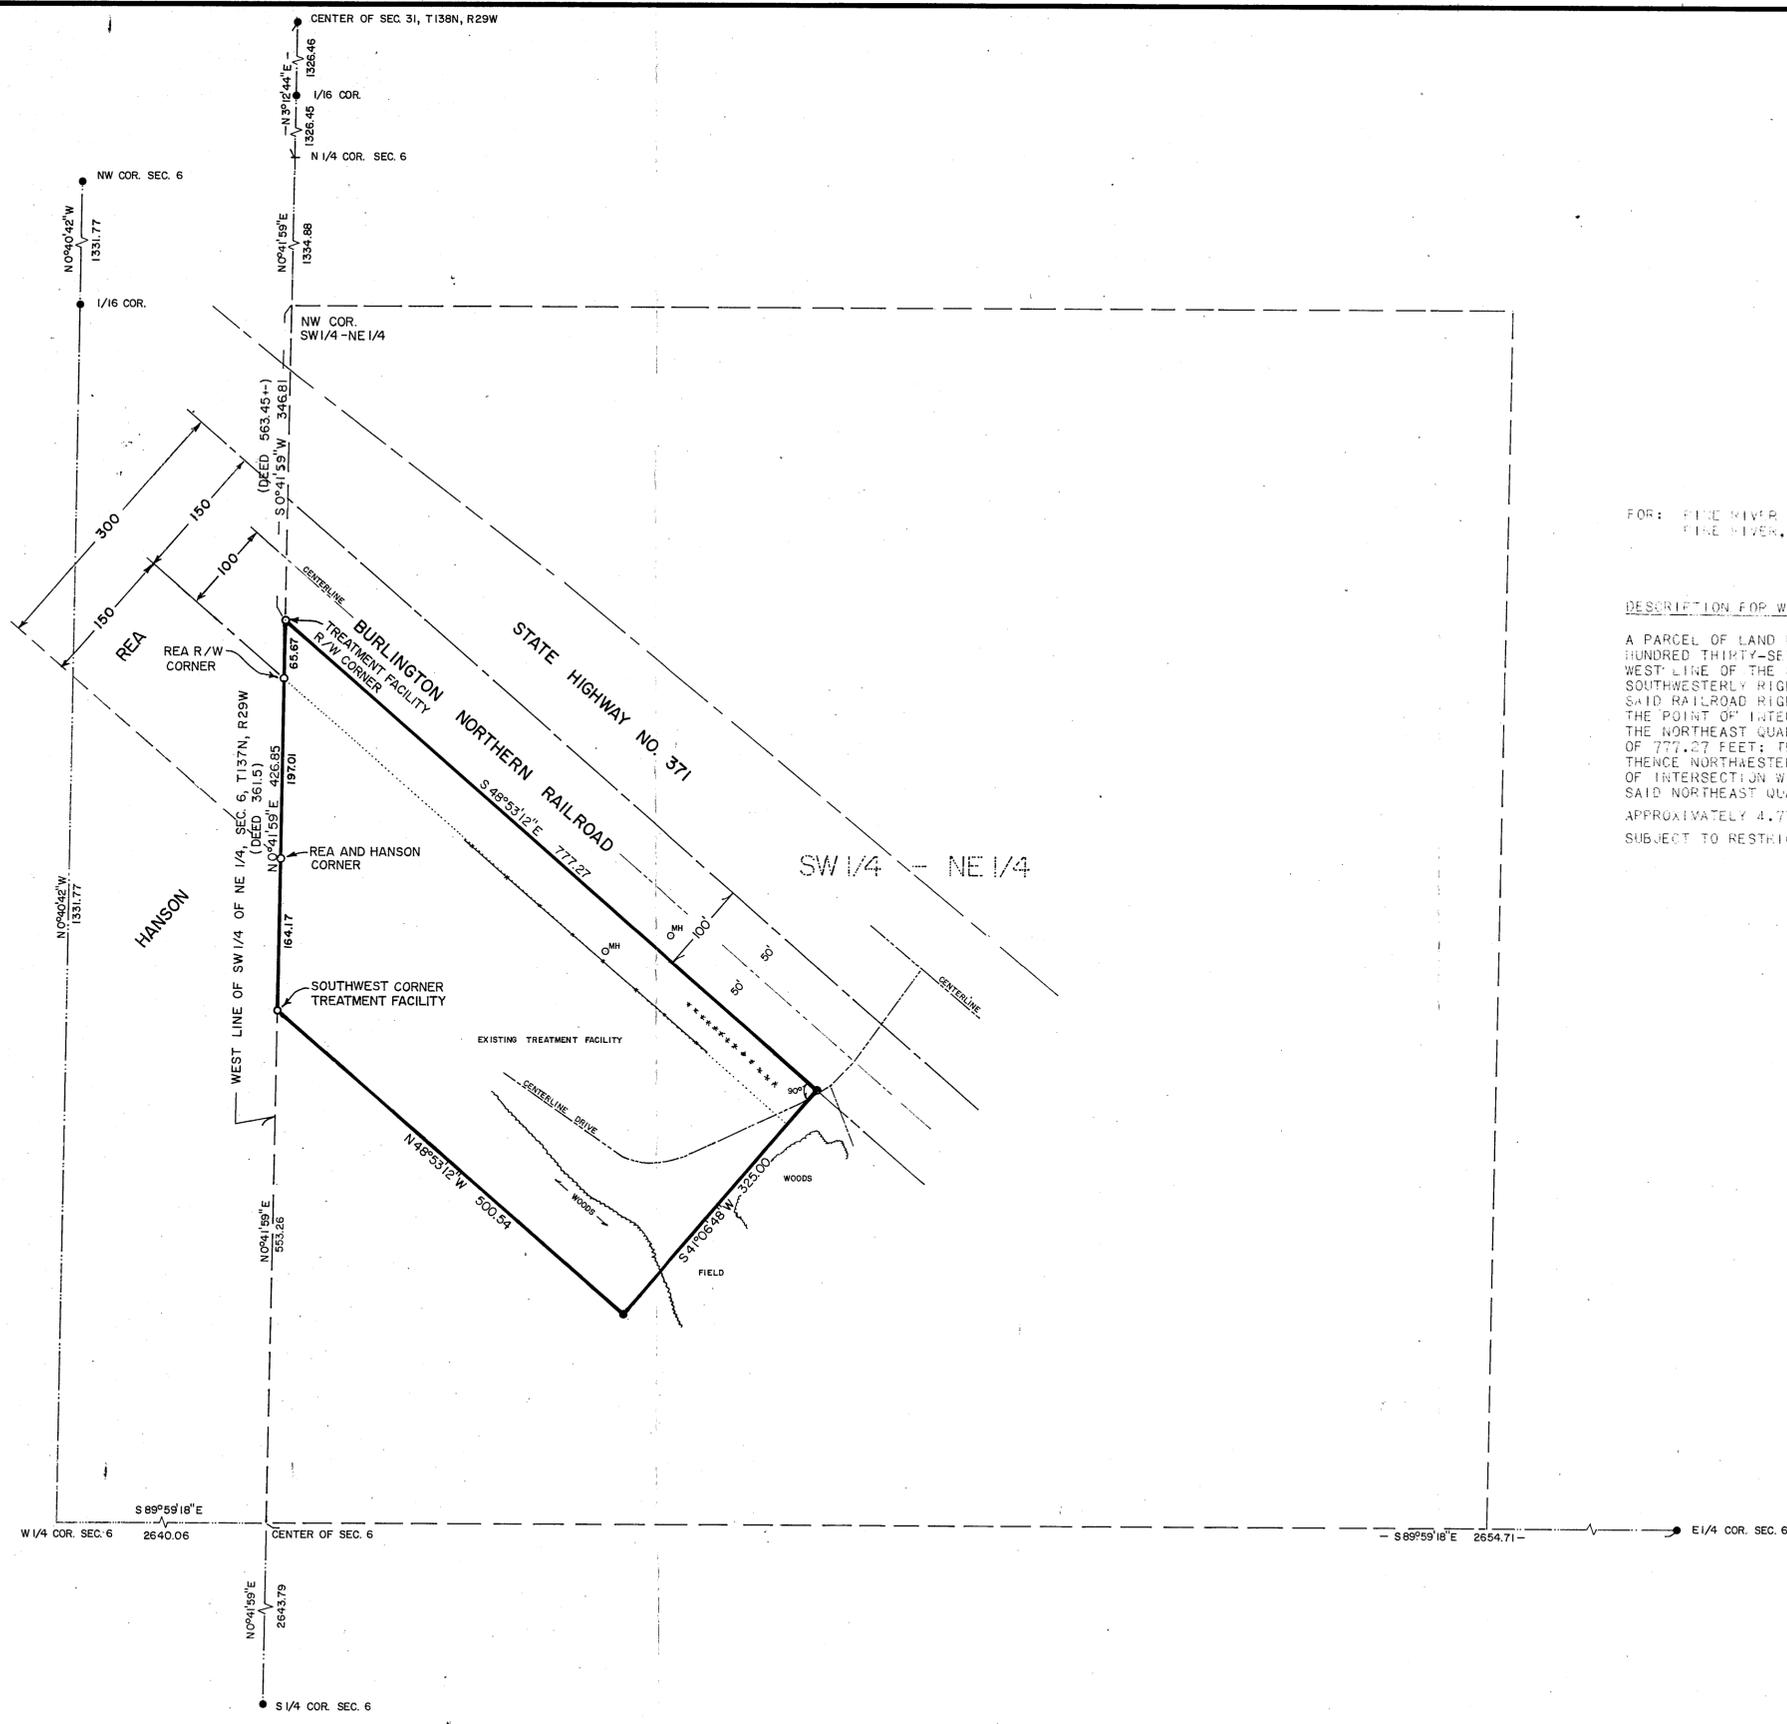



FOR: FIRE RIVER AREA SANITARY DISTRICT
FIRE RIVER, MINNESOTA 5-174

DESCRIPTION FOR WASTE WATER TREATMENT FACILITY:

A PARCEL OF LAND LOCATED IN THE SOUTHWEST QUARTER OF THE NORTHEAST QUARTER (SW 1/4 NE 1/4) OF SECTION SIX (6), TOWNSHIP ONE HUNDRED THIRTY-SEVEN (137), RANGE TWENTY-NINE (29), DESCRIBED AS FOLLOWS: BEGINNING AT THE POINT OF INTERSECTION OF THE WEST LINE OF THE SAID SOUTHWEST QUARTER OF THE NORTHEAST QUARTER (SW 1/4 NE 1/4) OF SECTION 6, TOWNSHIP 137, RANGE 29 AND THE SOUTHWESTERLY RIGHT OF WAY LINE OF THE BURLINGTON NORTHERN RAILROAD FORMERLY THE MINNESOTA AND INTERNATIONAL RAILROAD, SAID RAILROAD RIGHT OF WAY LINE RUNS PARALLEL WITH AND IS 50 FEET SOUTHEASTERLY OF THE RAILROAD CENTER LINE THEREOF, THE POINT OF INTERSECTION BEING 346.81 FEET, MORE OR LESS, SOUTH OF THE NORTHWEST CORNER OF SAID SOUTHWEST QUARTER OF THE NORTHEAST QUARTER (SW 1/4 NE 1/4) OF SAID SECTION 6; THENCE SOUTHEASTERLY ALONG THE SAID RAILROAD RIGHT OF WAY A DISTANCE OF 777.27 FEET; THENCE SOUTHWESTERLY AND AT RIGHT ANGLES TO THE SAID RAILROAD RIGHT OF WAY A DISTANCE OF 325 FEET; THENCE NORTHEASTERLY AND PARALLEL TO THE RAILROAD RIGHT OF WAY A DISTANCE OF 500.54 FEET, MORE OR LESS, TO THE POINT OF INTERSECTION WITH THE WEST LINE OF THE NORTHEAST QUARTER (NE 1/4) OF SAID SECTION 6; THENCE NORTH ALONG THE WEST LINE OF SAID NORTHEAST QUARTER (NE 1/4) OF SAID SECTION 6, A DISTANCE OF 476.85 FEET TO THE POINT OF BEGINNING.

APPROXIMATELY 4.77 ACRES.

SUBJECT TO RESTRICTIONS AND RESERVATIONS OF RECORD, IF ANY.

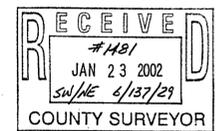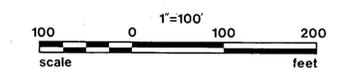

- DENOTES IRON MONUMENT SET MARKED BY REGISTRATION NO. 7452
- DENOTES MONUMENT FOUND
- ORIENTATION OF THIS BEARING SYSTEM IS ASSUMED
- FENCE
- * SMALL NORWAY PINES
- ^{MH} MANHOLE

I HEREBY CERTIFY THAT THIS SURVEY, PLAN, SPECIFICATION OR REPORT WAS PREPARED BY ME OR UNDER MY DIRECT SUPERVISION AND THAT I AM A DULY REGISTERED ENGINEER OR LAND SURVEYOR UNDER THE LAWS OF THE STATE OF MINNESOTA.

Myron J. Lundberg
DATE 8/14/96 REG. NO. 7452

I HEREBY CERTIFY THAT THIS SURVEY, PLAN, SPECIFICATION OR REPORT WAS PREPARED BY ME OR UNDER MY DIRECT SUPERVISION AND THAT I AM A DULY LICENSED ENGINEER OR LAND SURVEYOR UNDER THE LAWS OF THE STATE OF MINNESOTA.

Mauro J. Lulube
DATE 8/14/96 LIC. NO. 17008
RESTAKE BOUNDARY

| | | | | | | | |
|----------|------------------------------------|--|-------------|-------|---------------------|----------|--------|
| L | Landecker & Assoc, Inc. | | DESIGNED BY | DATE | REVISIONS | BOOK | PAGE |
| | PEQUOT LAKES, MINN. 56472 | | CHECKED BY | SCALE | 12/22/82 | | |
| | PHONE (218) 568-4940 | | MLL | HORIZ | 2/8/83 | | |
| | PLANNING ENGINEERING SURVEYING | | DRAWN BY | VERT. | 5/03/83 DESCRIPTION | FILE NO. | 1608-4 |