



CERTIFICATE OF SURVEY

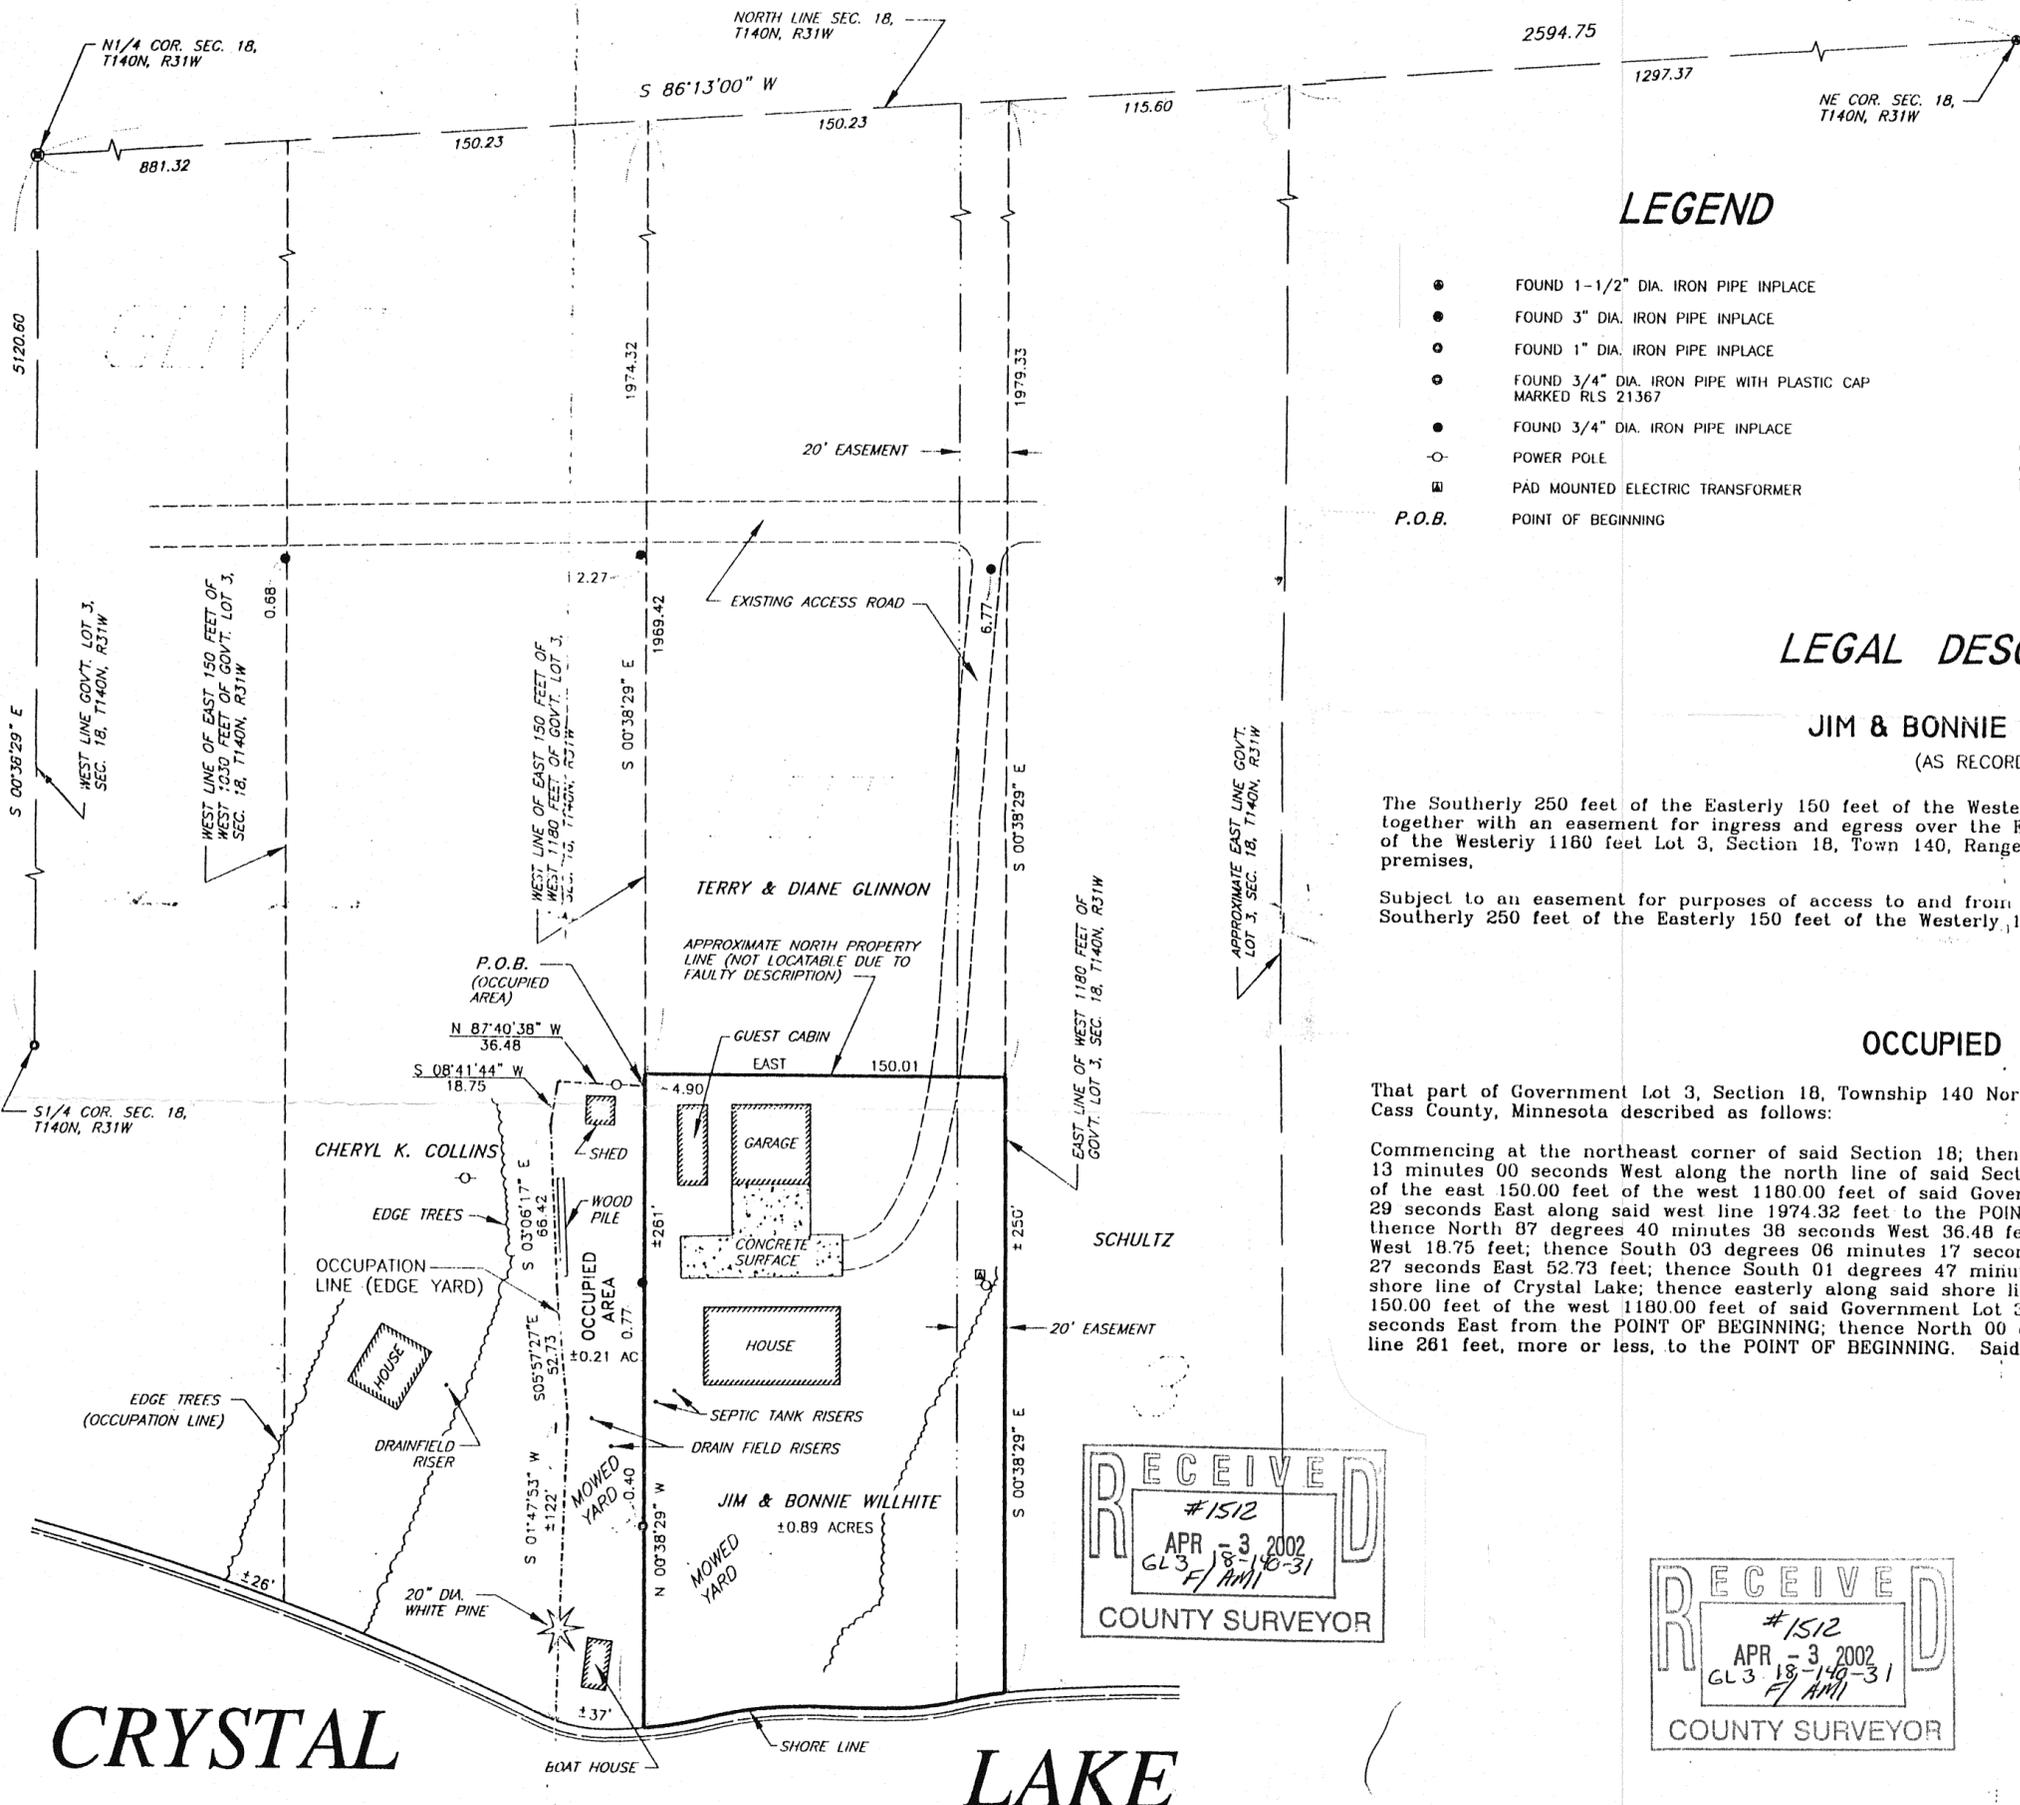

LEGEND

- FOUND 1-1/2" DIA. IRON PIPE INPLACE
- FOUND 3" DIA. IRON PIPE INPLACE
- FOUND 1" DIA. IRON PIPE INPLACE
- FOUND 3/4" DIA. IRON PIPE WITH PLASTIC CAP MARKED RLS 21367
- FOUND 3/4" DIA. IRON PIPE INPLACE
- POWER POLE
- PAD MOUNTED ELECTRIC TRANSFORMER
- P.O.B. POINT OF BEGINNING

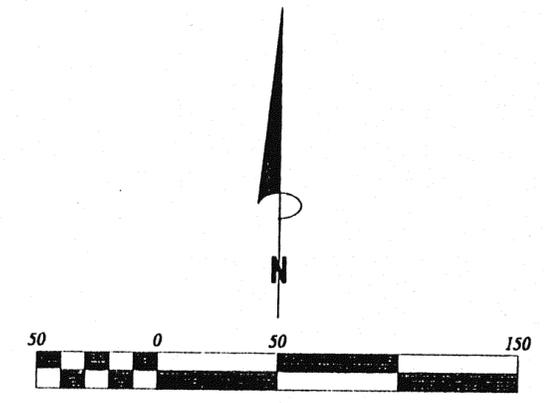

Scale 1" = 50 ft

Orientation of this survey was based upon the west line of Section 18, T140N, R31W, which was assigned a bearing of North.

LEGAL DESCRIPTIONS

JIM & BONNIE WILLHITE
(AS RECORDED)



The Southerly 250 feet of the Easterly 150 feet of the Westerly 1180 feet of Lot 3, Section 18, Town 140, Range 31 together with an easement for ingress and egress over the Easterly 20 feet of that part of the Easterly 150 feet of the Westerly 1180 feet Lot 3, Section 18, Town 140, Range 31 which lies northerly of the above described premises,

Subject to an easement for purposes of access to and from Crystal Lake, over the Easterly 20 feet of the Southerly 250 feet of the Easterly 150 feet of the Westerly 1180 feet of Lot 3, Section 18, Town 140, Range 31.

OCCUPIED AREA

That part of Government Lot 3, Section 18, Township 140 North, Range 31 West of the Fifth Principal Meridian, Cass County, Minnesota described as follows:

Commencing at the northeast corner of said Section 18; thence on an assumed bearing of South 88 degrees 13 minutes 00 seconds West along the north line of said Section 18 a distance of 1563.20 feet to the west line of the east 150.00 feet of the west 1180.00 feet of said Government Lot 3; thence South 00 degrees 38 minutes 29 seconds East along said west line 1974.32 feet to the POINT OF BEGINNING of the parcel of land to be described; thence North 87 degrees 40 minutes 38 seconds West 36.48 feet; thence South 08 degrees 41 minutes 44 seconds West 18.75 feet; thence South 03 degrees 06 minutes 17 seconds East 66.42 feet; thence South 05 degrees 57 minutes 27 seconds East 52.73 feet; thence South 01 degrees 47 minutes 53 seconds West 122 feet, more or less, to the shore line of Crystal Lake; thence easterly along said shore line to the intersection with the west line of the east 150.00 feet of the west 1180.00 feet of said Government Lot 3, said line bears South 00 degrees 38 minutes 29 seconds East from the POINT OF BEGINNING; thence North 00 degrees 38 minutes 29 seconds West along said west line 261 feet, more or less, to the POINT OF BEGINNING. Said parcel of land contains 0.21 acres, more or less.

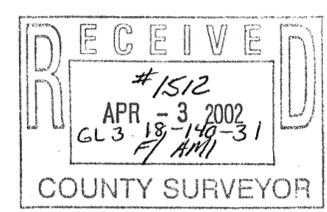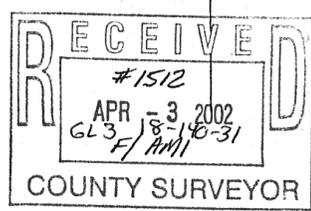

I hereby certify that this Certificate of Survey was prepared by me or under my direct supervision and that I am a duly Registered Land Surveyor under the laws of the State of Minnesota.
Lowell J. Schellack
Lowell J. Schellack
Minnesota Registration No. 15572

CRYSTAL

LAKE

DRAWN BY: T.M.M.	APPROVED BY: L.J.S.	PROJECT: JIM & BONNIE WILLHITE	SHT. NAME: BOUNDARY SURVEY	SHELLACK ENGINEERING AND LAND SURVEYING	SHT. NO. 1 OF 1
DATE: 07/07/1997	Revised 08/08/1997			P.O. Box 628	(218) 732-5772
proj\willhite\cos.dwg					