



CERTIFICATE OF SURVEY

PART OF THE SOUTHWEST QUARTER OF NORTHEAST QUARTER,
SECTION 31, TOWNSHIP 138 NORTH, RANGE 29 WEST,
CASS COUNTY, MINNESOTA

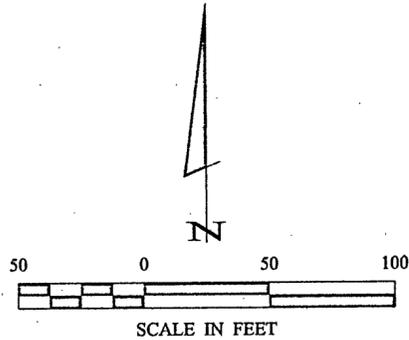

- DENOTES MONUMENT FOUND
- DENOTES IRON MONUMENT SET MARKED BY LICENSE NO. 21367

ORIENTATION OF THIS BEARING SYSTEM IS BASED ON THE NORTH LINE OF THE SW 1/4-NE 1/4 TO HAVE AN ASSUMED BEARING OF N 89° 57' 40" E.

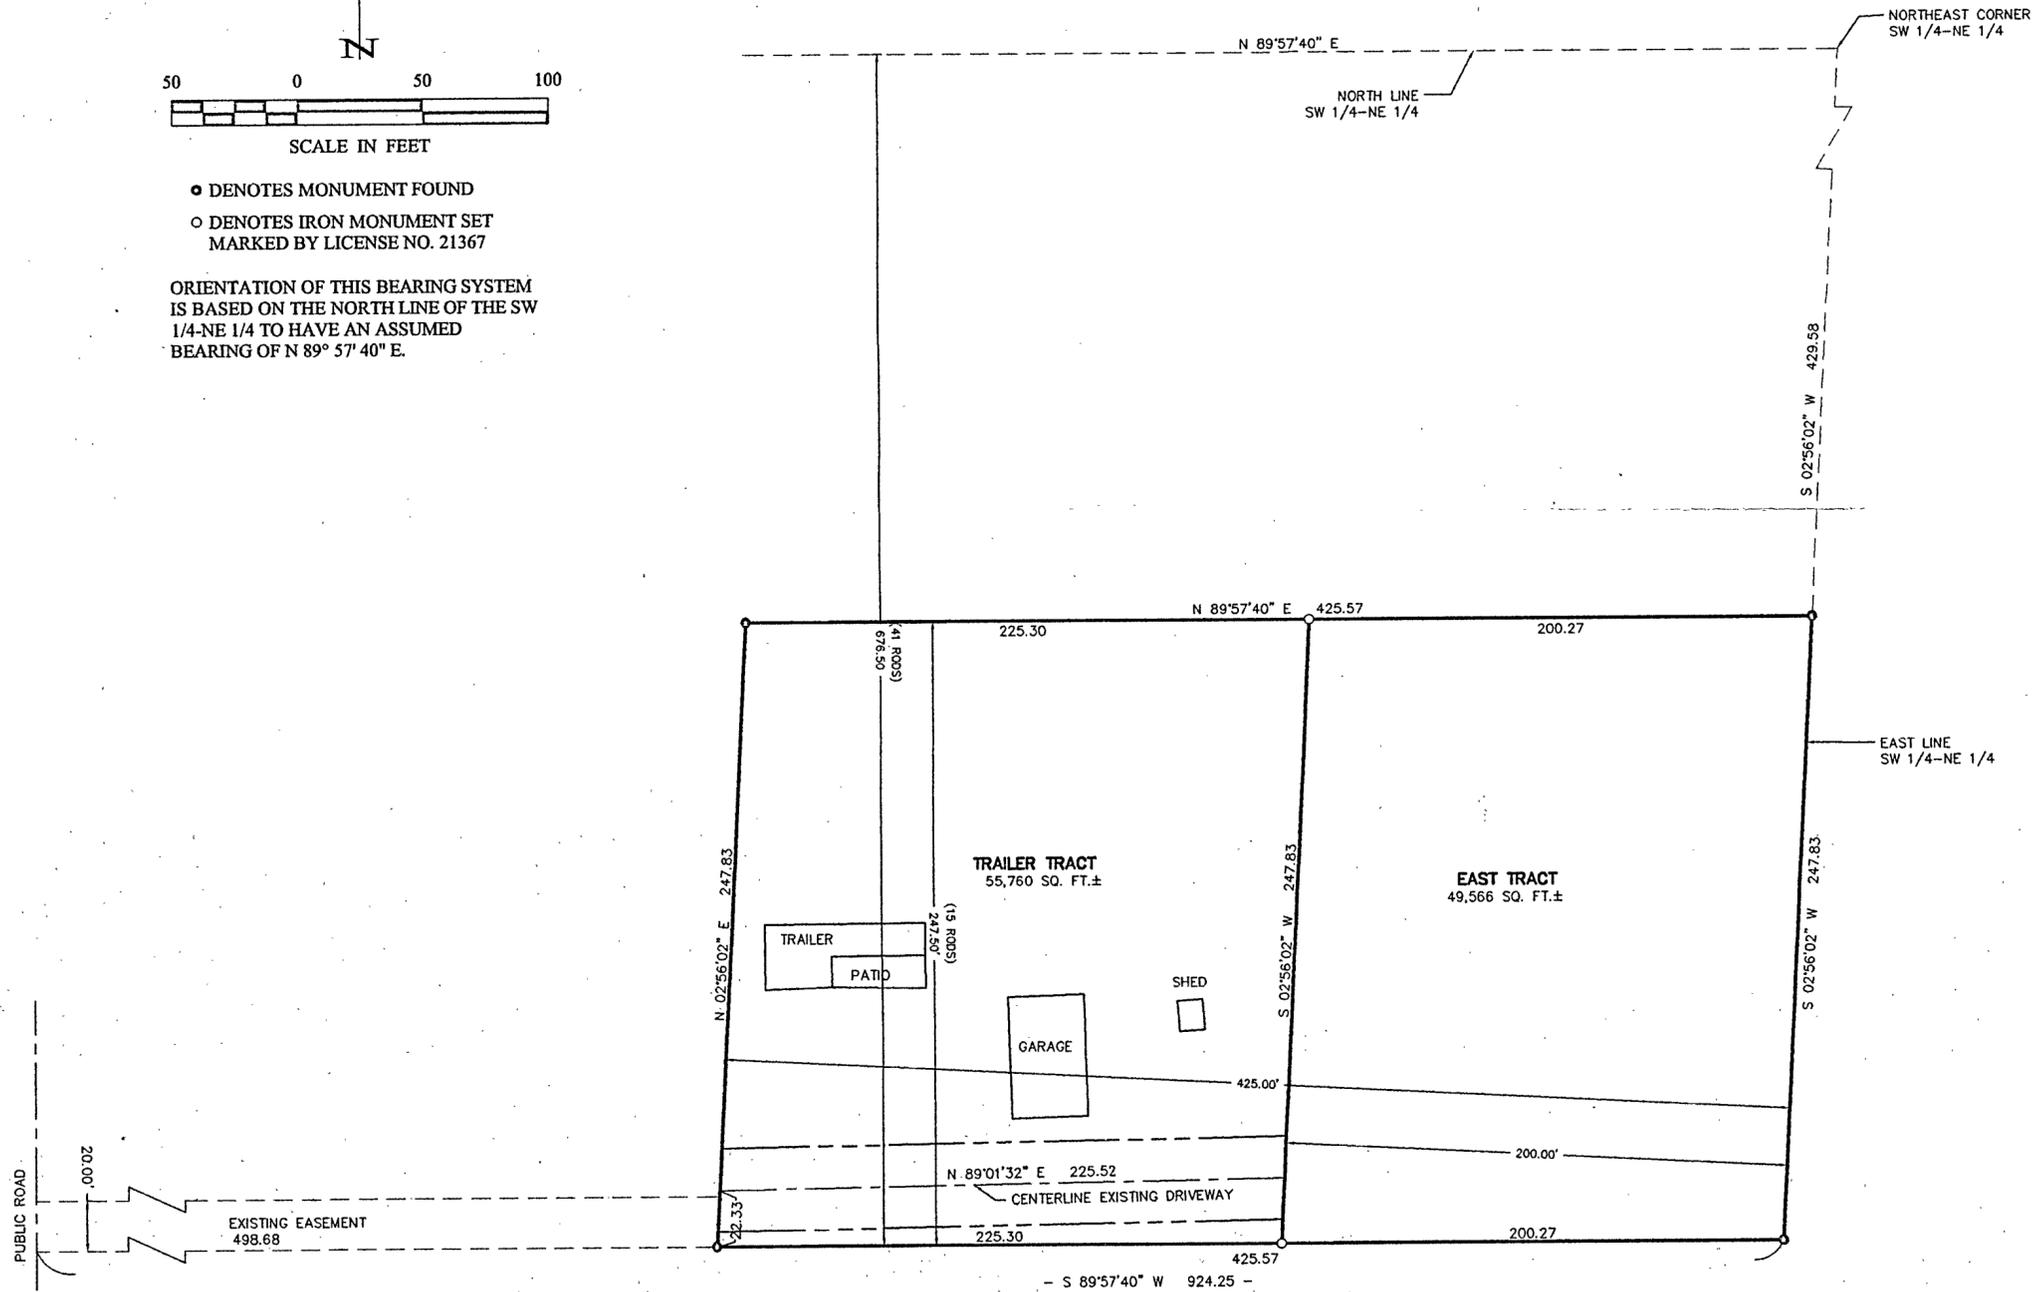

CERTIFICATE OF SURVEY		PROJ. MGR.		COMPUTER:		DATE:		REVISIONS		BY	
FR. TOM KISTING 1523 SUZANNE DR. LONGVILLE, MN. 56655		DRG		022035		3/18/02		DATE		TERRY L. FREEMAN	
SHEET		CHECKED BY:		FIELD BOOK:		SCALE:		DESCRIPTION		L.C. NO. 21367	
1		TLF		022035		1" = 50'				DATE 3/18/02	
1		DRAWN BY:		FILE NO:		VERT. NONE				L.C. NO. 21367	
		DRG		022035						L.C. NO. 21367	

Landecker & Associates, Inc.
Engineering - Surveying - Planning
Willam, MN 56684
Phone 13185471296 Fax 13185472772

MINNESOTA PROFESSIONAL SURVEYING ACT
I, TERRY L. FREEMAN, LICENSE NO. 21367, DO HEREBY CERTIFY THAT THIS SURVEY WAS PREPARED BY ME OR UNDER MY DIRECT SUPERVISION AND THAT I AM A DULY LICENSED PROFESSIONAL SURVEYOR UNDER THE LAWS OF THE STATE OF MINNESOTA.
DATE 3/18/02