



# CERTIFICATE OF SURVEY

GOVERNMENT LOT 8,  
SECTION 12, TOWNSHIP 142 NORTH, RANGE 31 WEST,  
CASS COUNTY, MINNESOTA

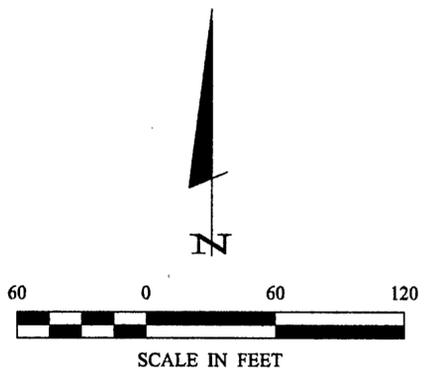

ORIENTATION OF THIS BEARING SYSTEM  
IS BASED ON THE EAST LINE OF GOV'T  
LOT 8 TO HAVE AN ASSUMED BEARING OF  
N 1° 00' 00" E.

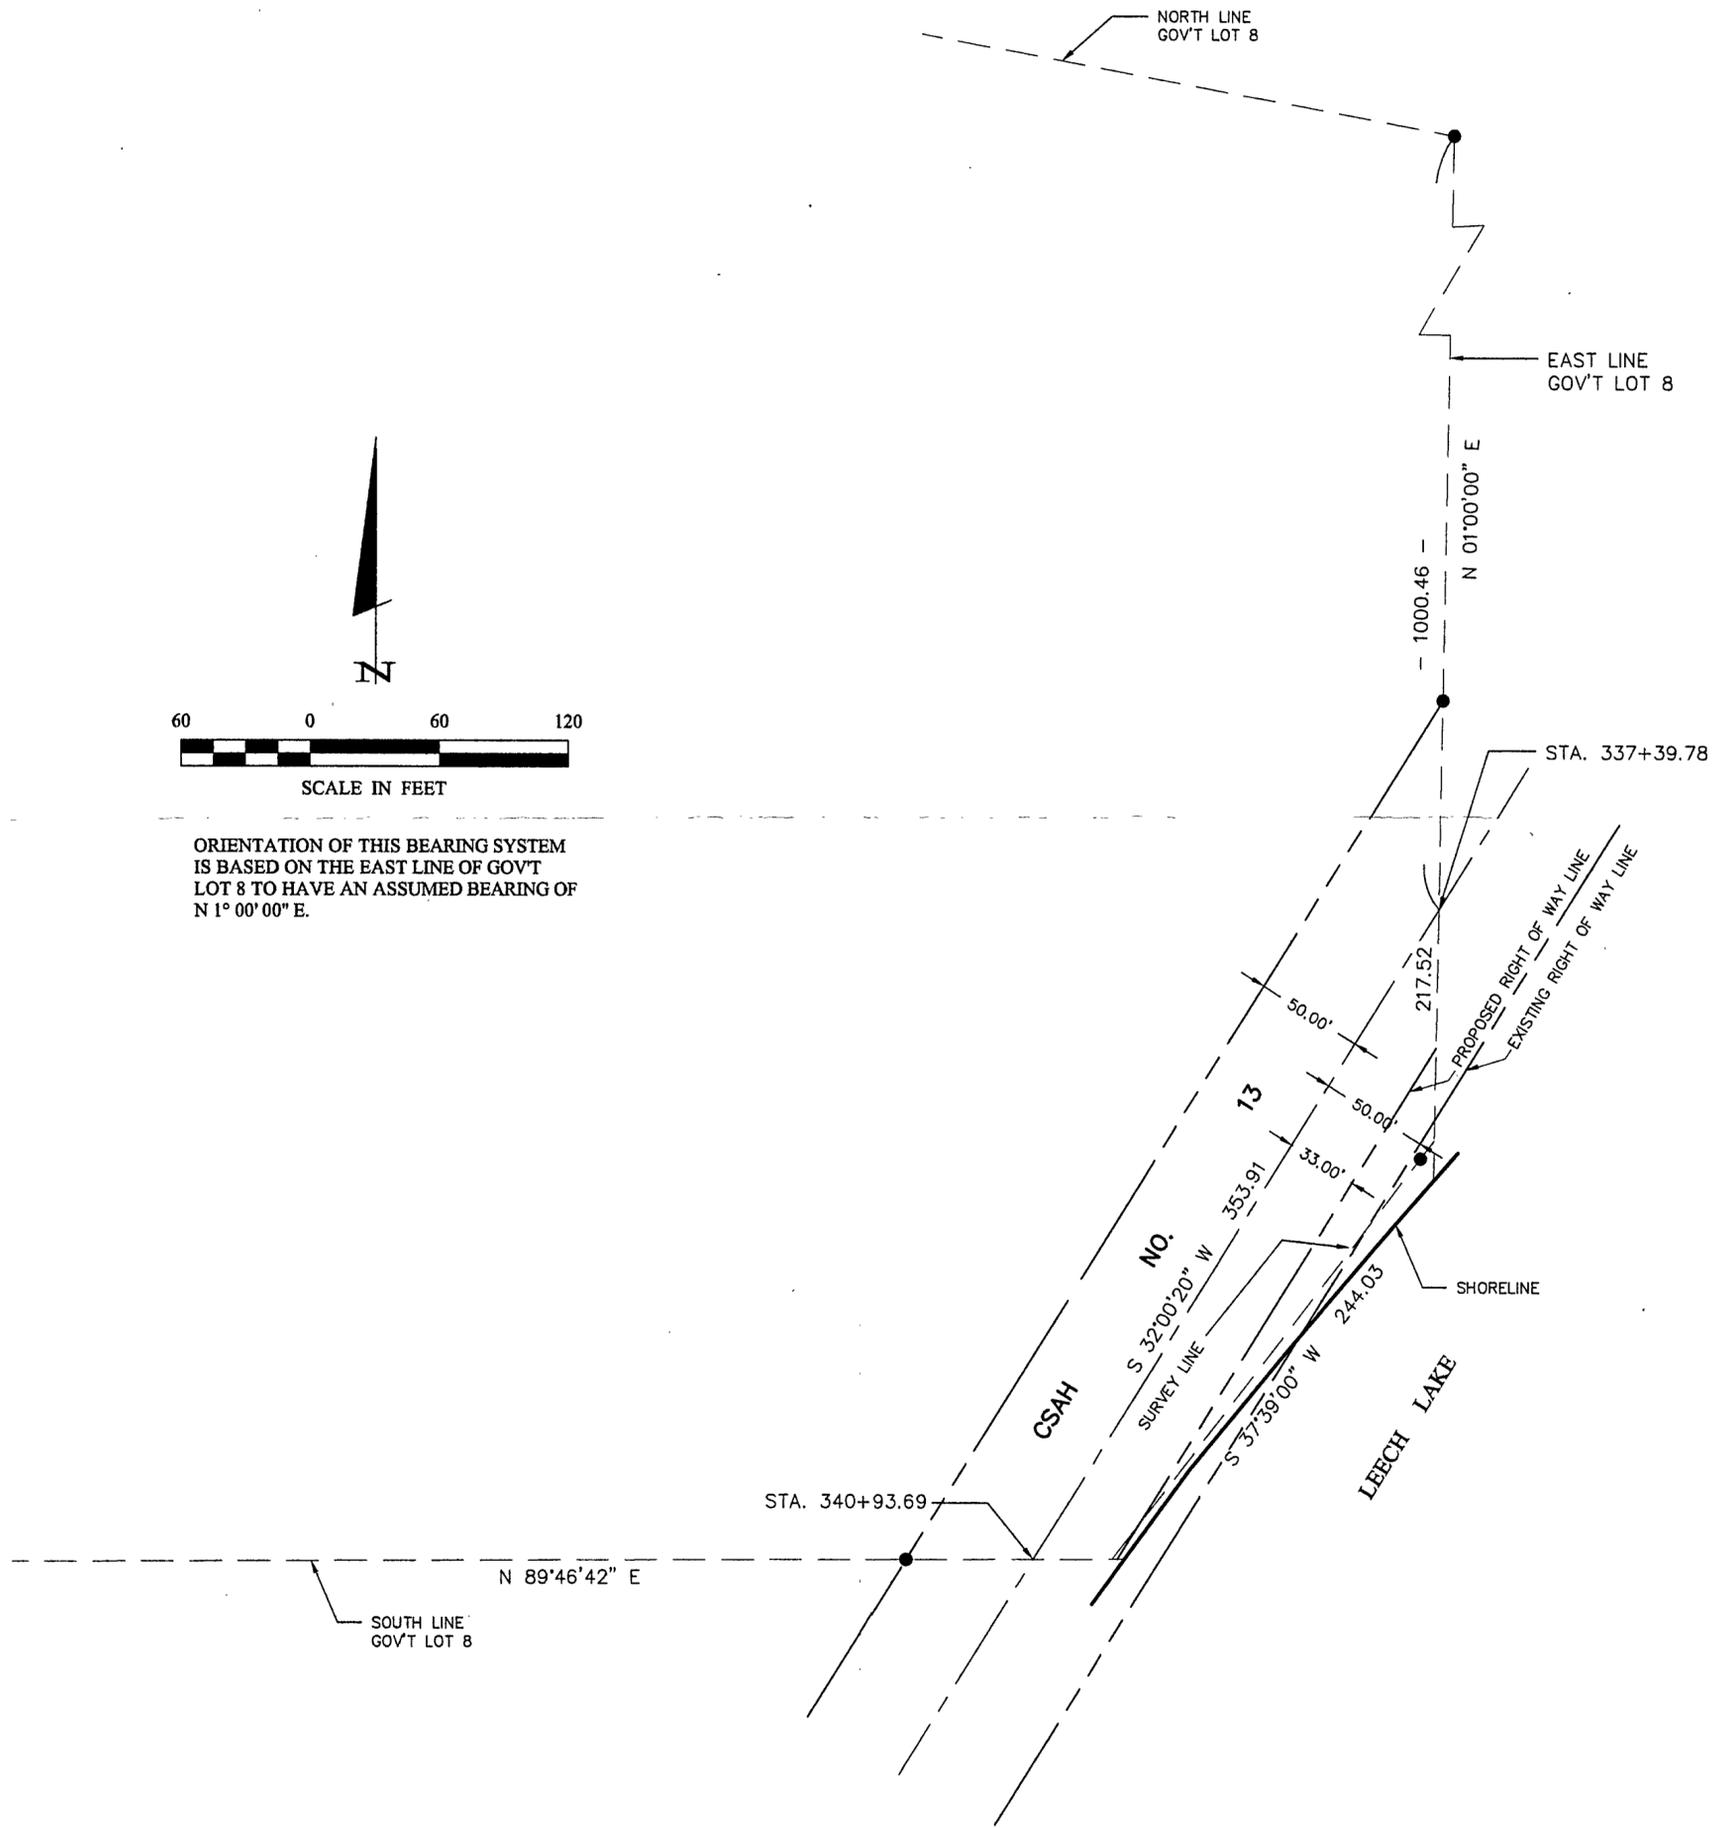

**RECEIVED**  
 #1542  
 MAY - 1 2002  
 6L 8 12/142/31  
 COUNTY SURVEYOR

1 OF 1	<b>CERTIFICATE OF SURVEY</b>	PROJ. MGR. TLF	COMPUTER: 012166	DATE: 4/26/02	REVISIONS DATE DESCRIPTION BY	I HEREBY CERTIFY THAT THIS SURVEY, PLAN, SPECIFICATION, OR REPORT WAS PREPARED BY ME OR UNDER MY DIRECT SUPERVISION AND THAT I AM A DULY LICENSED PROFESSIONAL ENGINEER OR LAND SURVEYOR UNDER THE LAWS OF THE STATE OF MINNESOTA.  TERRY L. FREEMAN DATE: 4/26/02 LIC. NO. 21367	 <b>Landecker &amp; Associates, Inc.</b> Engineering • Surveying • Planning Walker, MN 56484 Phone: 1-218-547-1296 Fax: 1-218-547-2272
	RNS PROPERTIES, LLC 7275 RIVER ROAD NE SAUK RAPIDS, MN. 56379	CHECKED BY: TLF DRAWN BY: DRG	FIELD BOOK: BOOK 175 PG. 47 FILE NO: 012166	SCALE: HORZ. 1"=60' VERT. NONE	HORIZONTAL VERTICAL		