



CERTIFICATE OF SURVEY

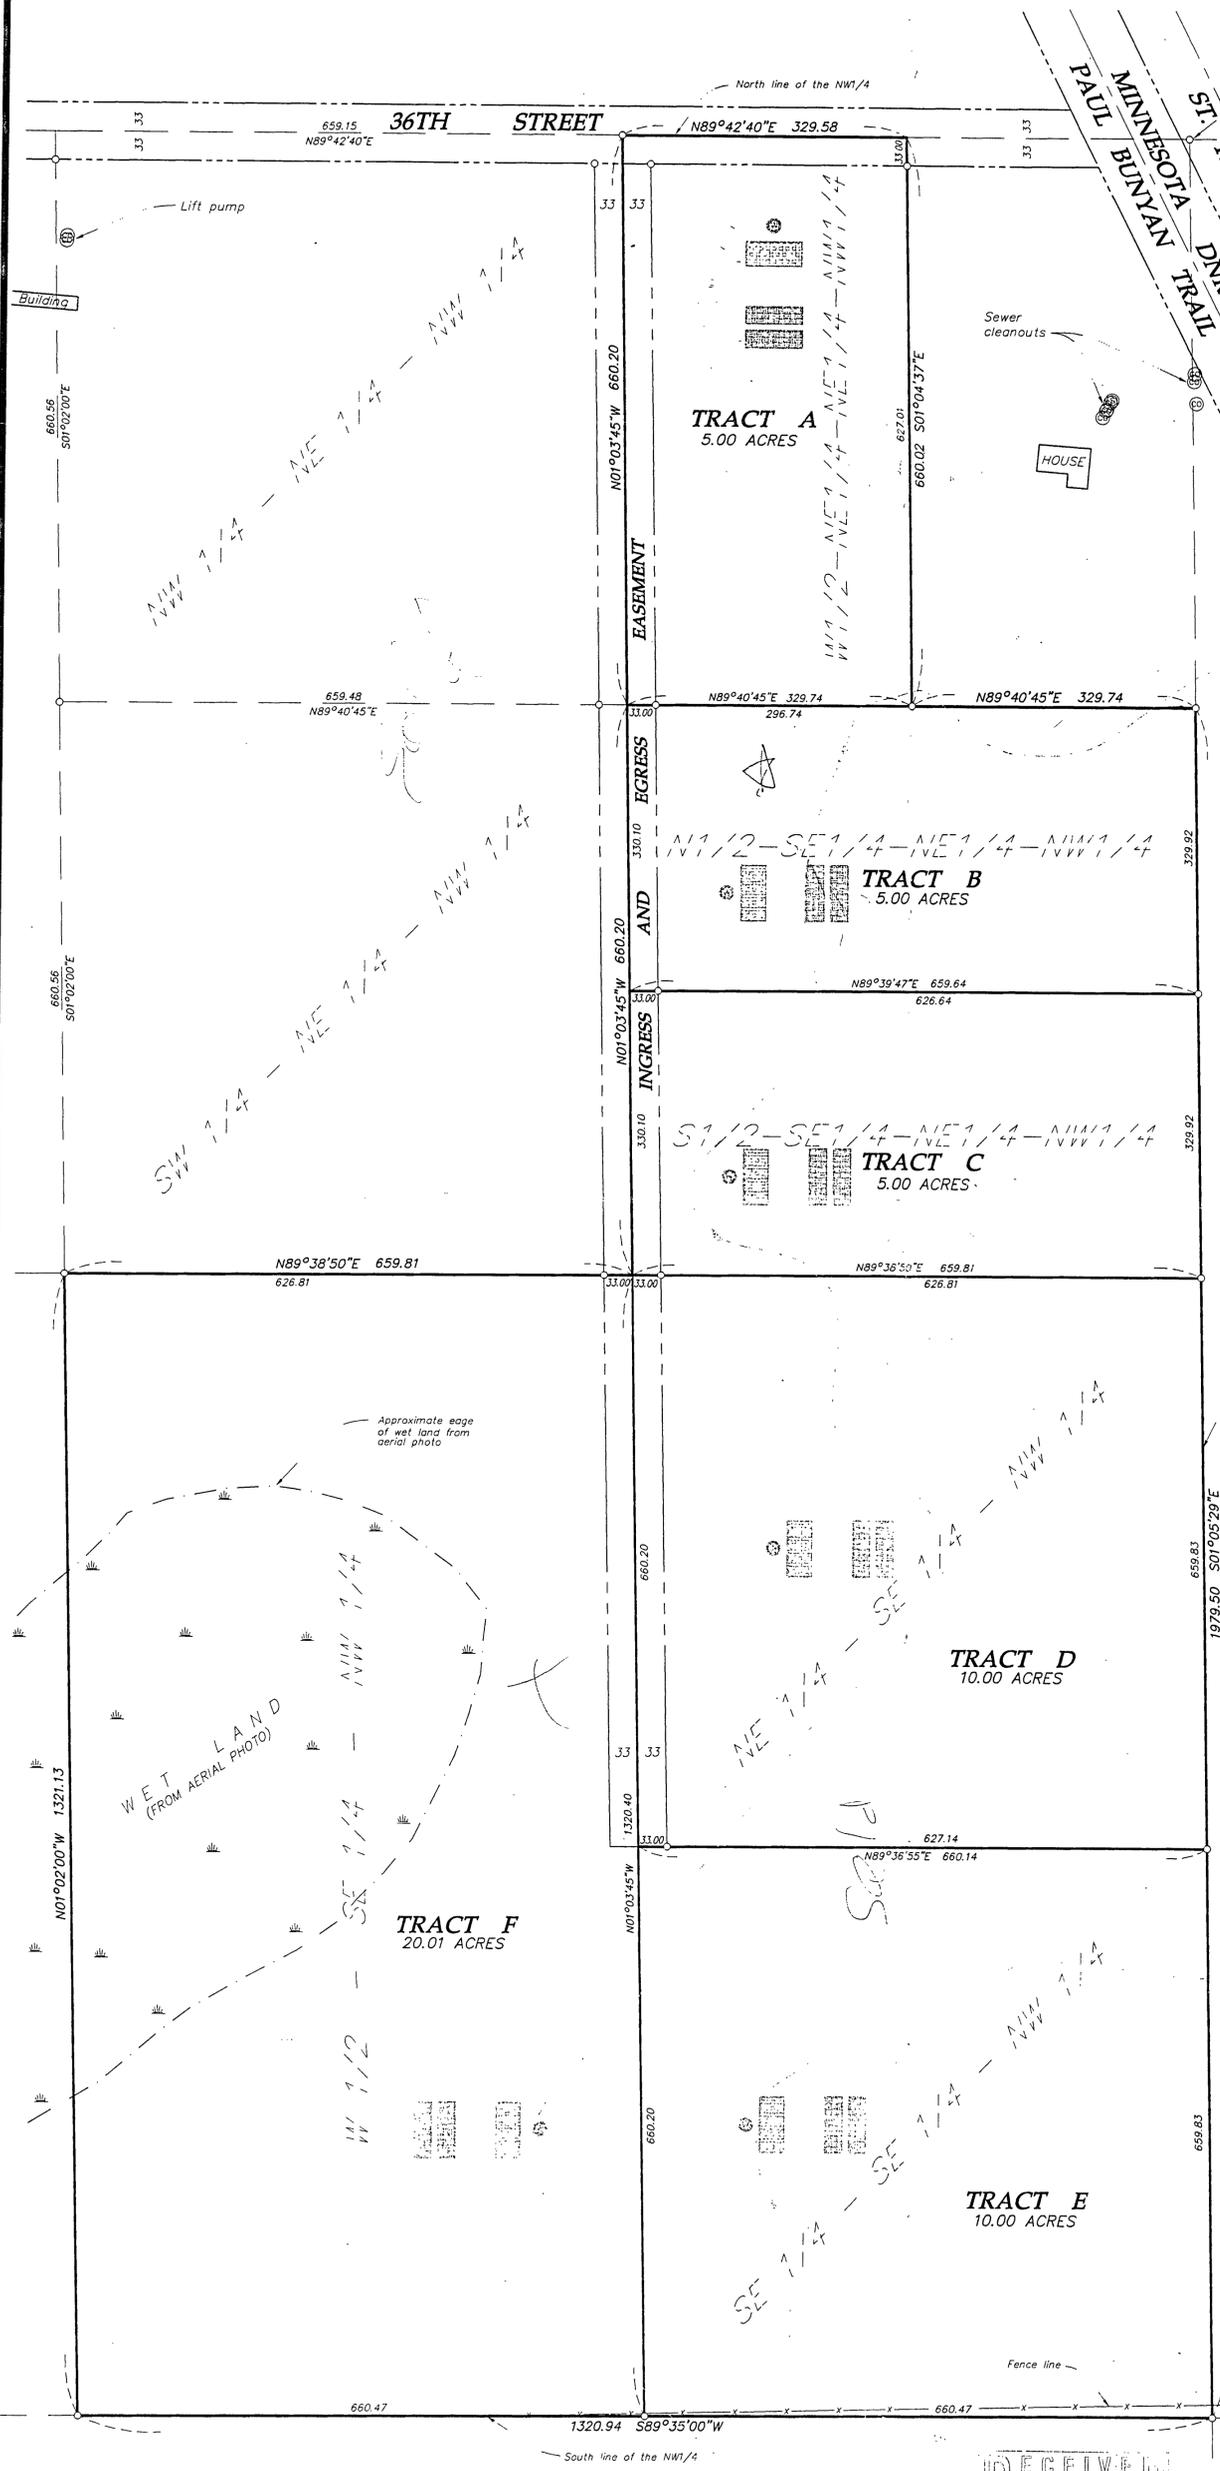

North 1/4 corner of Section 21, T137N, R29W, Cass Co., MN.



GRAPHIC SCALE

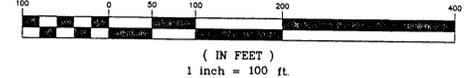

BEARINGS BASED ON ASSUMED DAUM

- Denotes iron monument found in place
- Denotes iron pipe set and marked RLS No. 17253
- ⊙ Denotes possible well site
- ▣ Denotes possible building site
- ▤ Denotes possible individual sewage treatment site (primary and Alternate)

TRACT A:

The West Half of the Northeast Quarter of the Northwest Quarter of the Northwest Quarter of Section 21, Township 137 North, Range 29 West, Cass County, Minnesota. Subject to and together with a permanent easement for ingress and egress purposes over and across that part of the West 33.00 feet of the East Half of the East Half of the Northwest Quarter and the East 33.00 feet of the West Half of the East Half of the Northwest Quarter of said Section 21 which lies north of the south line of the North half of the Northeast Quarter of the Northwest Quarter of said Section 21. Subject to the right of way for 36th Street. Subject to easements, reservations and restrictions of record, if any.

TRACT B:

The North Half of the Southeast Quarter of the Northeast Quarter of the Northwest Quarter of Section 21, Township 137 North, Range 29 West, Cass County, Minnesota. Subject to and together with a permanent easement for ingress and egress purposes over and across that part of the West 33.00 feet of the East Half of the East Half of the Northwest Quarter and the East 33.00 feet of the West Half of the East Half of the Northwest Quarter of said Section 21 which lies north of the south line of the Northwest Quarter of said Section 21 and the westerly extension thereof. Subject to easements, reservations and restrictions of record, if any.

TRACT C:

The South Half of the Southeast Quarter of the Northeast Quarter of the Northwest Quarter of Section 21, Township 137 North, Range 29 West, Cass County, Minnesota. Subject to and together with a permanent easement for ingress and egress purposes over and across that part of the West 33.00 feet of the East Half of the East Half of the Northwest Quarter and the East 33.00 feet of the West Half of the East Half of the Northwest Quarter of said Section 21 which lies north of the south line of the Northeast Quarter of the Northwest Quarter of said Section 21. Subject to easements, reservations and restrictions of record, if any.

TRACT D:


The Northeast Quarter of the Southeast Quarter of the Northwest Quarter of Section 21, Township 137 North, Range 29 West, Cass County, Minnesota. Subject to and together with a permanent easement for ingress and egress purposes over and across that part of the West 33.00 feet of the East Half of the East Half of the Northwest Quarter and the East 33.00 feet of the West Half of the East Half of the Northwest Quarter of said Section 21 which lies north of the south line of the Southeast Quarter of the Northwest Quarter of said Section 21. Subject to easements, reservations and restrictions of record, if any.

TRACT E:

The Southeast Quarter of the Southeast Quarter of the Northwest Quarter of Section 21, Township 137 North, Range 29 West, Cass County, Minnesota. Together with a permanent easement for ingress and egress purposes over and across that part of the West 33.00 feet of the East Half of the East Half of the Northwest Quarter and the East 33.00 feet of the West Half of the East Half of the Northwest Quarter of said Section 21 which lies north of the south line of the Northwest Quarter of the Northwest Quarter of said Section 21. Subject to easements, reservations and restrictions of record, if any.

TRACT F:

The West Half of the Southeast Quarter of the Northwest Quarter of Section 21, Township 137 North, Range 29 West, Cass County, Minnesota. Subject to and together with a permanent easement for ingress and egress purposes over and across that part of the West 33.00 feet of the East Half of the East Half of the Northwest Quarter and the East 33.00 feet of the West Half of the East Half of the Northwest Quarter of said Section 21 which lies north of the south line of the Southeast Quarter of the Northwest Quarter of said Section 21. Subject to easements, reservations and restrictions of record, if any.

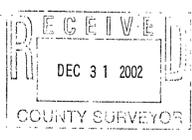

Central Minnesota Surveying
 A division of Westwood Professional Services, Inc.
 411 Laurel Street
 Brainerd, MN 56401 (218) 829-1751

I hereby certify that this survey was prepared by me or under my direct supervision and that I am a duly licensed LAND SURVEYOR under the laws of the State of Minnesota.
 Bruce Grivna
 Date: 4/29/02 License No. 17253

Checked: BWG
 Drawn: KFM
 Record Drawn: by/Date

Prepared for:
Lynn Neumann
 4146 52nd Avenue S.W.
 Pine River, Minnesota 56474

Part of the N/W 1/4 of Section 21, T137N, R29W, Cass Co., Mn.
 20027566 20027566SURV.DWG