


# CERTIFICATE OF SURVEY

PART OF GOVERNMENT LOTS 1 & 2,  
SECTION 30, TOWNSHIP 144 NORTH, RANGE 31 WEST,  
CASS COUNTY, MINNESOTA

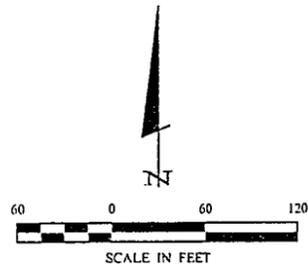

- DENOTES CONCRETE MONUMENT  
W/BRASS DISC FOUND
- DENOTES MONUMENT FOUND
- DENOTES IRON MONUMENT SET  
MARKED BY LICENSE NO. 21367

ORIENTATION OF THIS BEARING SYSTEM  
IS BASED ON THE NORTH LINE OF GOV'T  
LOT 2 TO HAVE AN ASSUMED BEARING OF  
N 88° 56' 59" W.

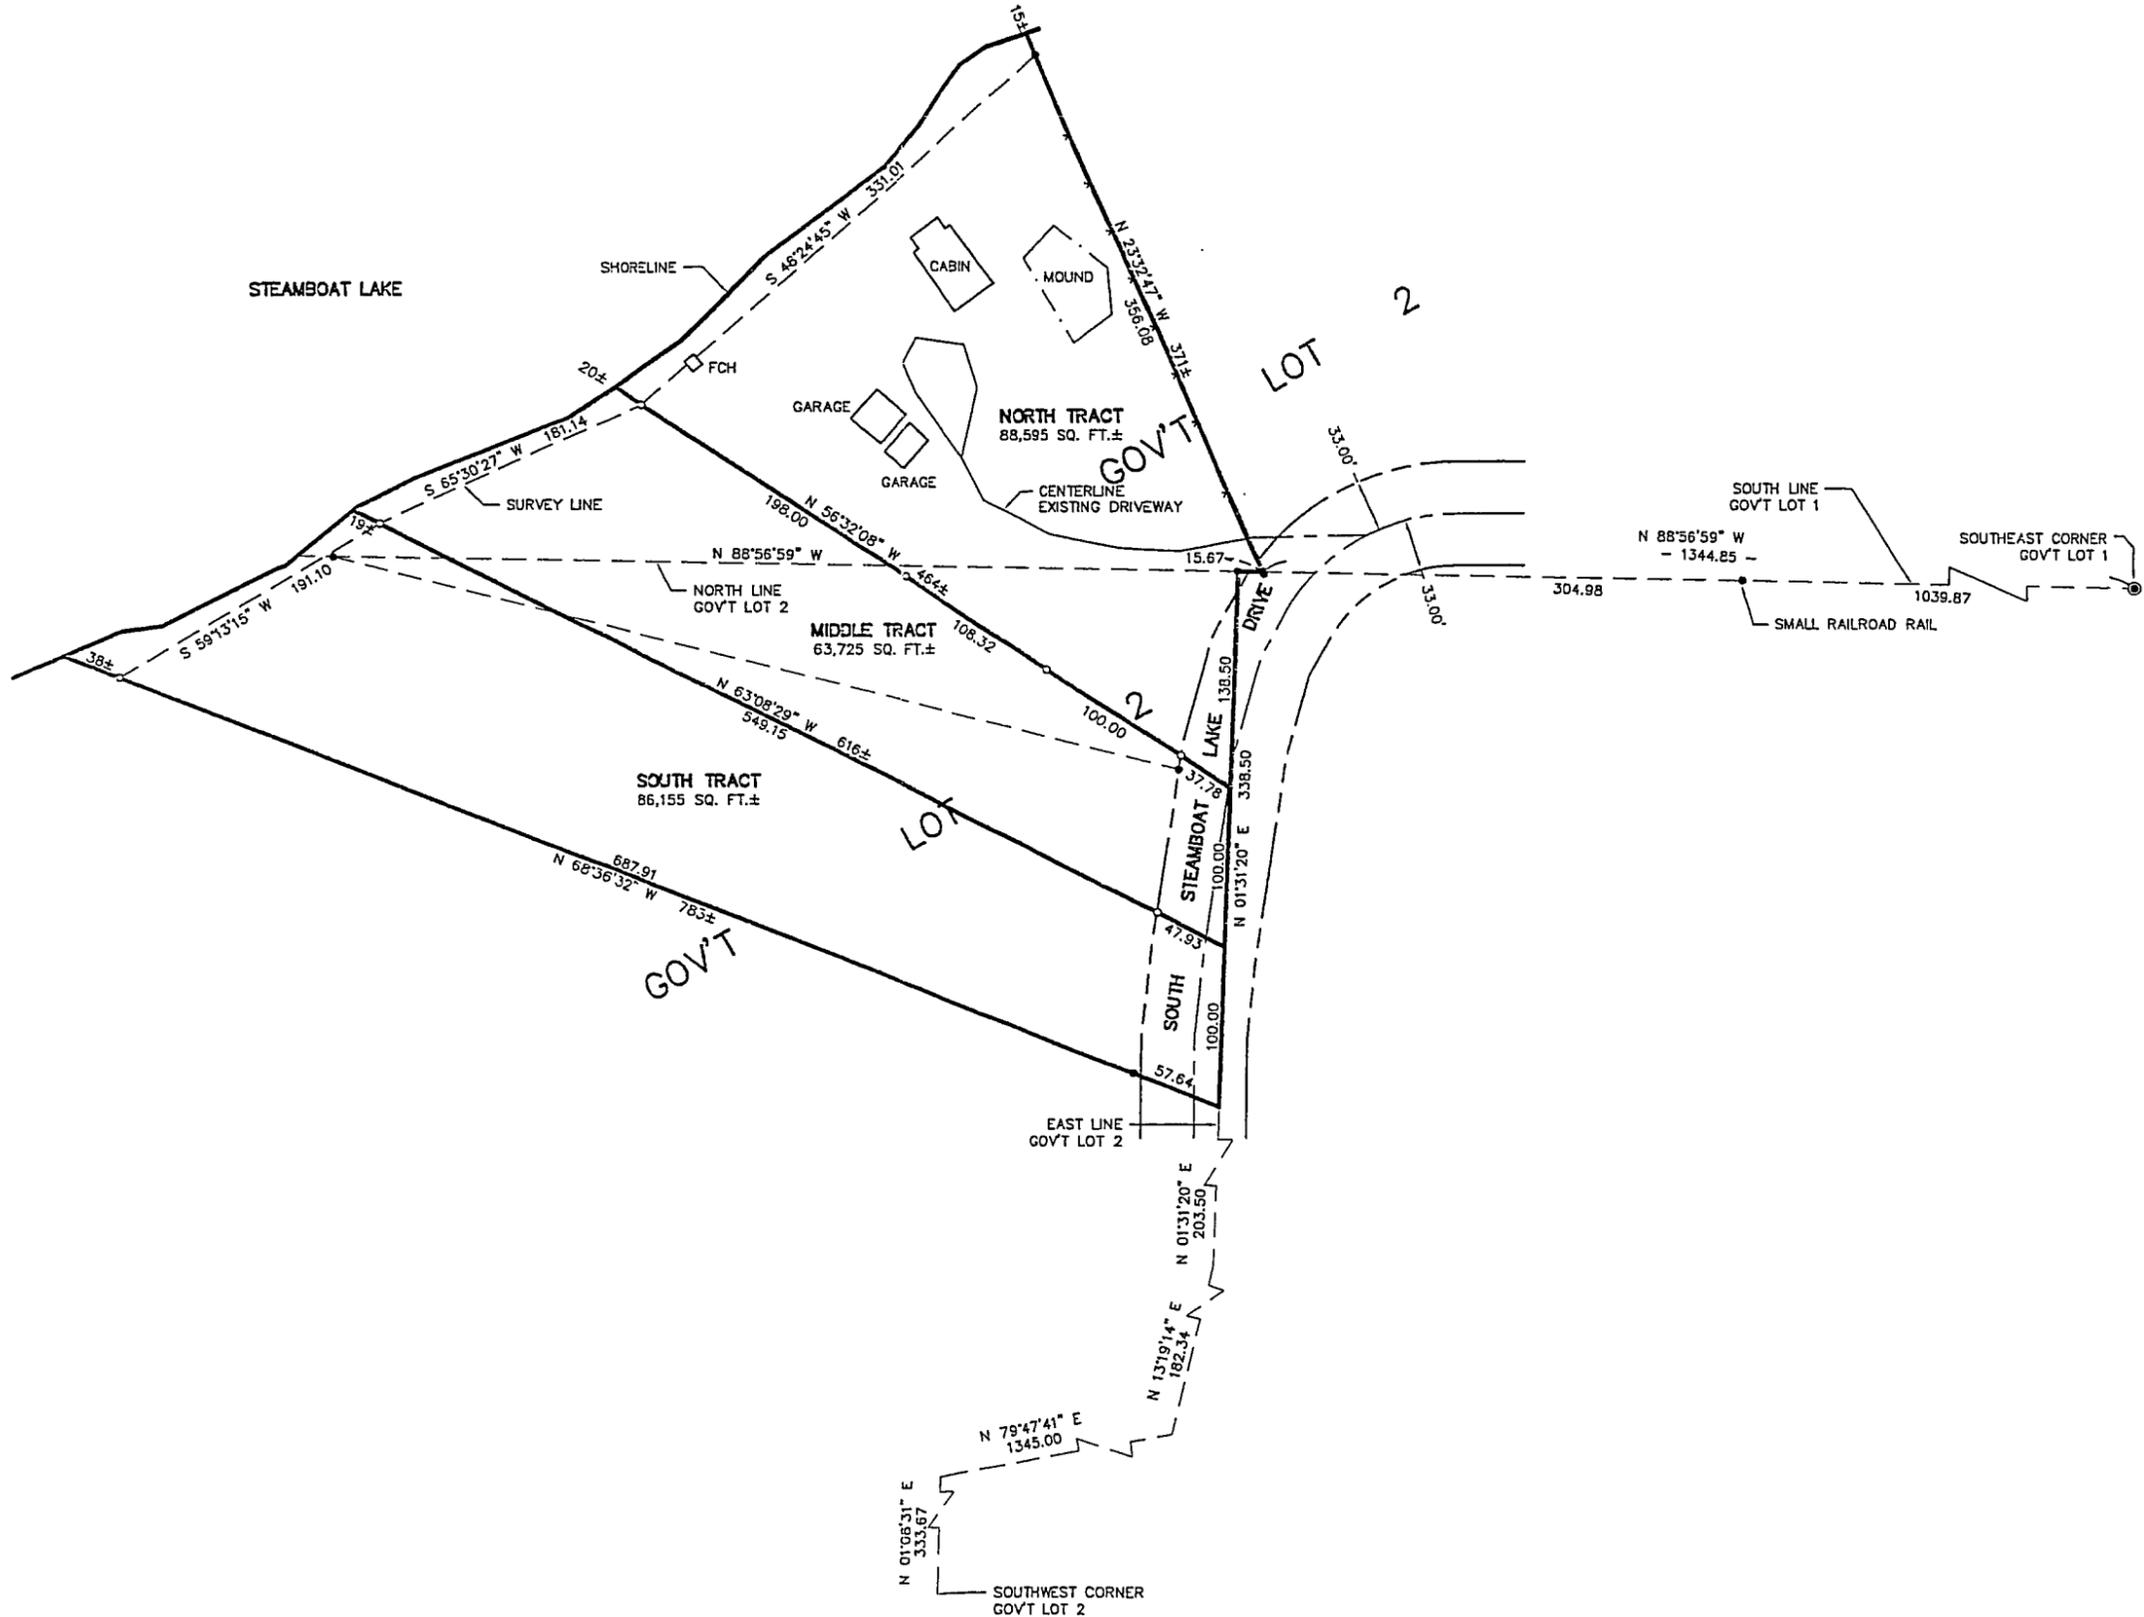


EXHIBIT "B"

<b>CERTIFICATE OF SURVEY</b>		LYNNE & ROBERTA FREEMAN 1110 23RD ST. SE WILLMAR, MN. 56201	
PROJ. MGR. TLF	CHECKED BY: TLF	COMPUTER: D22016	FIELD BOOK: BOOK 180 PG. 1B
DATE: 5/14/02 SCALE: 1"=60' HORZ. 1"=60' VERT. NONE		FILE NO.: D22016 DATE: 5/14/02 LIC. NO. 1021367	
REVISIONS DESCRIPTION DATE		I HEREBY CERTIFY THAT THIS SURVEY, PLAN, SPECIFICATION, OR REPORT WAS MADE BY ME OR UNDER MY CLOSE PERSONAL SUPERVISION AND THAT I AM A duly licensed PROFESSIONAL SURVEYOR OF LAND SURVEYOR UNDER THE LAWS OF THE STATE OF MINNESOTA.	
Landercker & Associates, Inc. Engineering - Surveying - Planning Willmar, MN 56201 Phone 1-888-541-1796		TERRY L. FREEMAN DATE: 5/14/02 LIC. NO. 1021367	