

# CERTIFICATE OF SURVEY


PART OF THE NORTHEAST QUARTER OF THE NORTHEAST QUARTER  
(NE1/4-NE1/4) SECTION 36, TOWNSHIP 141 NORTH, RANGE 29 WEST  
OF THE 5th PRINCIPAL MERIDIAN LYING SOUTHERLY OF C.S.A.H. # 5  
IN CASS COUNTY, MINNESOTA

All that part of the Northeast Quarter of the Northeast Quarter (NE 1/4-NE 1/4) of Section 36, Township 141 North, Range 29 West of the 5th Principal Meridian, lying southerly of C.S.A.H. # 5 as now laid out and constructed, described as follows:

Commencing at the northeast corner of said (NE 1/4-NE 1/4) of Section 36; thence North 85 degrees 48 minutes 49 seconds West, 1274.81 feet, initial bearing assigned, along the north line of said (NE 1/4-NE 1/4) to the northwest corner thereof; thence South 4 degrees 35 minutes 02 seconds East 469.38 feet along the west line of said (NE 1/4-NE 1/4) to the point of intersection with the centerline of said C.S.A.H. # 5, the point of BEGINNING of the land to be described; thence continue South 4 degrees 35 minutes 02 seconds East 358.49 feet along said west line; thence North 65 degrees 08 minutes 48 seconds East 322.00 feet; thence North 24 degrees 32 minutes 04 seconds West 327.15 feet to said centerline; thence westerly 200.00 feet along a non-tangential curve to the left, having a radius of 1432.39 feet, a central angle of 8 degrees 00 minutes 00 seconds and the chord of said curve bears South 67 degrees 46 minutes 04 seconds West for a distance of 199.84 feet to the point of beginning.

Containing 2.00 acres, more or less.

Subject to easements, reservations, conditions and restrictions, if any.

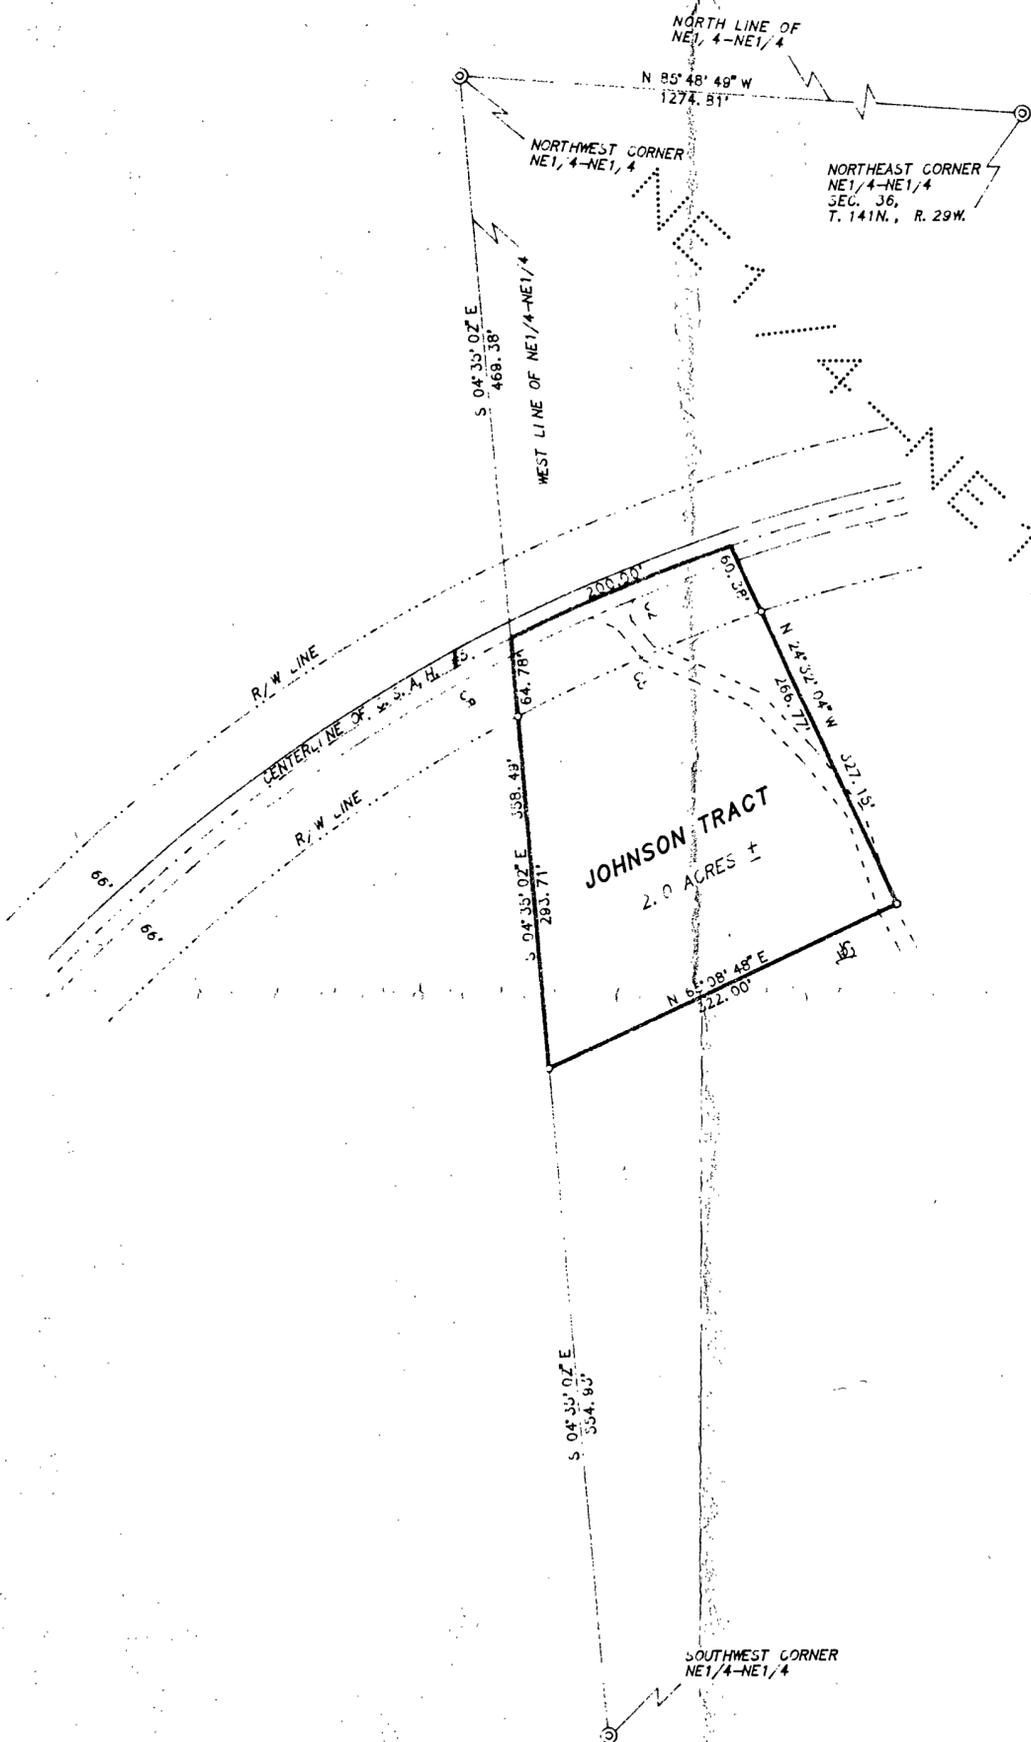

0 50 100 200  
SCALE IN FEET  
1 FOOT = 0.3048006 METERS

AMI SURVEYORS & MAPPERS  
HG 74 BOX 1920, HACKENSACK, MINNESOTA 56452  
PHONE: OFFICE (218) 682 2411 • FAX 682 2988

INITIAL BEARING ASSIGNED

- ⊙ DENOTES IRON MONUMENT FOUND
- DENOTES IRON MONUMENT SET (stamped 11946)
- ⚡ DENOTES LOW LAND

CURVE	DELTA ANGLE	RADIUS	ARC	TANGENT	CHORD	CHORD BEAR NG
C 2	08° 00' 00"	1432.39'	200.00'	100.16'	199.84'	S 67° 46' 04" *
C 5	08° 16' 28"	1372.39'	222.15'	111.32'	221.91'	S 67° 24' 26" *
C 8	32° 53' 00"	1432.39'	822.08'	422.71'	810.85'	S 67° 25' 07" *

THIS SURVEY WAS CONDUCTED IN ACCORDANCE WITH THE PROVISIONS OF MINNESOTA STATUTE 326.02 Subd. 4, IN CONFORMANCE WITH APPLICABLE SURVEYING STANDARDS SET FORTH IN THE "RECOMMENDED PROCEDURES FOR THE PRACTICE OF LAND SURVEYING", APPROVED AND ADOPTED BY THE MINNESOTA SOCIETY OF PROFESSIONAL SURVEYORS.

NOTE: NO ATTEMPT WAS MADE TO SURVEY AND SHOW THE EXISTENCE AND LOCATION OF WELLS, IMPROVEMENTS, UTILITIES OR VISIBLE FEATURES, EASEMENTS, ABOVEGROUND OR SUBSURFACE, TOPOGRAPHY, TERRAIN, LOW LAND LIMITS, ETC., EXCEPT AS SHOWN HEREON.

CERTIFICATE OF SURVEY

I, ROGER A. MUSTONEN, HEREBY CERTIFY THAT THIS SURVEY WAS PREPARED BY ME OR UNDER MY DIRECT SUPERVISION AND THAT I AM A DULY REGISTERED LAND SURVEYOR UNDER THE LAWS OF THE STATE OF MINNESOTA.

*Roger A. Mustonen* 9/14/95  
ROGER A. MUSTONEN, LAND SURVEYOR  
MINNESOTA LICENSE 11946