
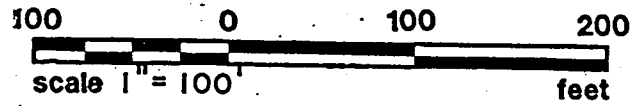


CERTIFICATE OF SURVEY

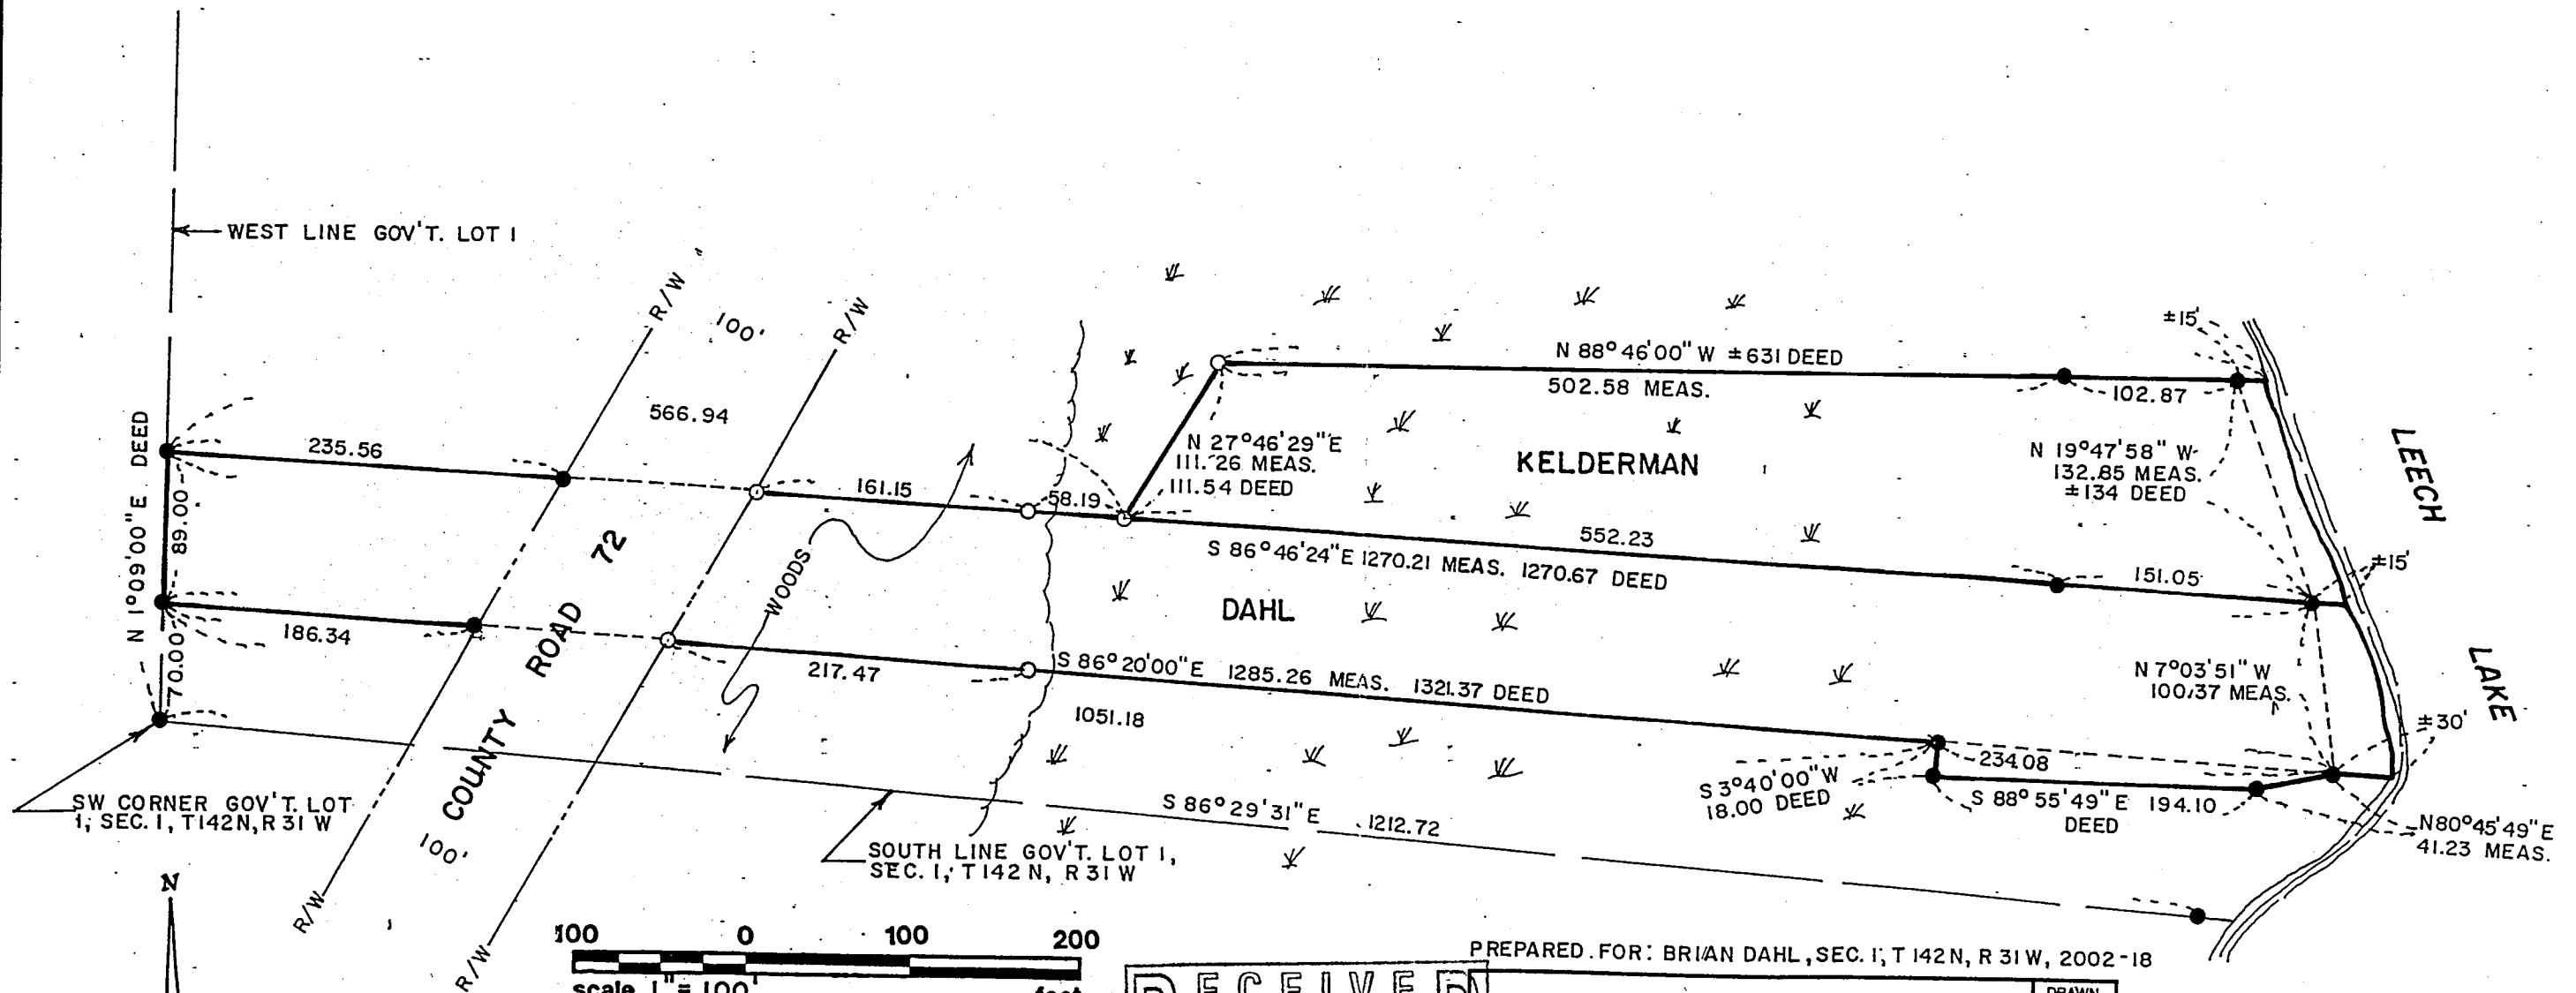

- DENOTES IRON MONUMENT INPLACE
- DENOTES IRON MONUMENT SET

BEARING SYSTEM BASED ON ASSUMED DATUM

RECEIVED

#1590
 JUN 26 2002
 1/142/31

COUNTY SURVEYOR

PREPARED FOR: BRIAN DAHL, SEC. 1, T 142 N, R 31 W, 2002-18

I HEREBY CERTIFY THAT THIS PLAN SURVEY OR REPORT WAS PREPARED BY ME OR UNDER MY DIRECT SUPERVISION AND THAT I AM A DULY REGISTERED LAND SURVEYOR UNDER THE LAWS OF THE STATE OF MINNESOTA.

Paul A. DeBoer

DATE 3/19/02 REGISTRATION NO. 14700

DRAWN	RC
CHECK	PS
SURVEY	EB

W. BENSEN
AND
ASSOCIATES, INC.
ENGINEERS - SURVEYORS

Park Rapids, MN
218-732-3323

614801