


CERTIFICATE OF SURVEY

PART OF GOV'T. LOT 5, SEC. 34, T. 143 N., R. 25 W. CASS CO. MN.

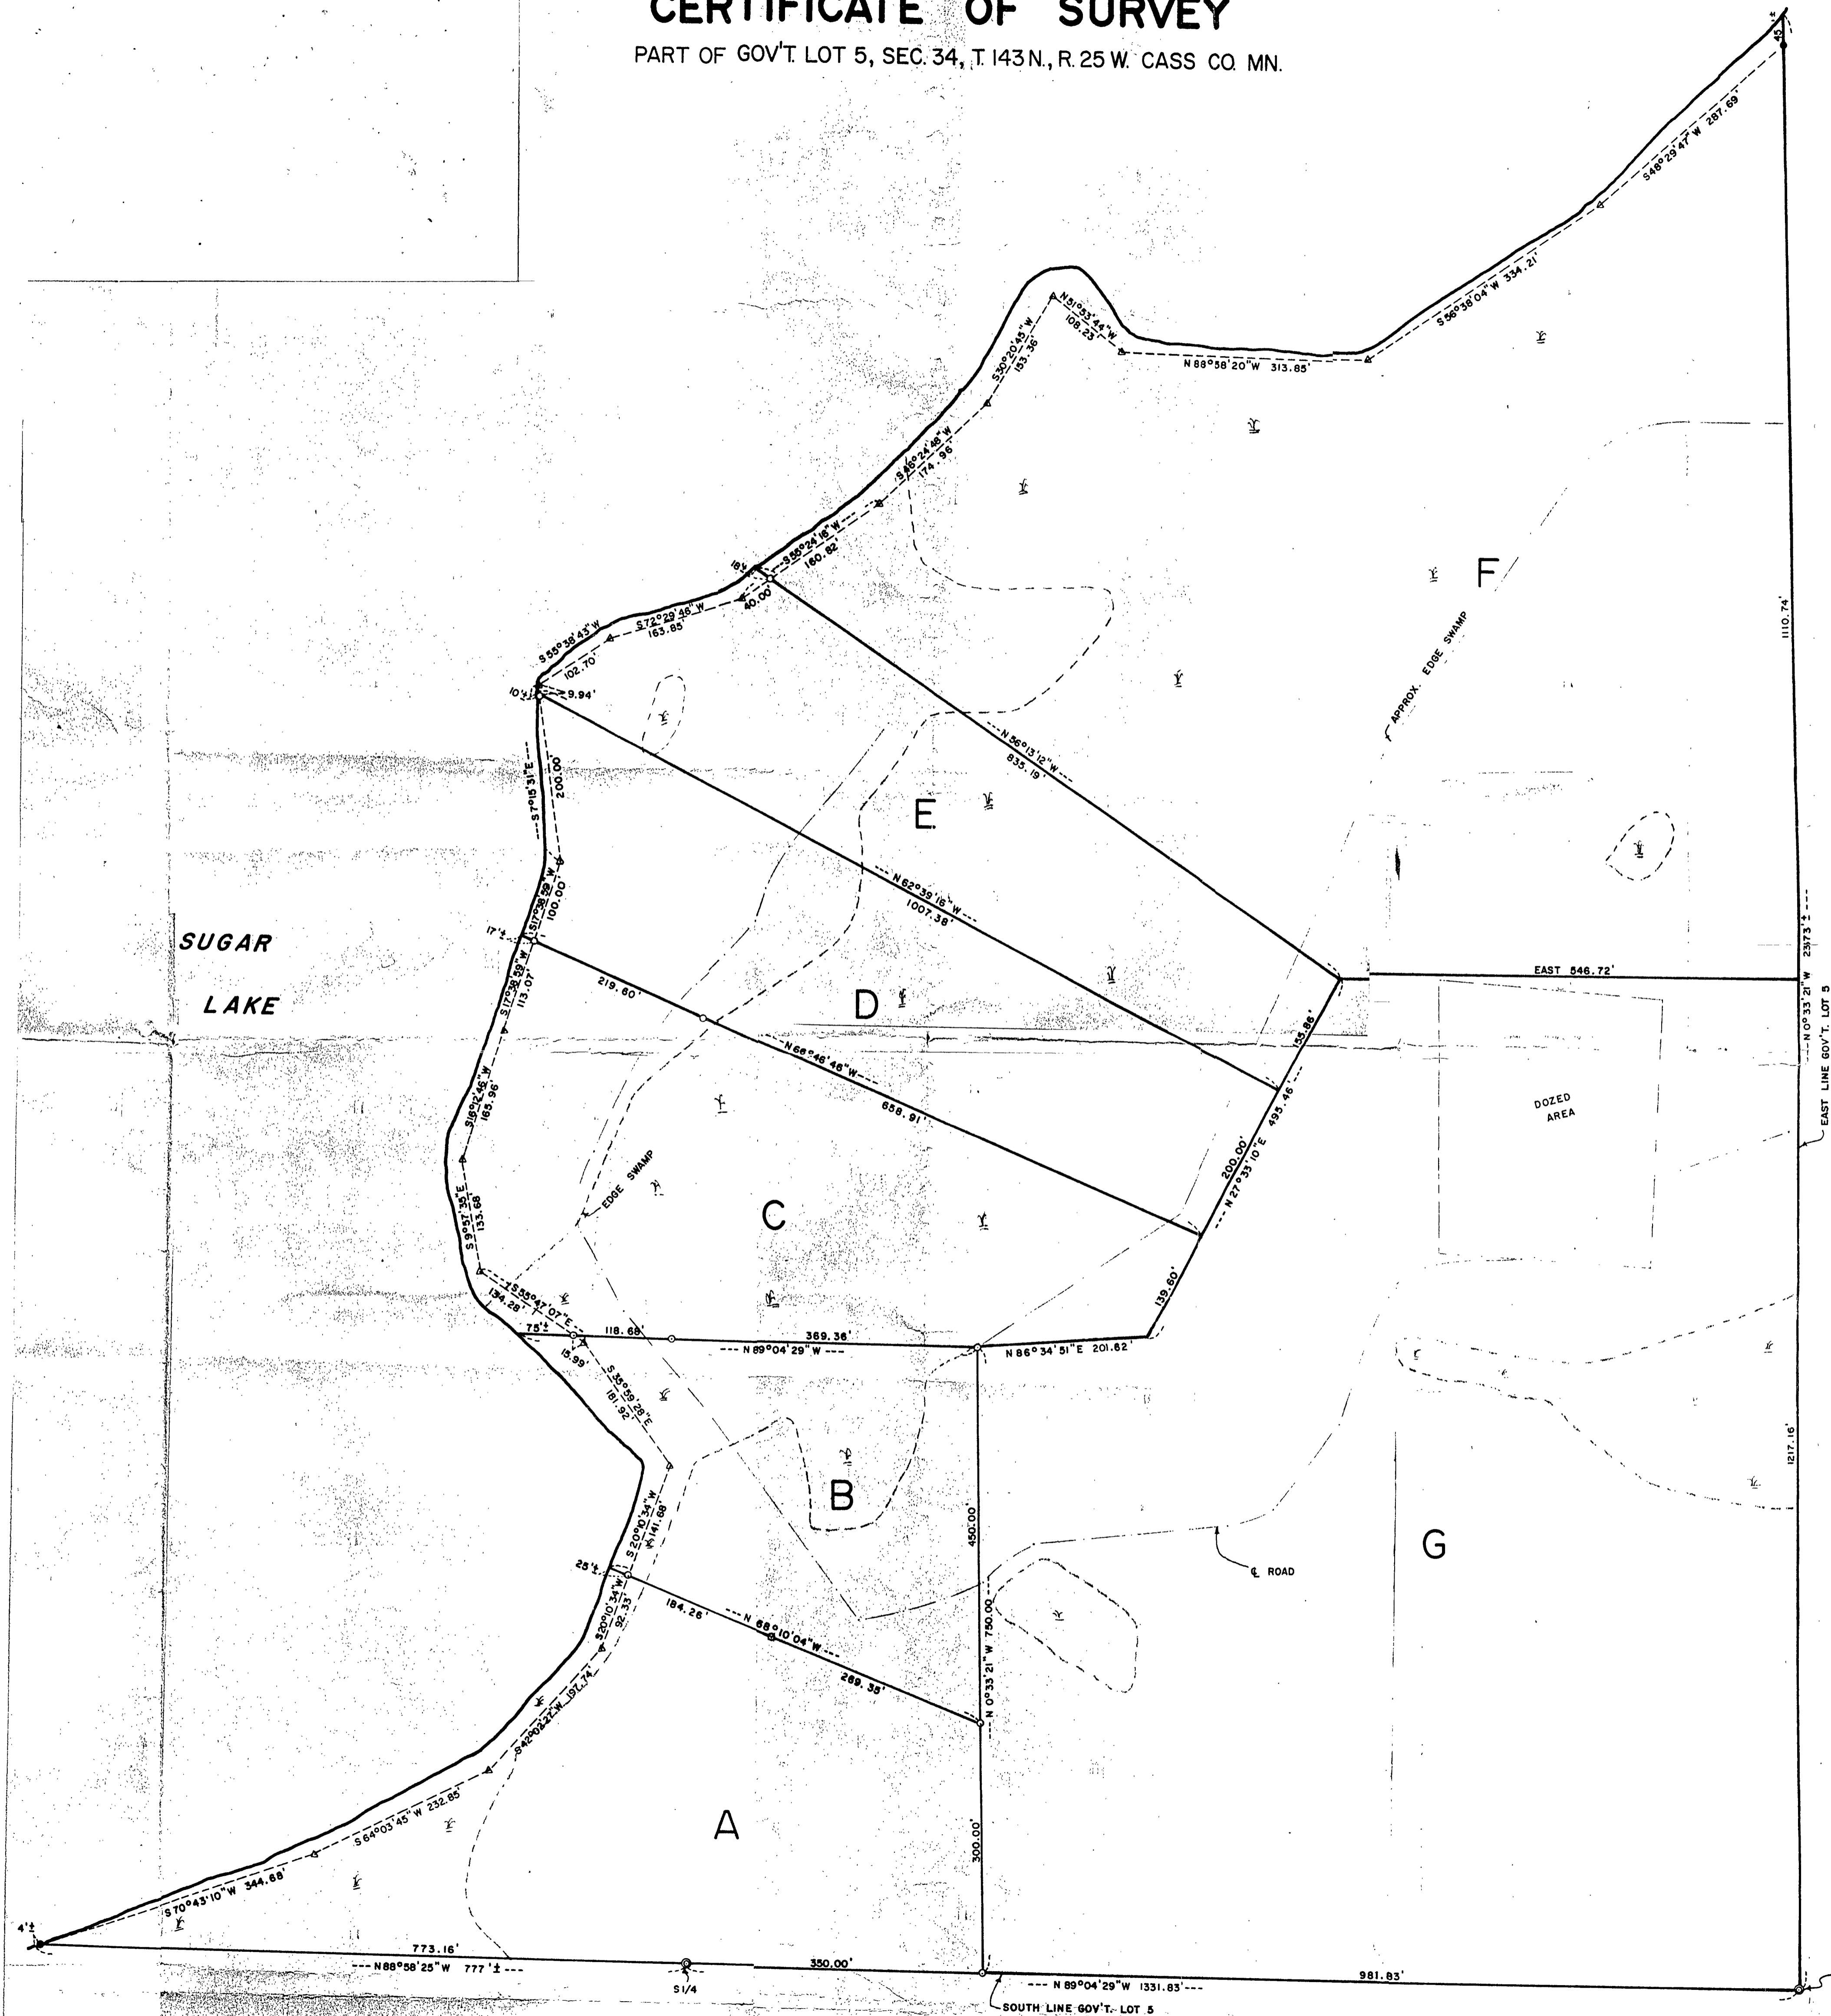

I hereby certify that this survey, plan, or report was prepared by me or under my direct supervision and that I am a duly Registered Land Surveyor under the laws of the State of Minnesota.
Mary H. Stearn
 Date July 25, 1987 Reg. No. 12689

- SCALE: 1 INCH = 100 FEET
- = IRON PIPE MON INPLACE
 - = IRON PIPE MON SET
 - ⊙ = ALUM. CAP MON INPLACE
 - ⊖ = DENOTES WETLAND
- ORIENTATION OF THIS BEARING SYSTEM IS ASSUMED
- △ = SPIKE SET
- NOTE: SEE SEPARATE SHEET FOR DESCRIPTIONS

NO.	DATE	REVISION	BY
PROJECT FILE			PROJECT NO. 813
PROJECT			OWNER BY
WILLARD PETERSON			CHECKED BY
GARY STEVENSON & ASSOCIATES, INC.			DRAWN BY
Land Surveying & Consulting Engineering			
WALKER, MINNESOTA 56484			
(218) 847-1288			

SE CORNER GOV'T. LOT 5 SEC. 34 - 143-2

SOUTH LINE GOV'T. LOT 5